
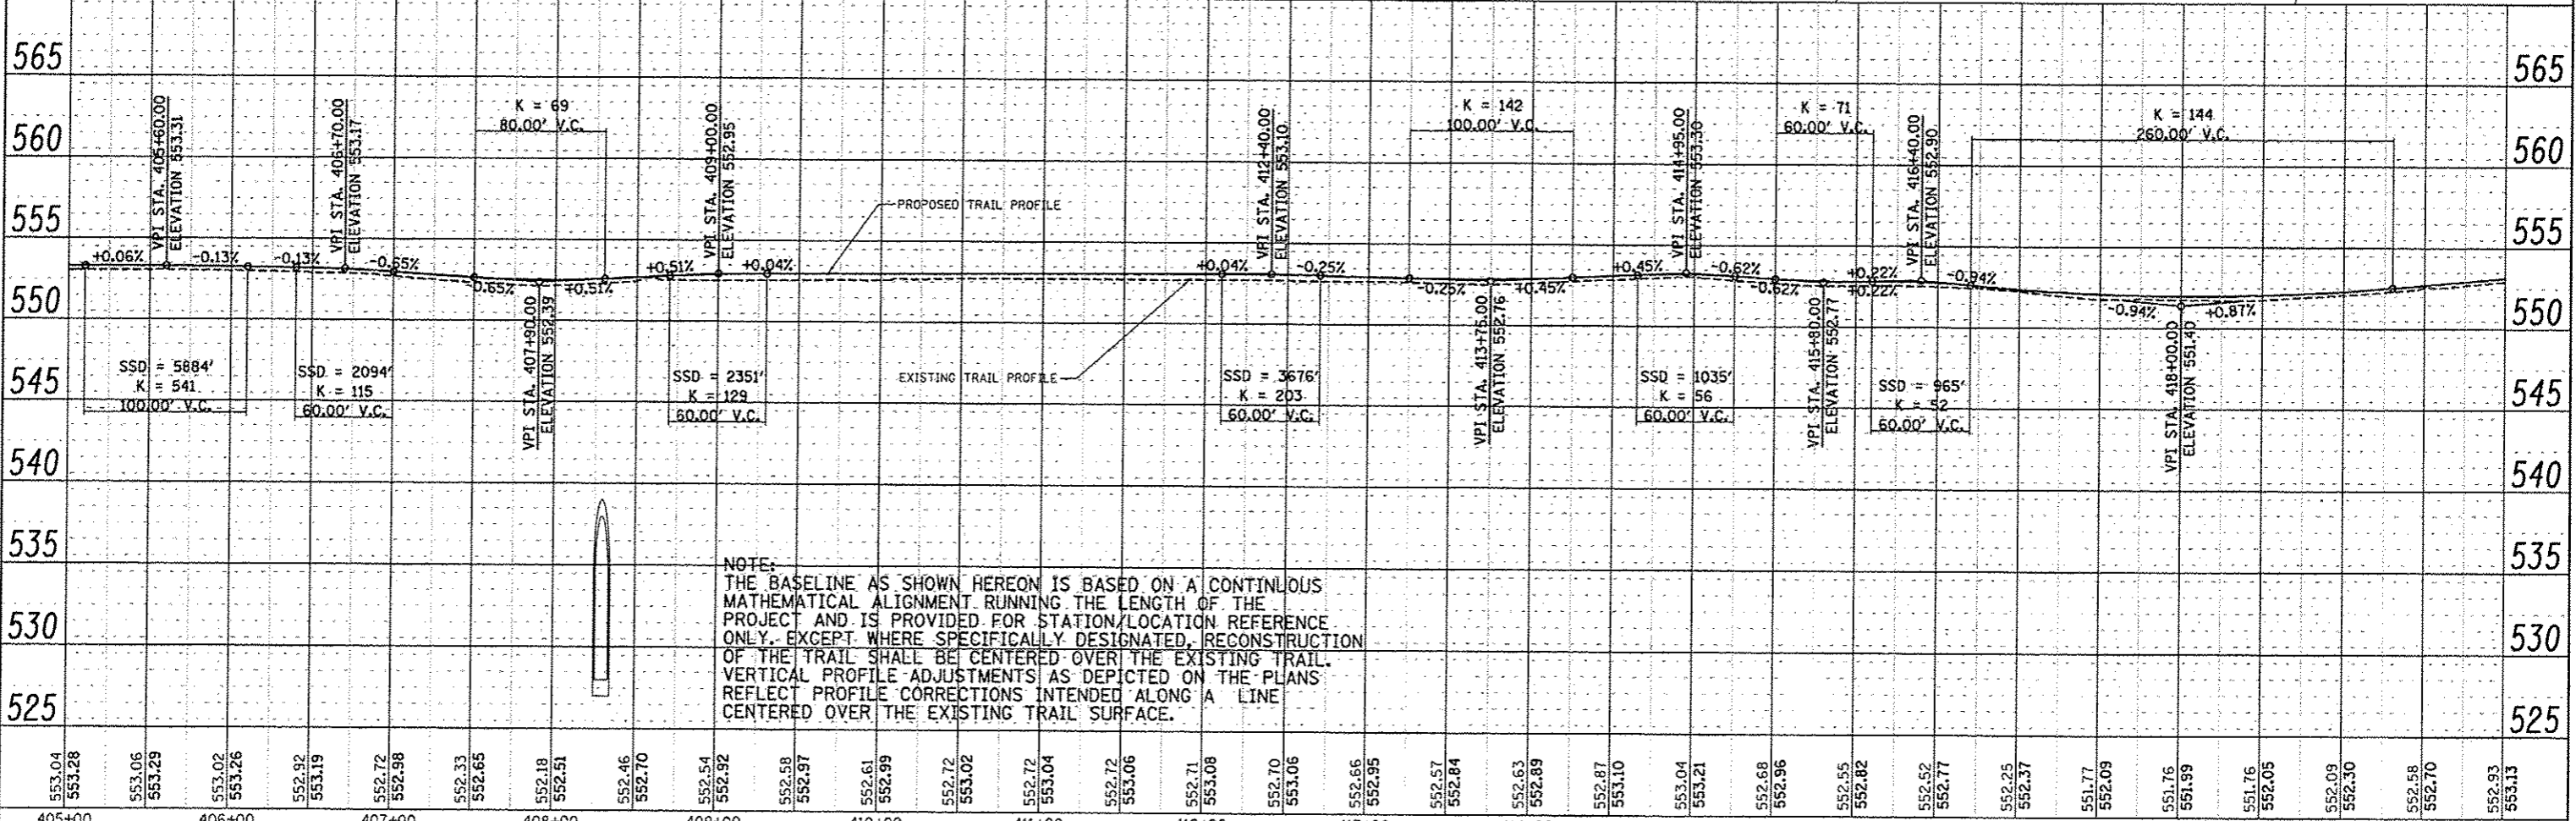


PLAN	DATE
SURVEYED	BY
NOTED	BY
DATE	
NO.	

PROFILE	DATE
SURVEYED	BY
NOTED	BY
DATE	
NO.	

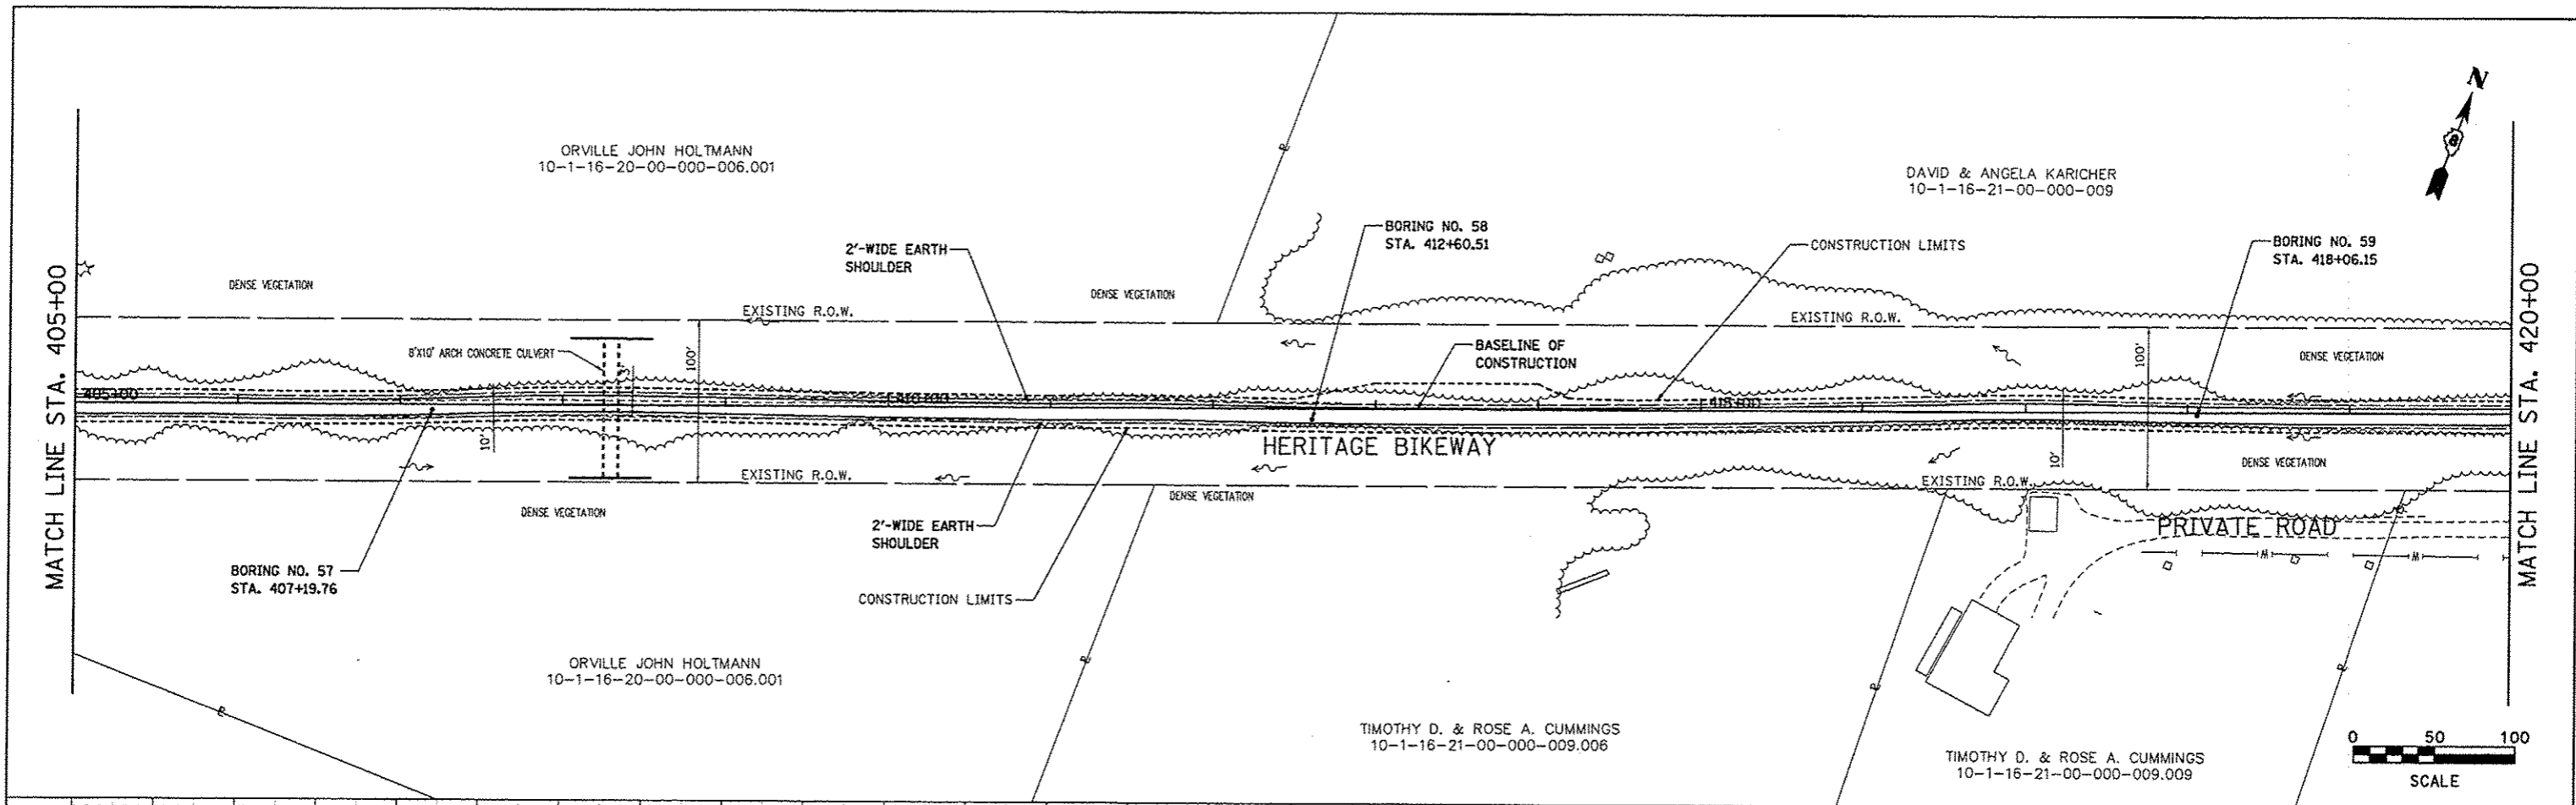

FILE NAME: plan22.dgn	USER NAME: Jeromy	DESIGNED: SAS	<b>MADISON COUNTY TRANSIT DISTRICT HERITAGE BIKEWAY</b>	<b>PLAN AND PROFILE</b>		F.A. R.T.E.	SECTION	COUNTY	TOTAL SHEETS	SHEET NO.
PLOT SCALE: #SCALE#	CHECKED: WJB	DATE: 11/30/12		06-00016-00-BT	MADISON	310	53			
SCALE: 1" = 50'	SHEET NO. 22 OF 30 SHEETS	STA. 405+00.00 TO STA. 420+00.00		CONTRACT NO. 97433						
						FED. ROAD DIST. NO.	ILLINOIS FED. AID PROJECT			