
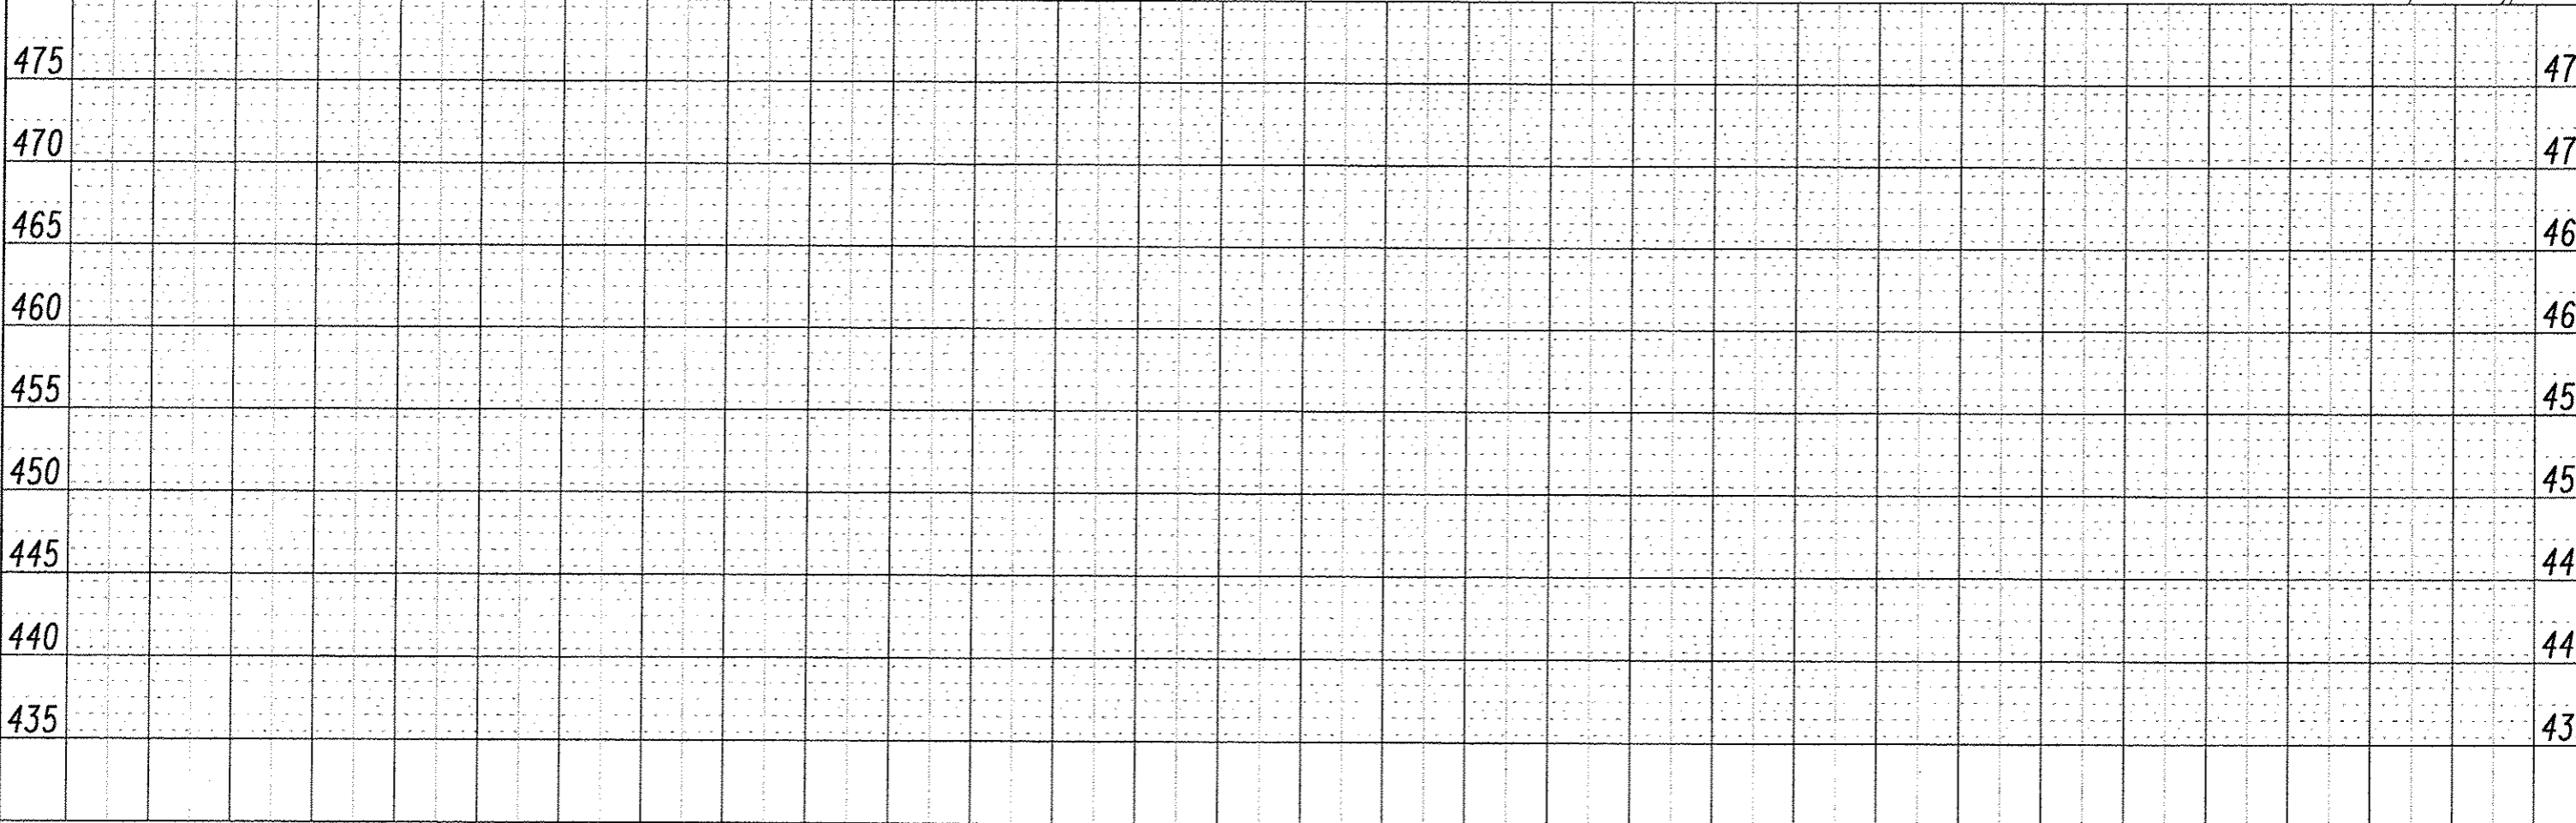


PLAN	DATE
DESIGNED	
DRAWN	
CHECKED	
DATE	

PROFILE	DATE
DESIGNED	
DRAWN	
CHECKED	
DATE	

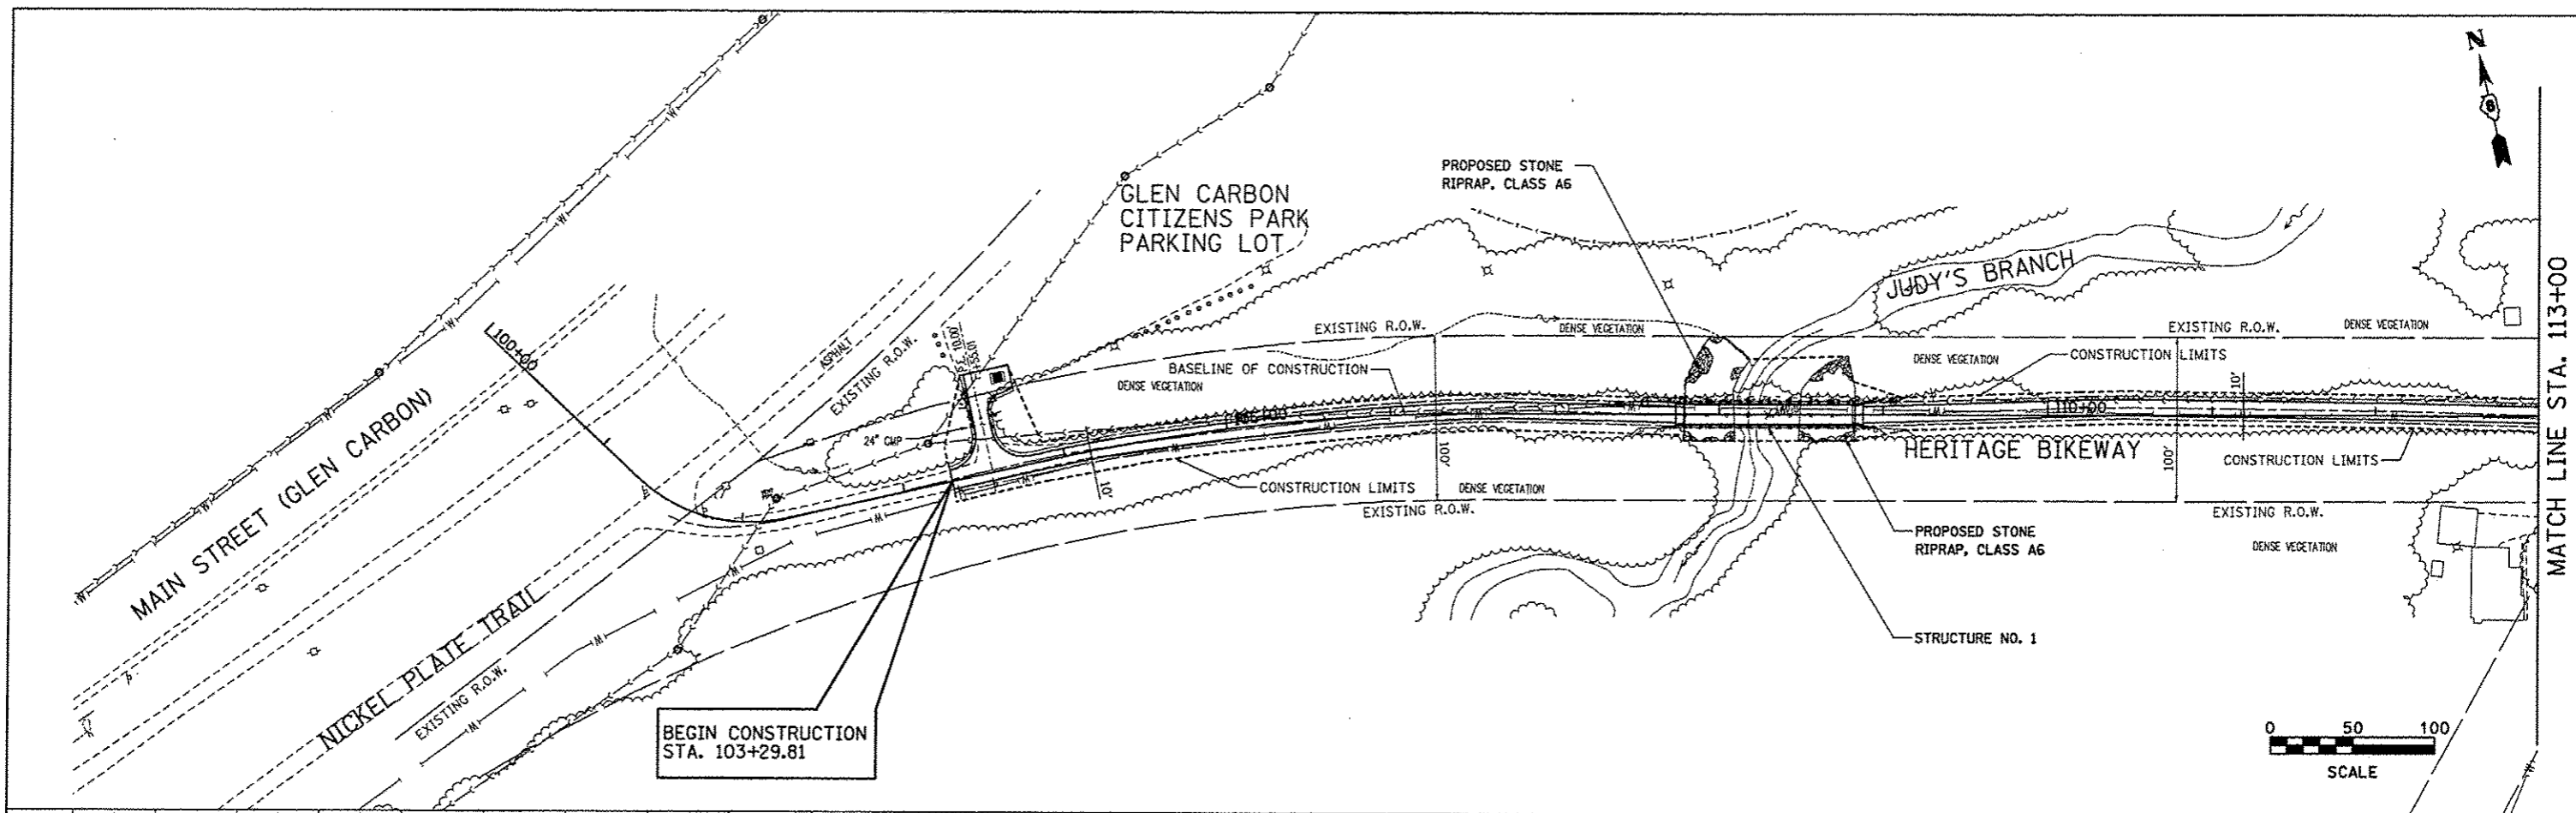

FILE NAME = dmain 01.dgn	USER NAME = jeramy	DESIGNED - SAS	MADISON COUNTY TRANSIT DISTRICT HERITAGE BIKEWAY	DRAINAGE & EROSION CONTROL PLAN	F.A. RTE.	SECTION	COUNTY	TOTAL SHEETS	SHEET NO.
PLOT SCALE = #SCALE#	DRAWN - SAS	06-00016-00-BT			MADISON	310	88		
PLOT DATE = 12/18/2012	CHECKED - WJB	CONTRACT NO. 97433							
	DATE - 11/30/12		SCALE: 1" = 50'		SHEET NO. 1 OF 23 SHEETS	STA. 100+00.00 TO STA. 113+00.00		FED. ROAD DIST. NO. ILLINOIS FED. AID PROJECT	