



| | |
|-----------|-------------|
| PLAN | DATE |
| BY | |
| REVISIONS | |
| NO. | DESCRIPTION |
| 1 | |
| 2 | |
| 3 | |
| 4 | |
| 5 | |
| 6 | |
| 7 | |
| 8 | |
| 9 | |
| 10 | |

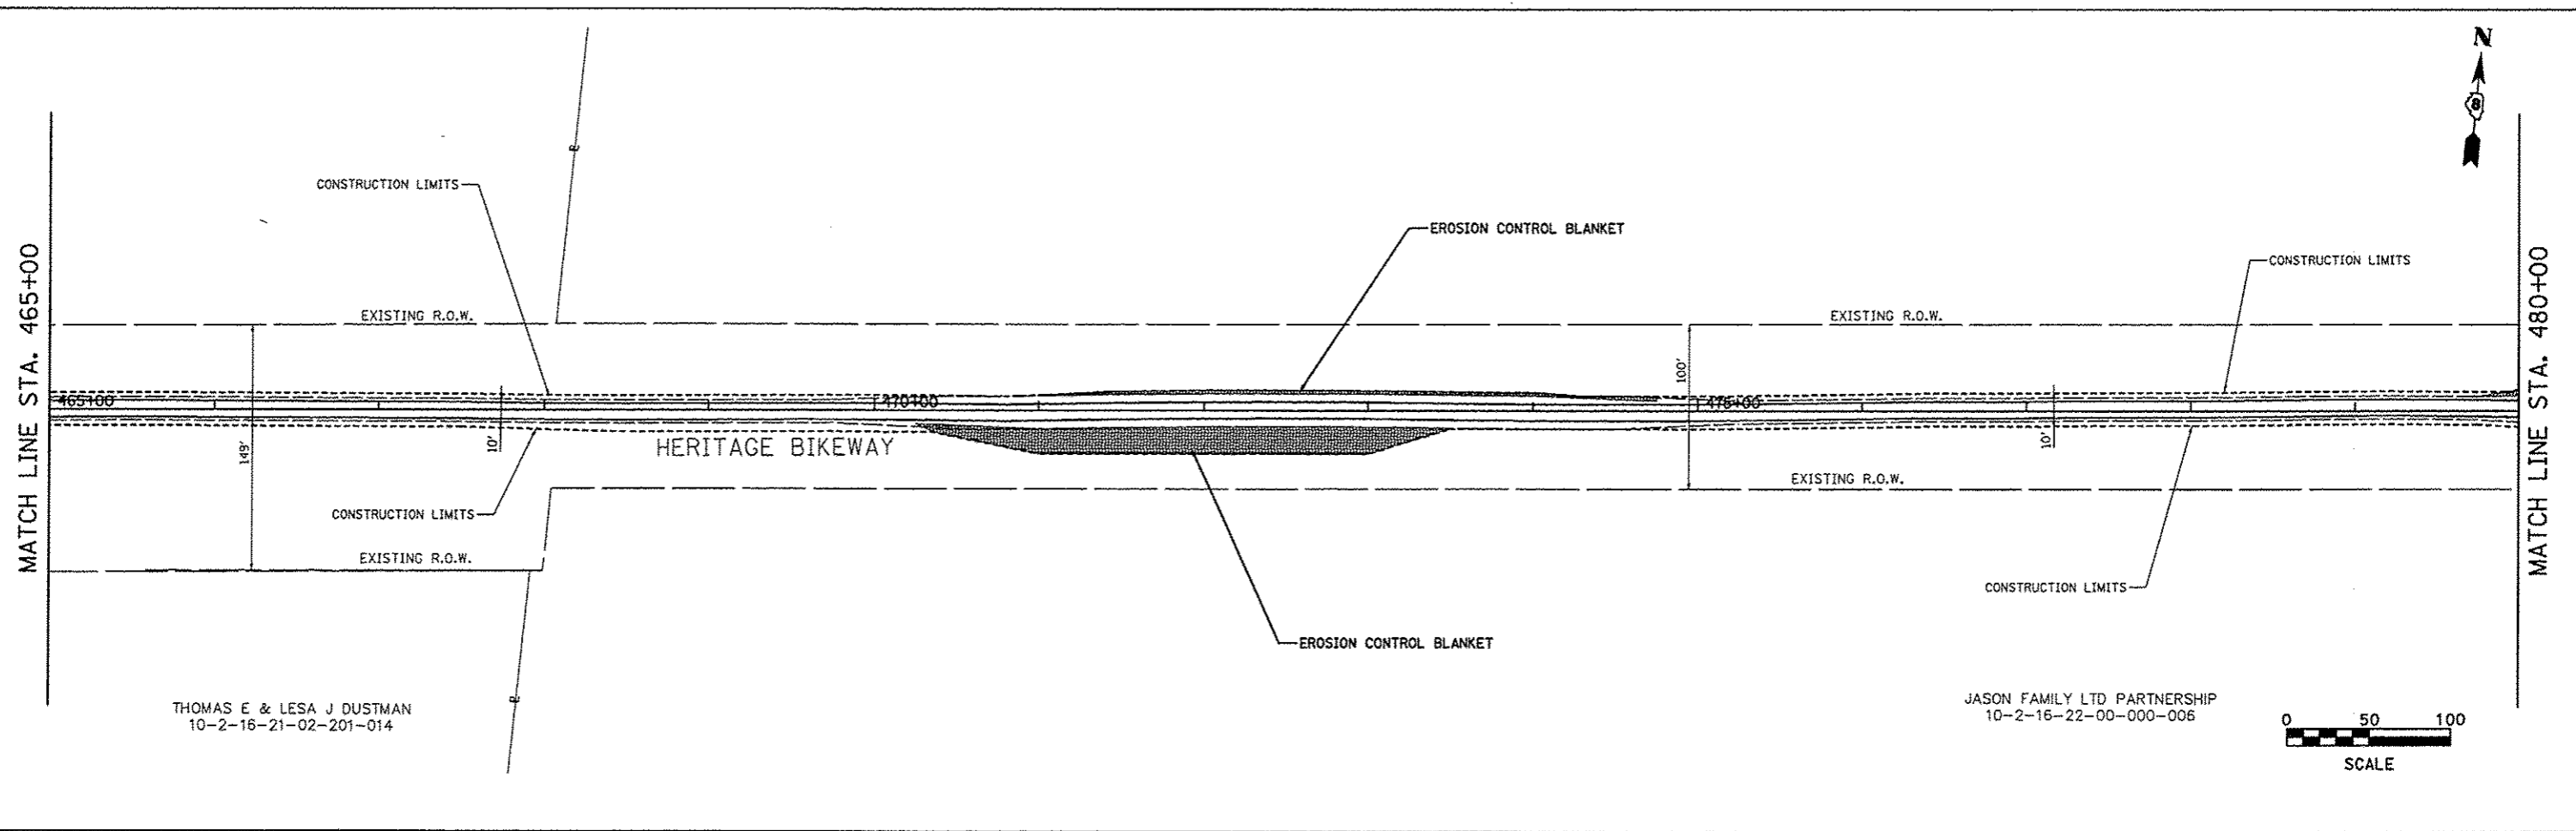

| | |
|-----------|-------------|
| PROFILE | DATE |
| BY | |
| REVISIONS | |
| NO. | DESCRIPTION |
| 1 | |
| 2 | |
| 3 | |
| 4 | |
| 5 | |
| 6 | |
| 7 | |
| 8 | |
| 9 | |
| 10 | |

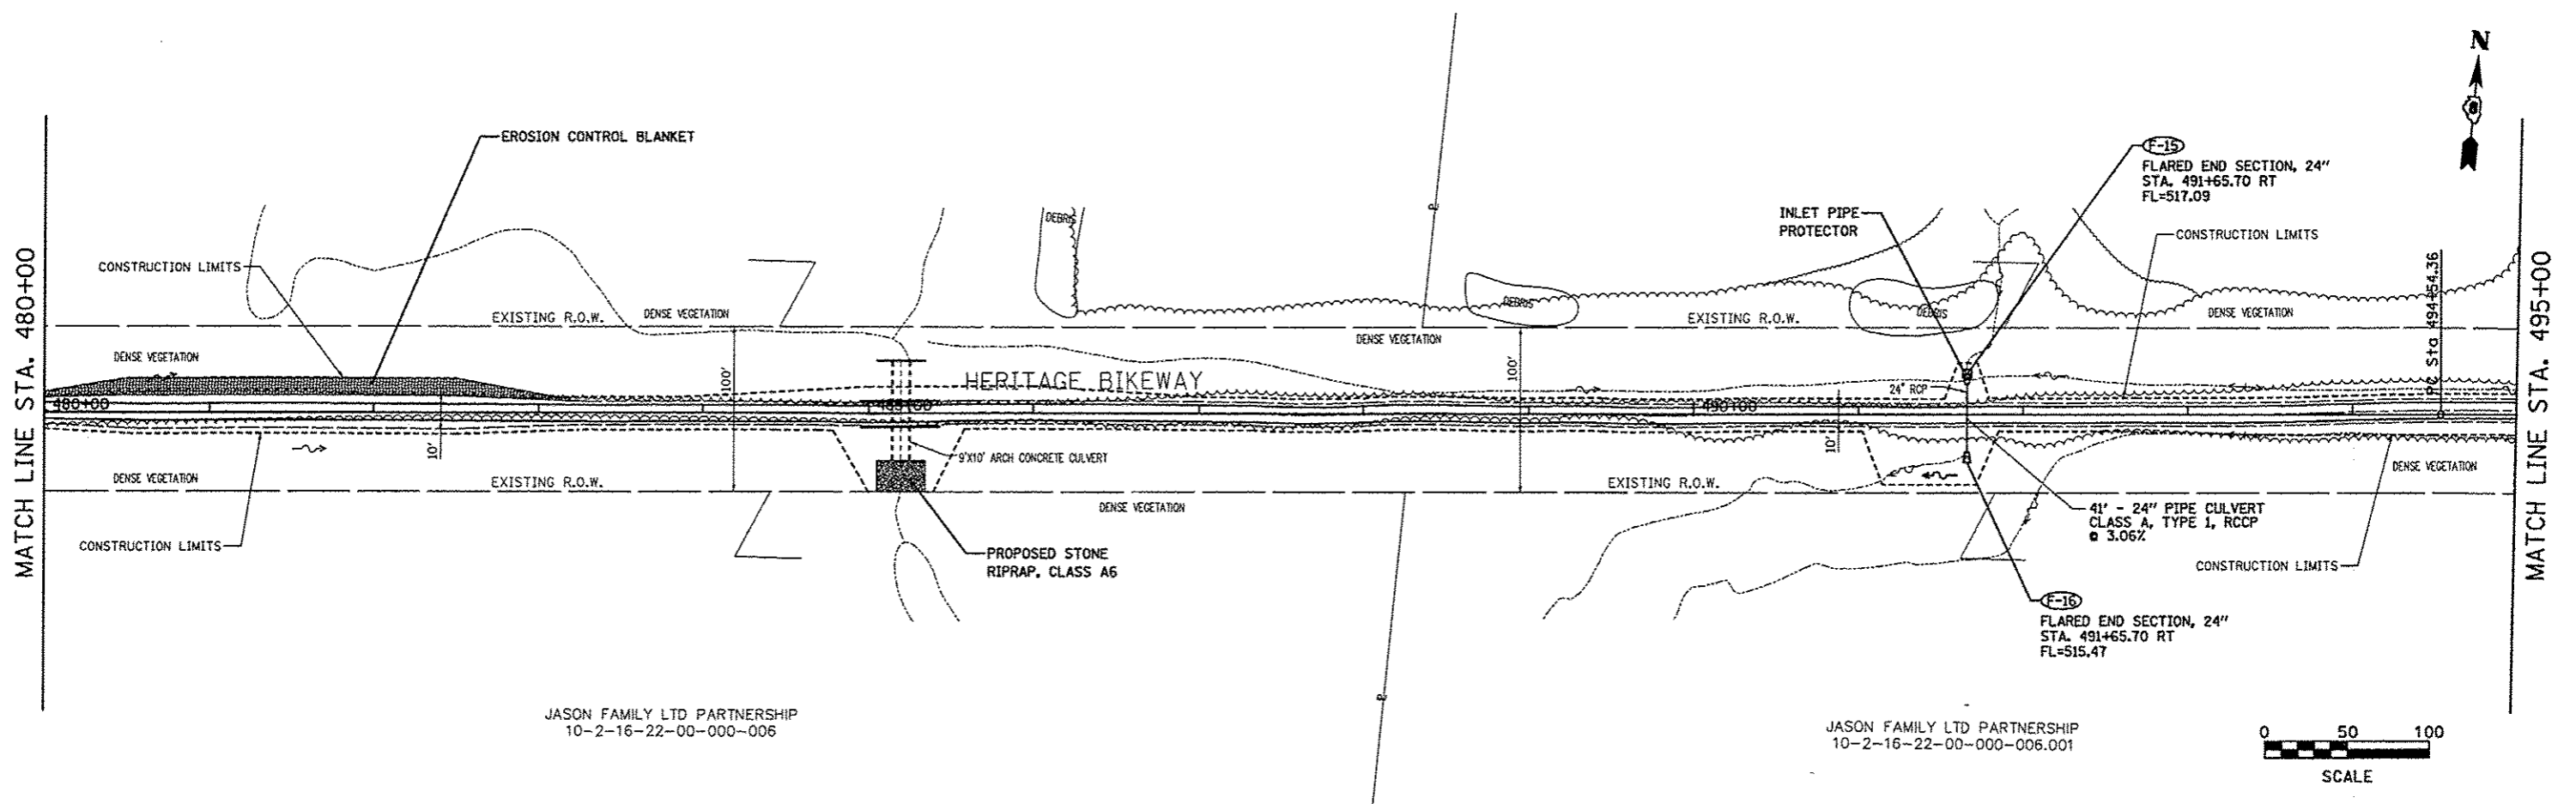

| | | | | | | | | | | |
|--------------------------|--------------------|-----------------|---|--|--|---------------------------|----------------|---------|--------------|-----------|
| FILE NAME = drain_16.dgn | USER NAME = Jeremy | DESIGNED - SAS | MADISON COUNTY TRANSIT DISTRICT HERITAGE BIKEWAY | DRAINAGE & EROSION CONTROL PLAN | | F.A. RTE. | SECTION | COUNTY | TOTAL SHEETS | SHEET NO. |
| | | DRAWN - SAS | | SCALE: 1" = 50' | | SHEET NO. 21 OF 23 SHEETS | 06-00016-00-BT | MADISON | 310 | 108 |
| | | CHECKED - WJB | | STA. 465+00.00 TO STA. 495+00.00 | | CONTRACT NO. 97433 | | | | |
| | | DATE - 11/30/12 | | FED. ROAD DIST. NO. | | ILLINOIS FED. AID PROJECT | | | | |