


DATE	
BY	
DESIGNED	
PLANNED	
ALIGNED	
CHECKED	
STRUCTURE	
NOTES	
NO.	

DATE	
BY	
DESIGNED	
PLANNED	
ALIGNED	
CHECKED	
STRUCTURE	
NOTES	
NO.	

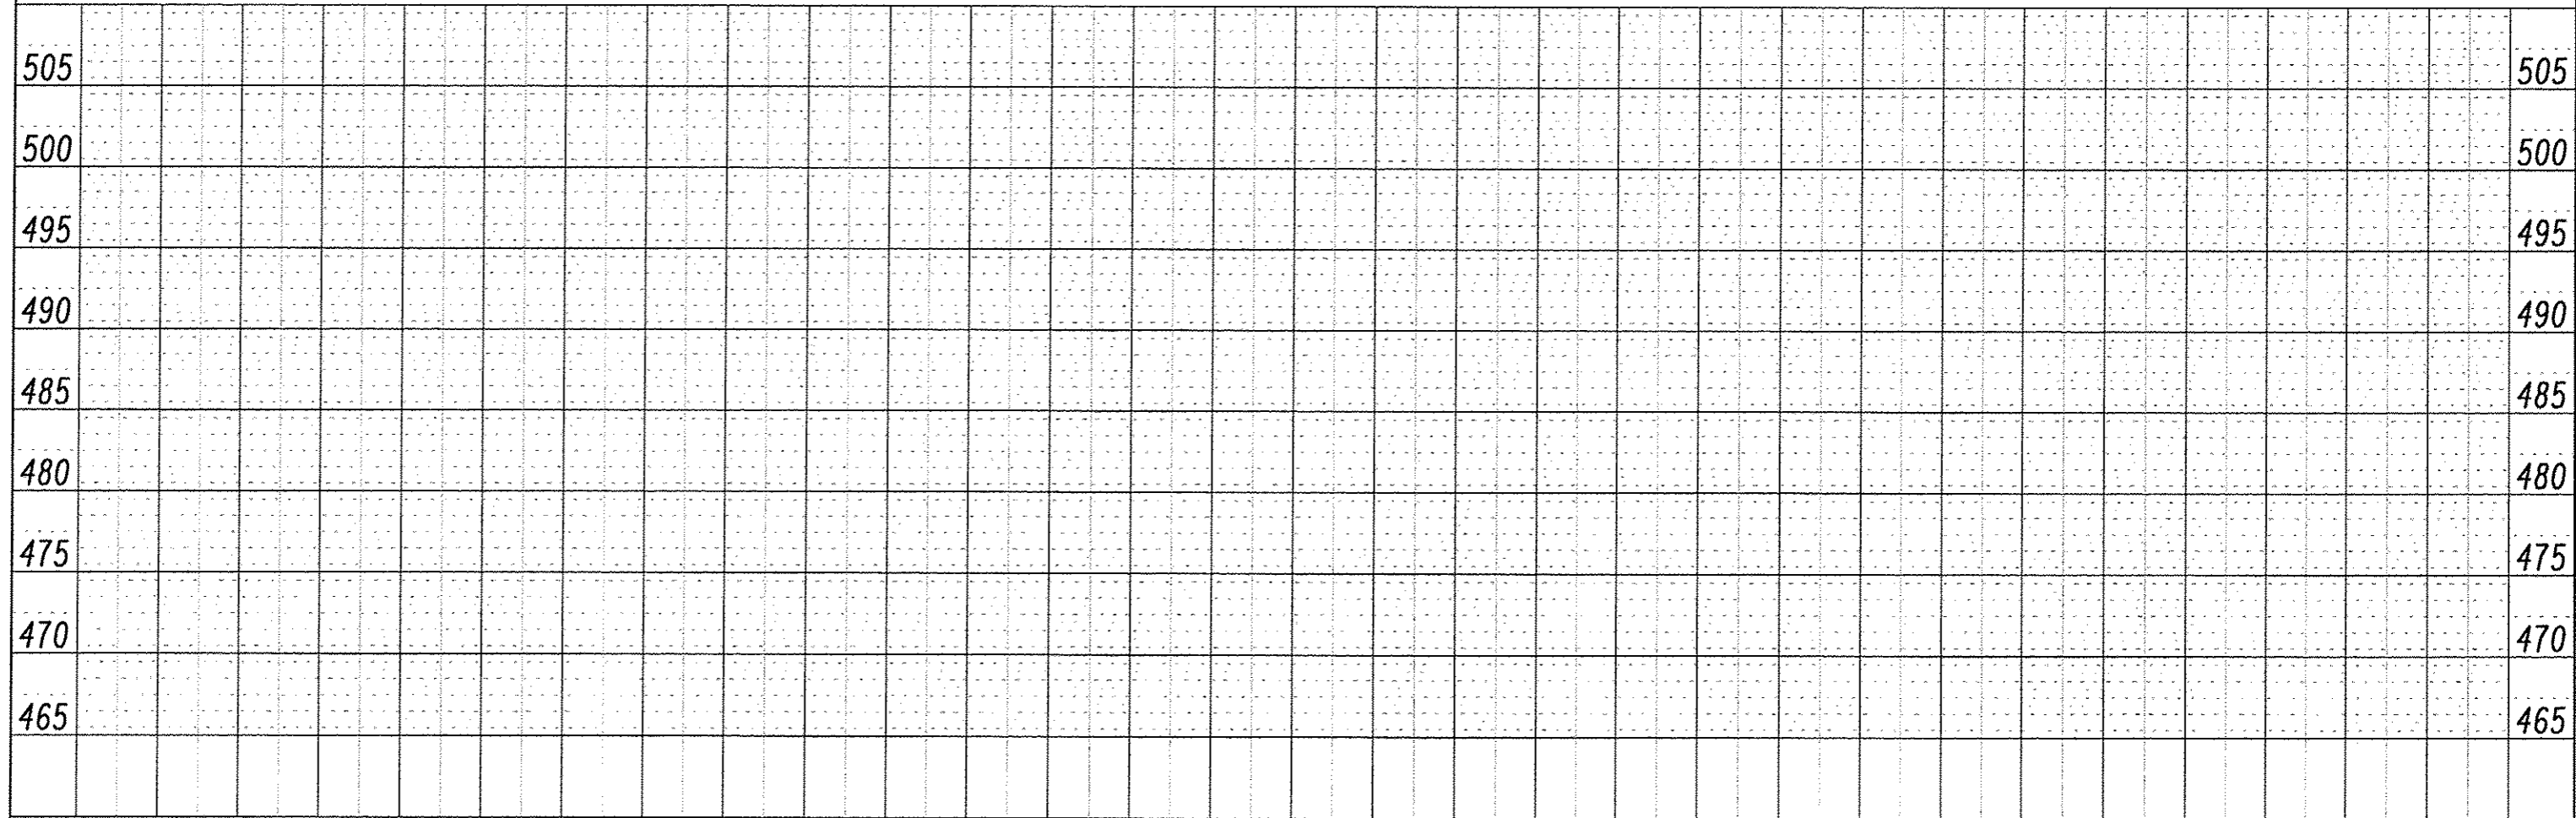

FILE NAME = dram_18.dgn	USER NAME = Jeremy	DESIGNED - SAS		MADISON COUNTY TRANSIT DISTRICT HERITAGE BIKEWAY	DRAINAGE & EROSION CONTROL PLAN			F.A. RTE.	SECTION	COUNTY	TOTAL SHEETS	SHEET NO.
		DRAWN - SAS			SCALE: 1" = 50'	SHEET NO. 23 OF 23 SHEETS	STA. 524+00.00 TO STA. 535+00.00	06-00016-00-BT	MADISON	310	110	
		CHECKED - WJB			CONTRACT NO. 97433							
		DATE - 11/30/12			FED. ROAD DIST. NO. ILLINOIS FED. AID PROJECT							