
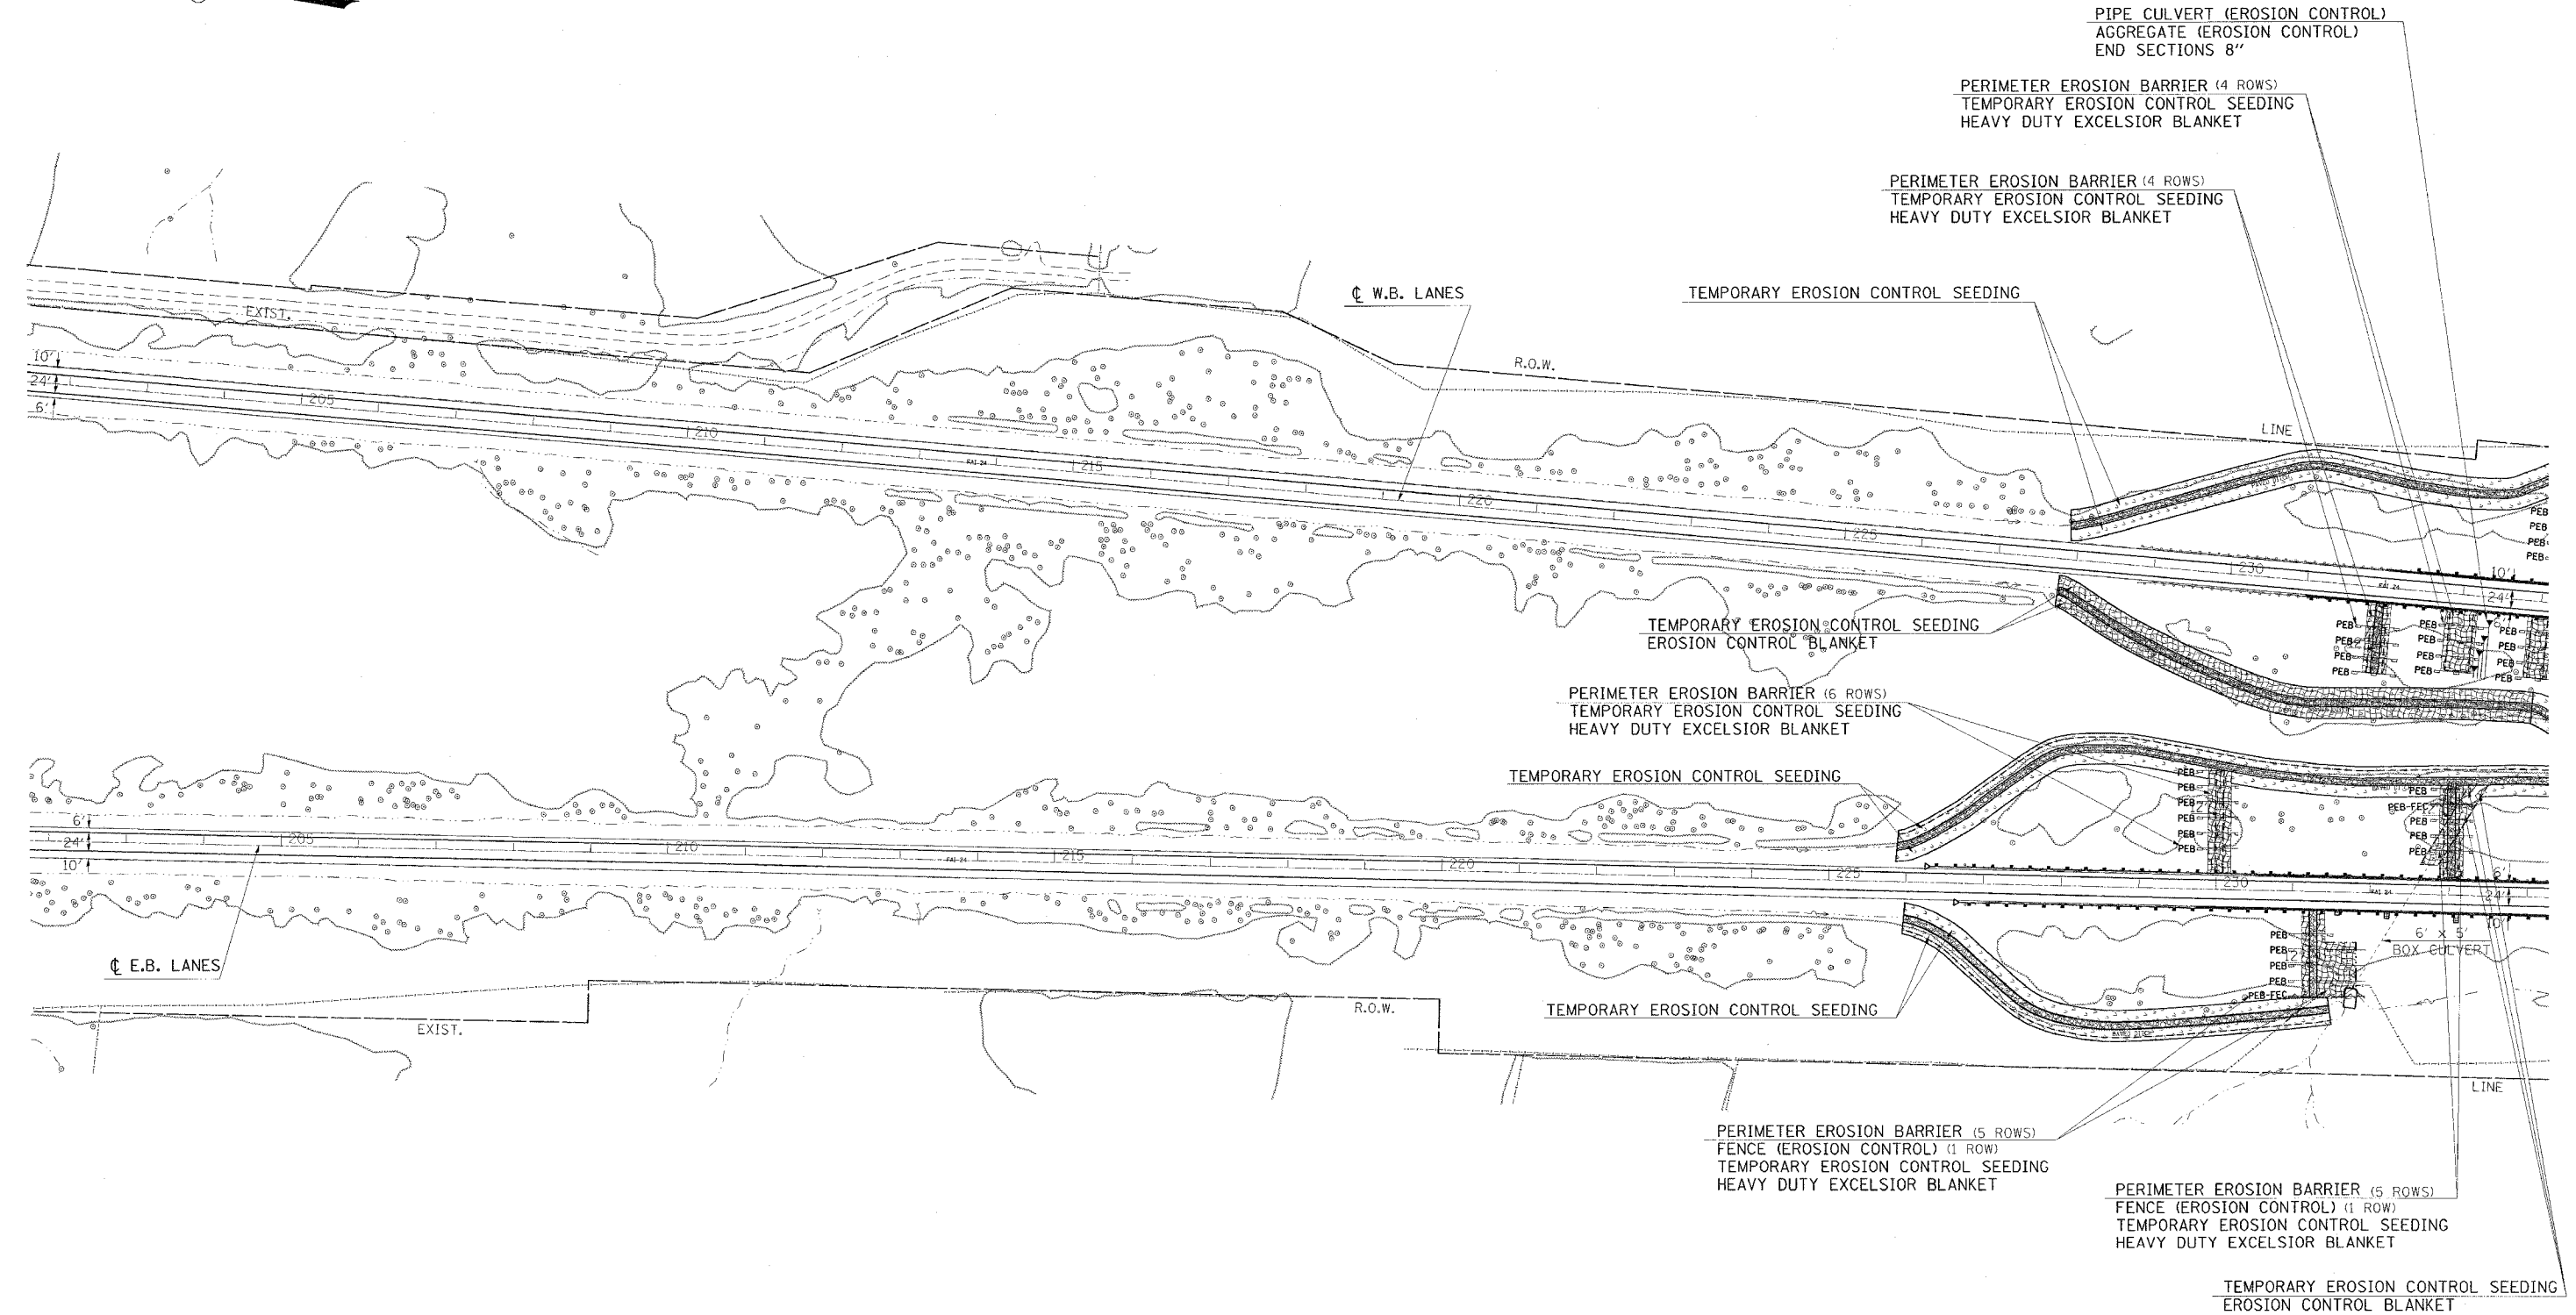


F. A. L. NO.	SECTION	COUNTY	TOTAL SHEETS	SHEET NO.
24	*	**	189	121
STA. TO STA.				
FED. ROAD DIST. NO.		BLINDS	FED. AID PROJECT	
* X1-2,44(2,3,4)RS,BSMARTFY04-4				
** WILLIAMSON/JOHNSON				
CONTRACT NO. 98758				

 

- NOTES:
- SEE DETAIL SHEET 171 FOR PERIMETER EROSION BARRIER AND FENCE (EROSION CONTROL).
 - SEE DETAIL SHEET 160 FOR PIPE CULVERT (EROSION CONTROL) AND AGGREGATE (EROSION CONTROL).

Wednesday, October 27, 2004 4:25:52 PM
 c:\projects\166aa\166aa.dwg
 116 TP C:\projects\166aa\166aa.dwg