
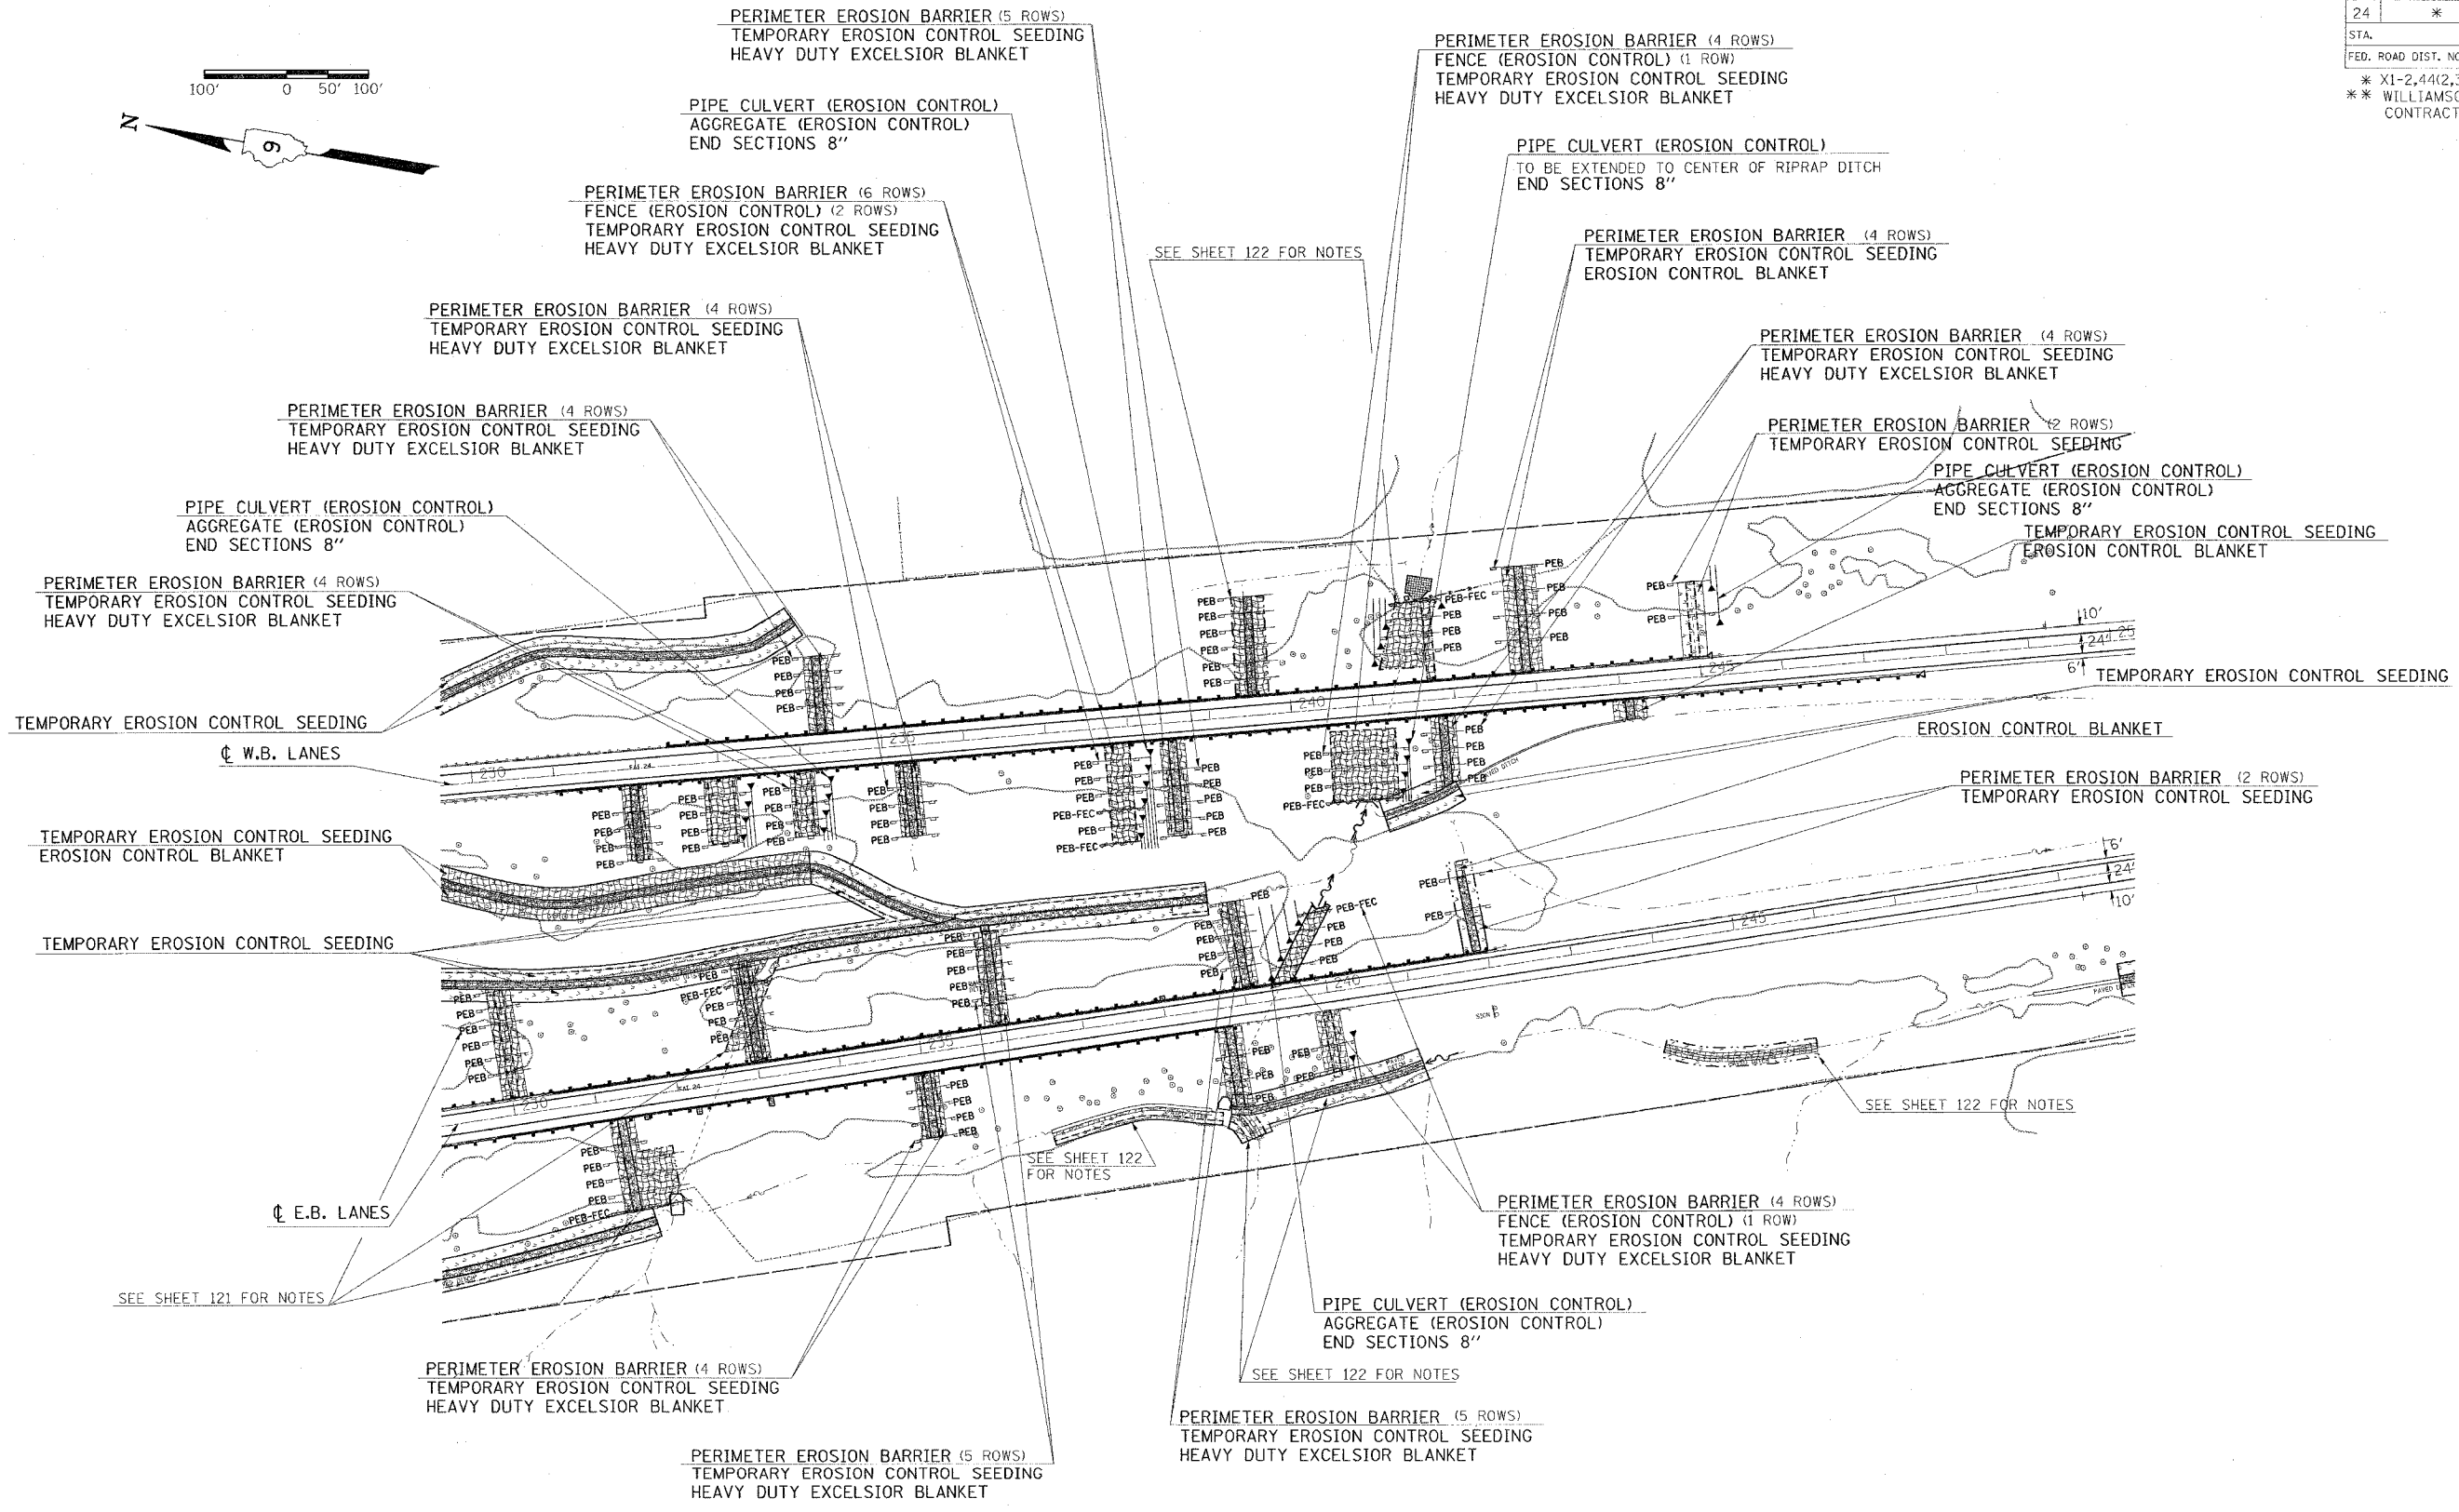


F.A.I. RITE.	SECTION	COUNTY	TOTAL SHEETS	SHEET NO.
24	*	**	189	123
STA.		TO STA.		
FED. ROAD DIST. NO.		ILLINOIS	FED. AID PROJECT	
* X1-2,44(2,3,4)RS,BSMARTFY04-4				
** WILLIAMSON/JOHNSON				
CONTRACT NO. 98758				

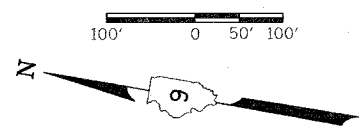

NOTES:

1. SEE DETAIL SHEET 171 FOR PERIMETER EROSION BARRIER AND FENCE (EROSION CONTROL).
2. SEE DETAIL SHEET 160 FOR PIPE CULVERT (EROSION CONTROL) AND AGGREGATE (EROSION CONTROL).
3. SEE DETAIL SHEET 160 FOR SEEDING NEXT TO PAVED DITCH.

Friday November 15, 2004 8:05:44 AM
 L:\2-4-6-35-37-4752-63
 et\proj\pcts\9802102\1902102\202\adgn LV1-44-46-46-51-63
 C:\proj\pcts\9802102\1902102\202\adgn LV1-21-31-55-61-63