

STATE OF ILLINOIS
DEPARTMENT OF TRANSPORTATION

ROUTE NO.	SECTION	COUNTY	SHEETS	SHEET NO.
		JOHNSON	148A	2 SHEETS
FED. ROAD DIST. NO. 7	ILLINOIS	FED. AID PROJECT-		


CONTRACT NO. 98758

GENERAL NOTES



Plan dimensions and details relative to existing structure have been taken from existing plans and are subject to nominal construction variations. It shall be the Contractor's responsibility to verify such dimensions and details in the field and make necessary approved adjustments prior to construction or ordering of materials. Such variations shall not be cause for additional compensation for a change in the scope of the work, however, the Contractor will be paid for the quantity actually furnished at the unit price bid for the work.

Surfaces of existing steel exposed down to bare metal as a result of the modification work shall be spot cleaned and painted with an aluminum epoxy mastic according to Article 506.05 of the Std. Specs. The cost of this work shall be included with Stiffener Intersection Modification

The existing structural steel coating contains lead. The Contractor should take appropriate precautions to deal with the presence of lead on this project.

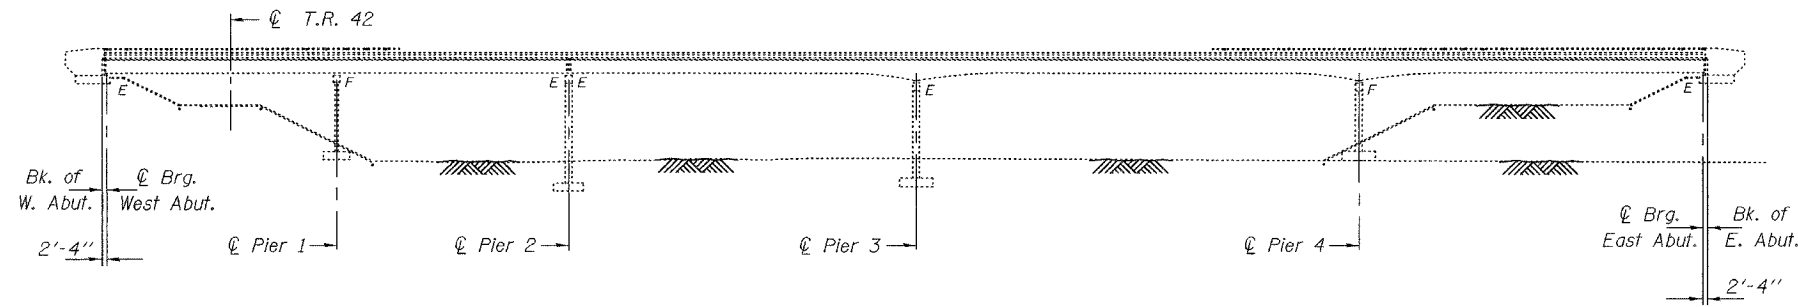

ELEVATION

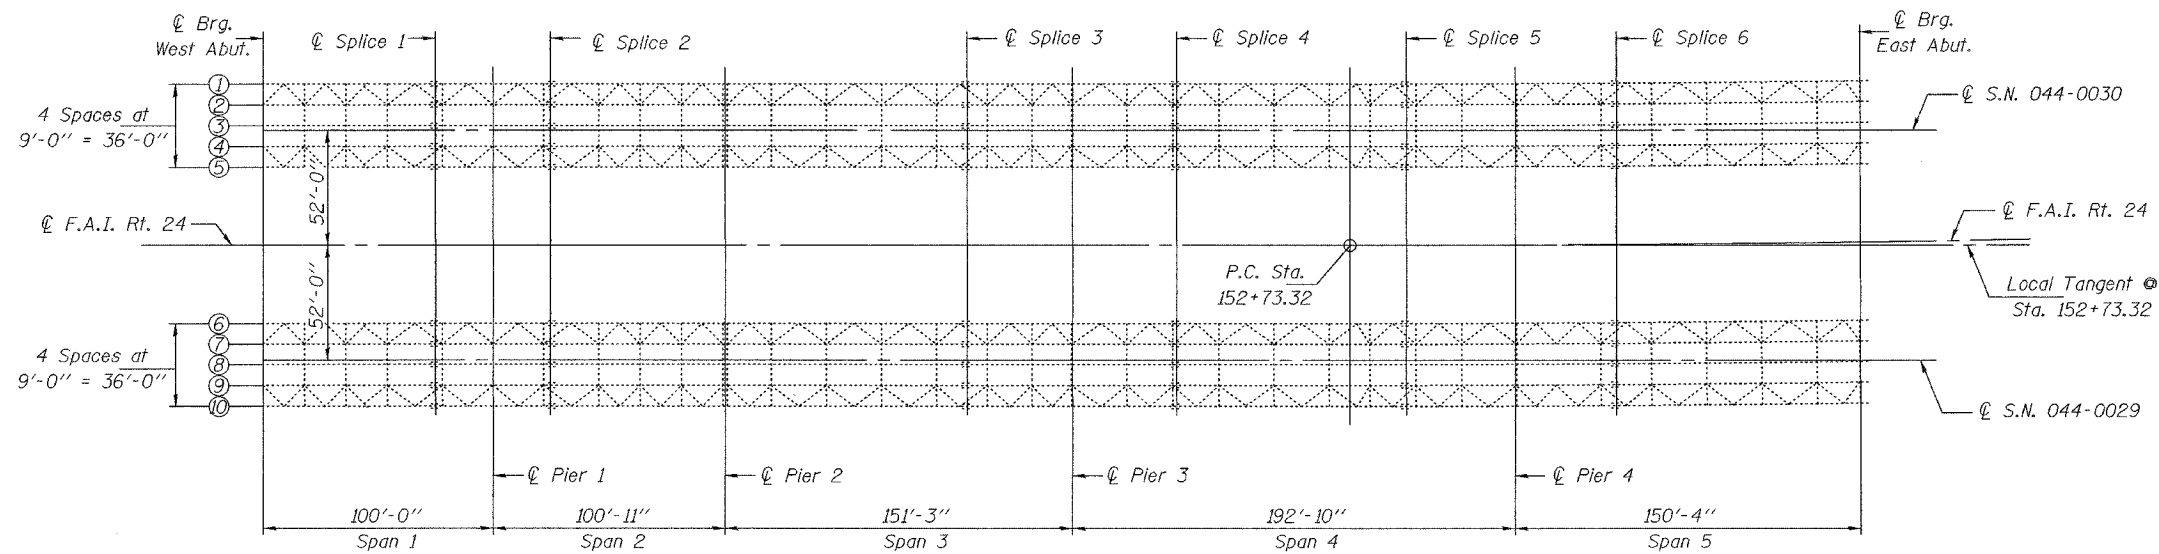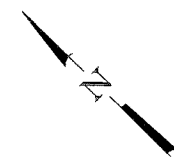

FRAMING PLAN

TOTAL BILL OF MATERIAL

ITEM	UNIT	QUANTITY
Stiffener Intersection Modification	Each	40

DESIGNED	<i>Adrian T. Holloway</i>
CHECKED	<i>Henry S. Bunker</i>
DRAWN	<i>D. Herbert</i>
CHECKED	<i>A.T.H. JSB</i>

EXAMINED	<i>John A. Morris</i> ENGINEER OF STRUCTURAL SERVICES	JANUARY 14, 2005
PASSED	<i>Ralph E. Anderson</i> ENGINEER OF BRIDGES AND STRUCTURES	



FRAMING PLAN & ELEVATION
F.A.I. RT. 24
JOHNSON COUNTY
S.N. 044-0029 (E.B.) &
S.N. 044-0030 (W.B.)