


**LEGEND:**

1 Detail 1

**NOTES:**

1. Work this sheet with Sheets S-8, S-9 and S-11 to S-14 of 35.
2. Drawing shows plan of floor beams, stringers, and diaphragms. All labels and numbering of the framing members are according to the 1960 design plans.
3. For schedule of repairs, see Sheet S-14 of 35.

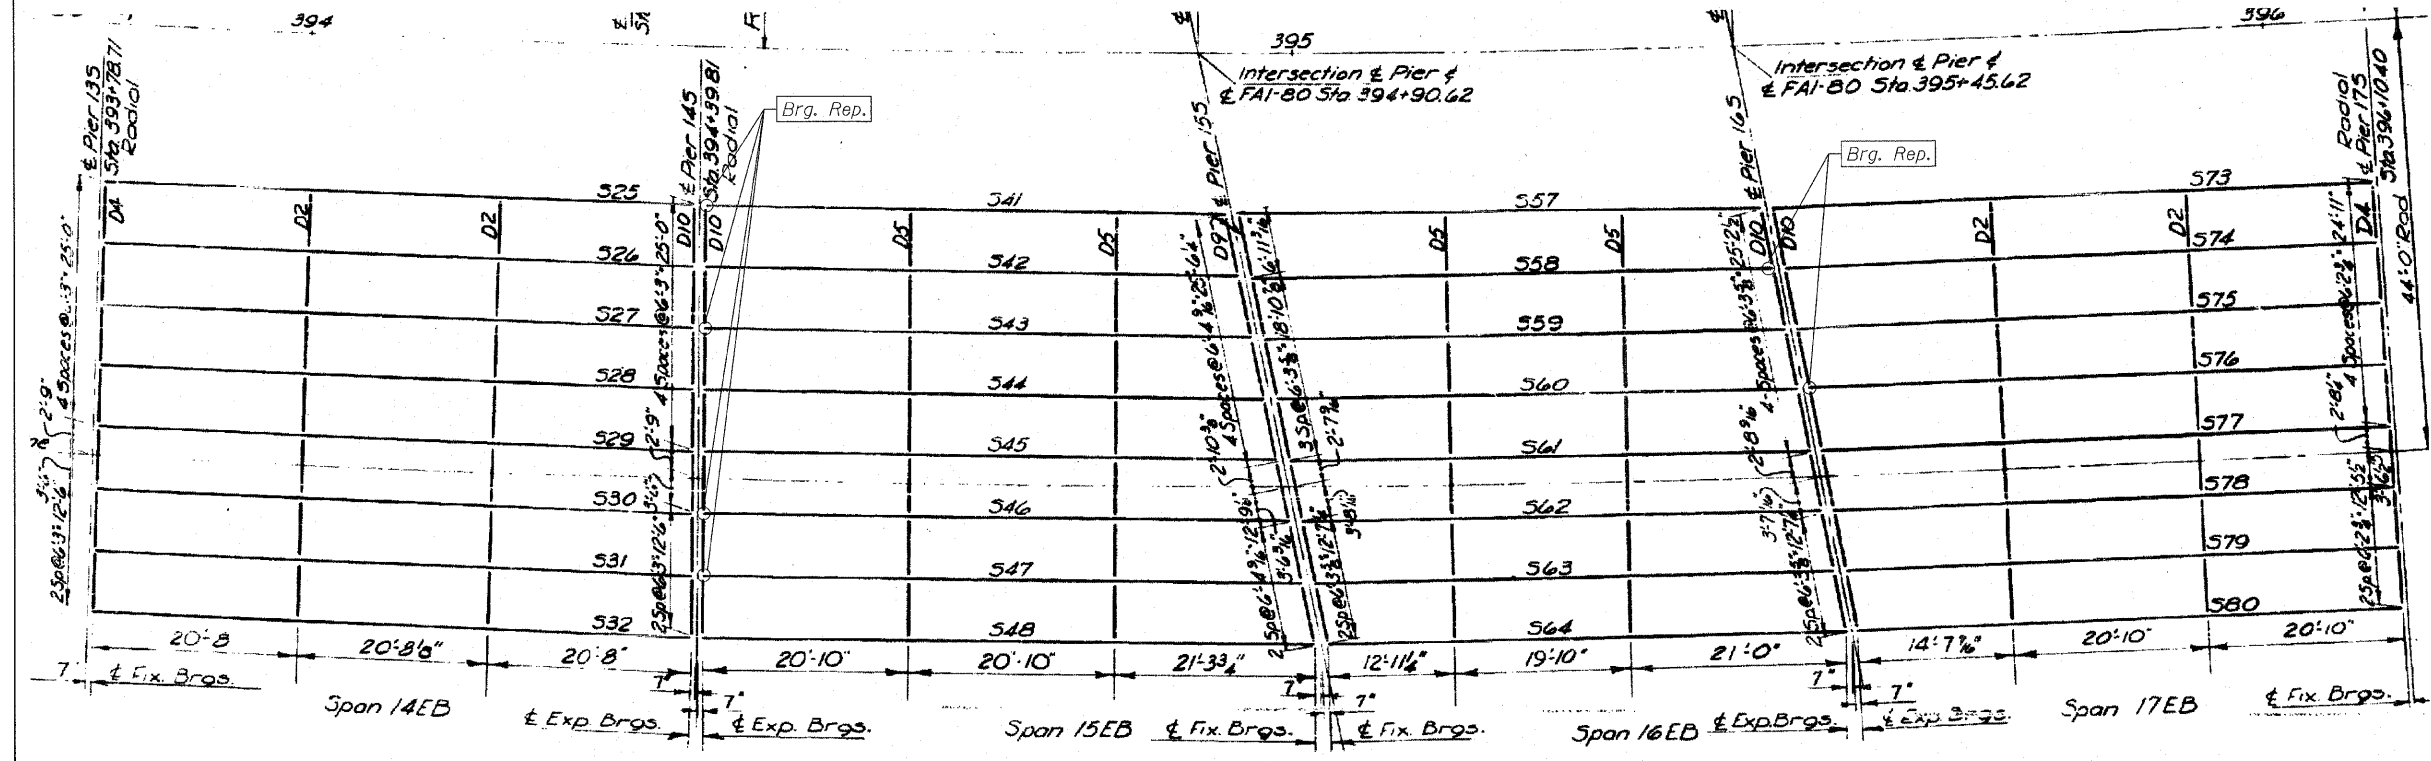

USER NAME = default	DESIGNED - MEA	REVISED -
PLOT SCALE = #SCALE#	DRAWN - LK	REVISED -
PLOT DATE = 2/8/2011	CHECKED - MRI	REVISED -
	DATE - 2/8/2011	REVISED -



STATE OF ILLINOIS  
DEPARTMENT OF TRANSPORTATION

FRAMING PLAN SPANS 10-17  
EASTBOUND FAI-80 OVER DES PLAINES RIVER  
STRUCTURE NO. 099-0056  
SHEET NO. S-10 OF 35 SHEETS

F.A.I. RTE. 80	SECTION 99 (2&3) RS-3	COUNTY WILL	TOTAL SHEETS 200	SHEET NO. 117
CONTRACT NO. 60M64				
FED. ROAD DIST. NO. 1 ILLINOIS FED. AID PROJECT				

FILE NAME = c:\cadd\11\p\11m\11e\11p\p\great.lakes\dms34575\0990056-60M64-010-PP3.dgn