
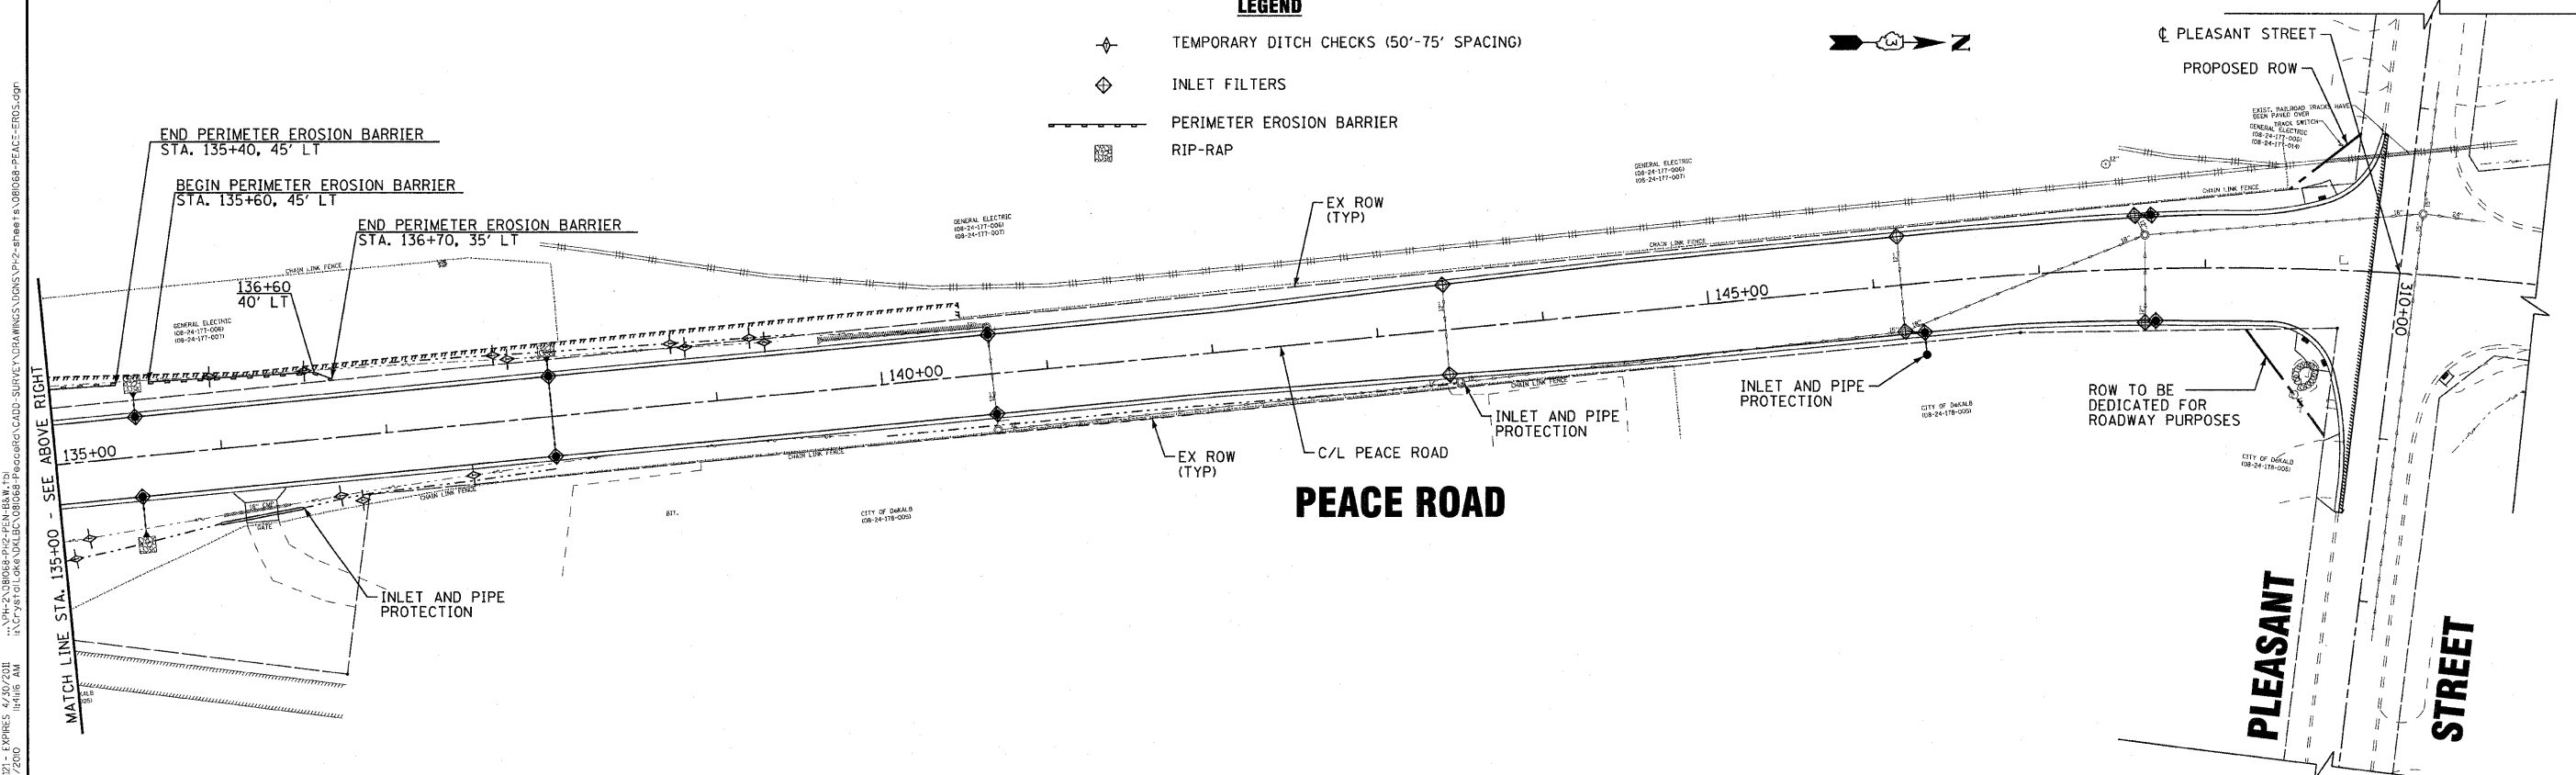


MATCH LINE STA. 135+00 - SEE BELOW LEFT

**LEGEND**

- ◆ TEMPORARY DITCH CHECKS (50'-75' SPACING)
- ◇ INLET FILTERS
- PERIMETER EROSION BARRIER
- RIP-RAP

 

MATCH LINE STA. 135+00 - SEE ABOVE RIGHT

COPYRIGHT © 2008 BY BAXTER & WOODMAN, INC.  
 ALL RIGHTS RESERVED. NO PART OF THIS DOCUMENT IS TO BE REPRODUCED OR TRANSMITTED IN ANY FORM OR BY ANY MEANS, ELECTRONIC OR MECHANICAL, INCLUDING PHOTOCOPYING, RECORDING, OR BY ANY INFORMATION STORAGE AND RETRIEVAL SYSTEM.  
 LICENSE NO. 184-00731 - EXPIRES 4/30/2011  
 8/1/2010 10:11:16 AM  
 I:\CrystalLake\DKC\081068-PEACE-EROS.dgn



DESIGNED - DJS	REVISED - 08-4-2010 IDOT REVIEW
DRAWN - UKB	REVISED -
CHECKED - RWL	REVISED -
DATE - 05-03-2010	FILE NAME - 081068-PEACE-EROS.dgn

**CITY OF DeKALB, ILLINOIS  
PEACE ROAD  
IMPROVEMENTS**

**EROSION CONTROL PLAN  
PEACE ROAD**

SCALE: 1" = 50'

STA. 120+00 TO STA. 150+00

F.A.U. RTE.	SECTION	COUNTY	TOTAL SHEETS	SHEET NO.
5369	06-00172-00-WR	DeKALB	64	34
CONTRACT NO. 87465				
FED. ROAD DIST. NO. 3 [ILLINOIS] FED. AID PROJECT M-5017 (043)				