


PLAN
 SHEET NO. _____
 DATE _____
 BY _____
 CHECKED _____
 DATE _____
 NOTE BOOK NO. _____
 ROAD NAME _____



PROFILE
 SHEET NO. _____
 DATE _____
 BY _____
 CHECKED _____
 DATE _____
 NOTE BOOK NO. _____
 ROAD NAME _____

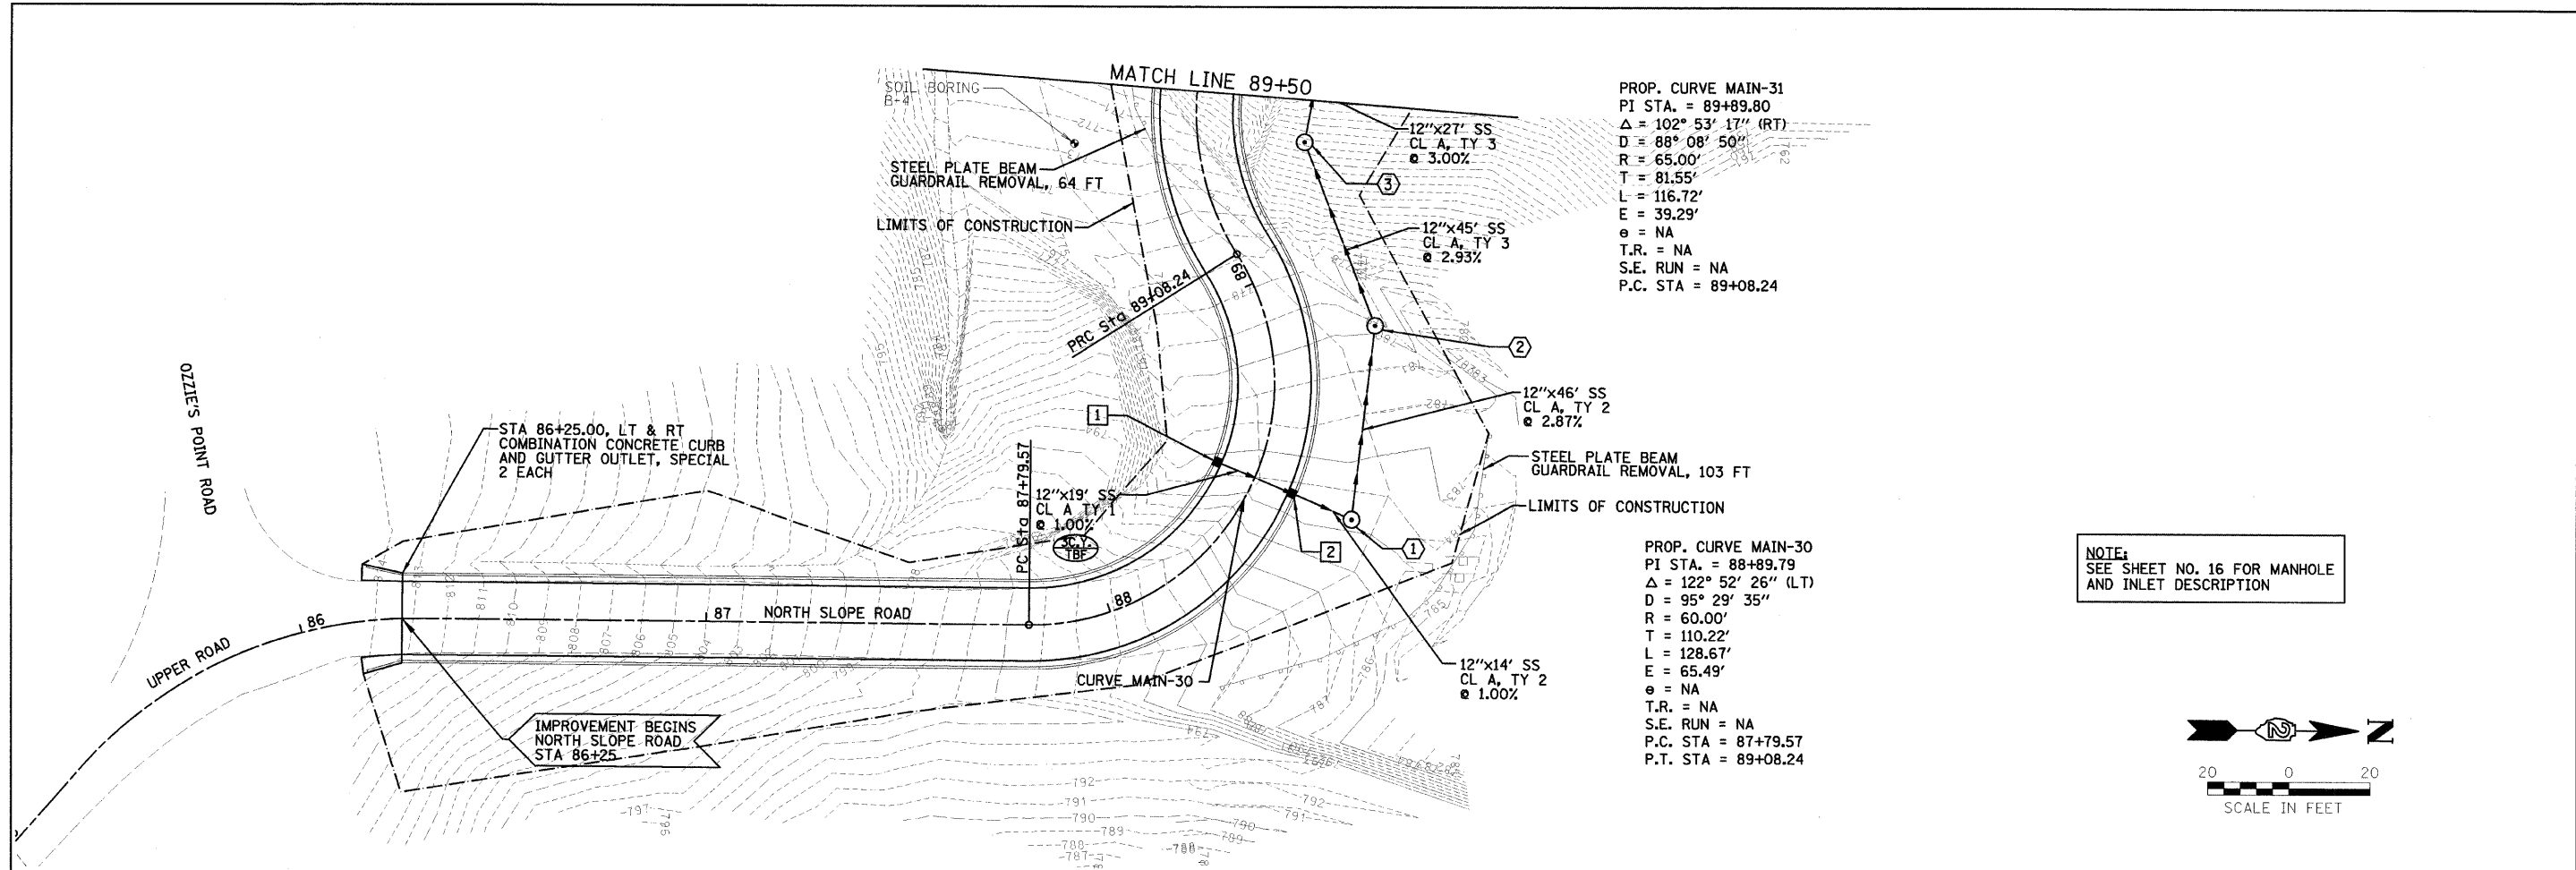

PROP. CURVE MAIN-31
 PI STA. = 89+89.80
 $\Delta = 102^\circ 53' 17''$ (RT)
 $D = 88^\circ 08' 50''$
 $R = 65.00'$
 $T = 81.55'$
 $L = 116.72'$
 $E = 39.29'$
 $e = NA$
 $T.R. = NA$
 $S.E. RUN = NA$
 $P.C. STA = 89+08.24$

PROP. CURVE MAIN-30
 PI STA. = 88+89.79
 $\Delta = 122^\circ 52' 26''$ (LT)
 $D = 95^\circ 29' 35''$
 $R = 60.00'$
 $T = 110.22'$
 $L = 128.67'$
 $E = 65.49'$
 $e = NA$
 $T.R. = NA$
 $S.E. RUN = NA$
 $P.C. STA = 87+79.57$
 $P.T. STA = 89+08.24$

NOTE:
 SEE SHEET NO. 16 FOR MANHOLE
 AND INLET DESCRIPTION

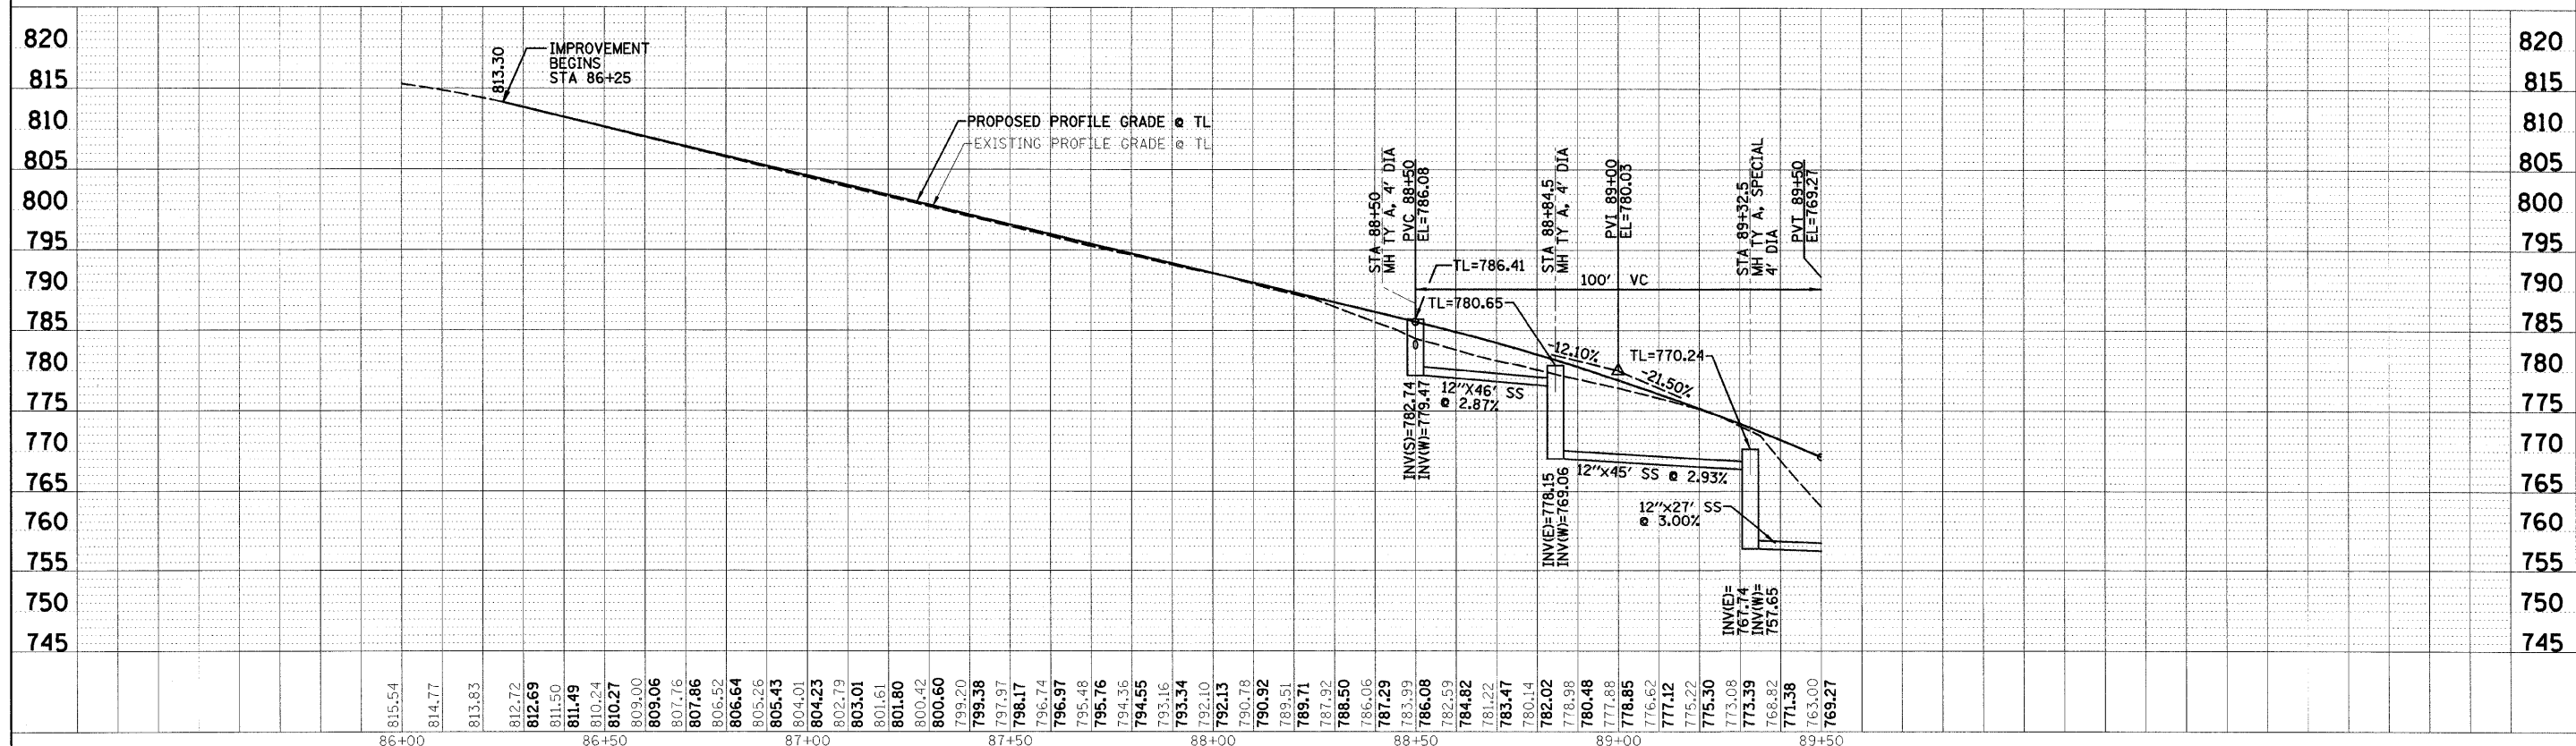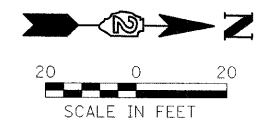

FILE NAME =	USER NAME = #USER#	DESIGNED - PJM	REVISED -	STATE OF ILLINOIS DEPARTMENT OF TRANSPORTATION	NORTH SLOPE ROAD PLAN AND PROFILE SHEET		F.A. RTE.	SECTION	COUNTY	TOTAL SHEETS	SHEET NO.
#FILE#		DRAWN - DVH	REVISED -					NORTH SLOPE ROAD	CARROLL	24	9
PLOT SCALE = #SCALE#		CHECKED - RGD	REVISED -				SCALE:				
PLOT DATE = #DATE#		DATE - 12-21-09	REVISED -				SHEET NO. 9 OF 24 SHEETS	STA. 86+25	TO STA. 89+50	CONTRACT NO. 46030	