
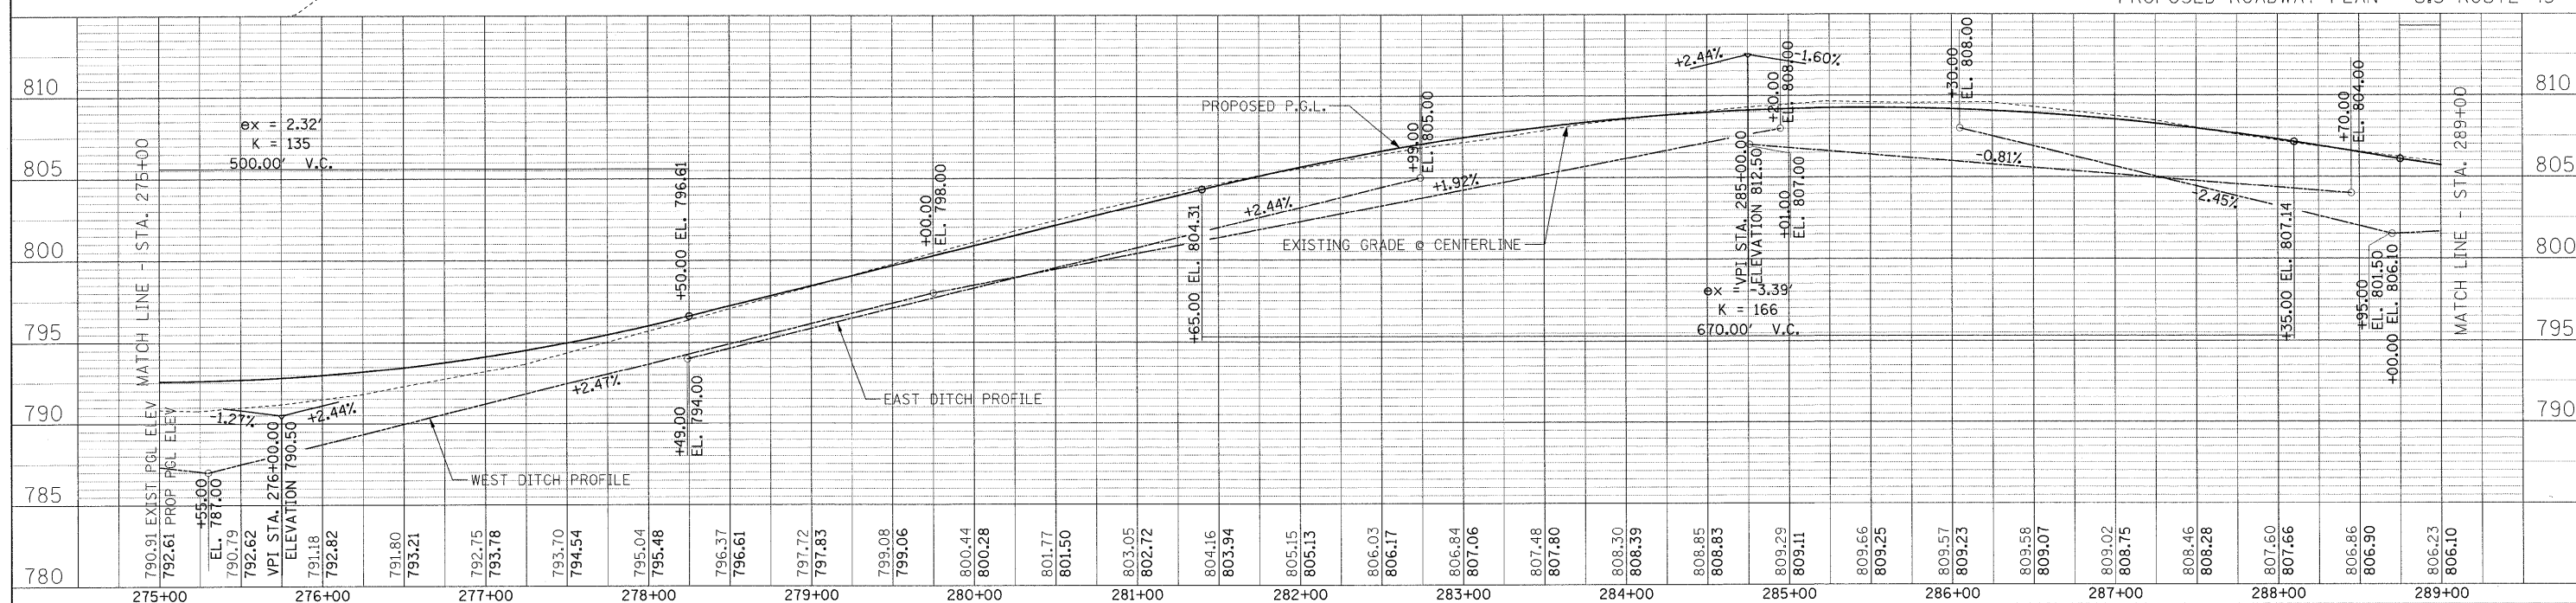
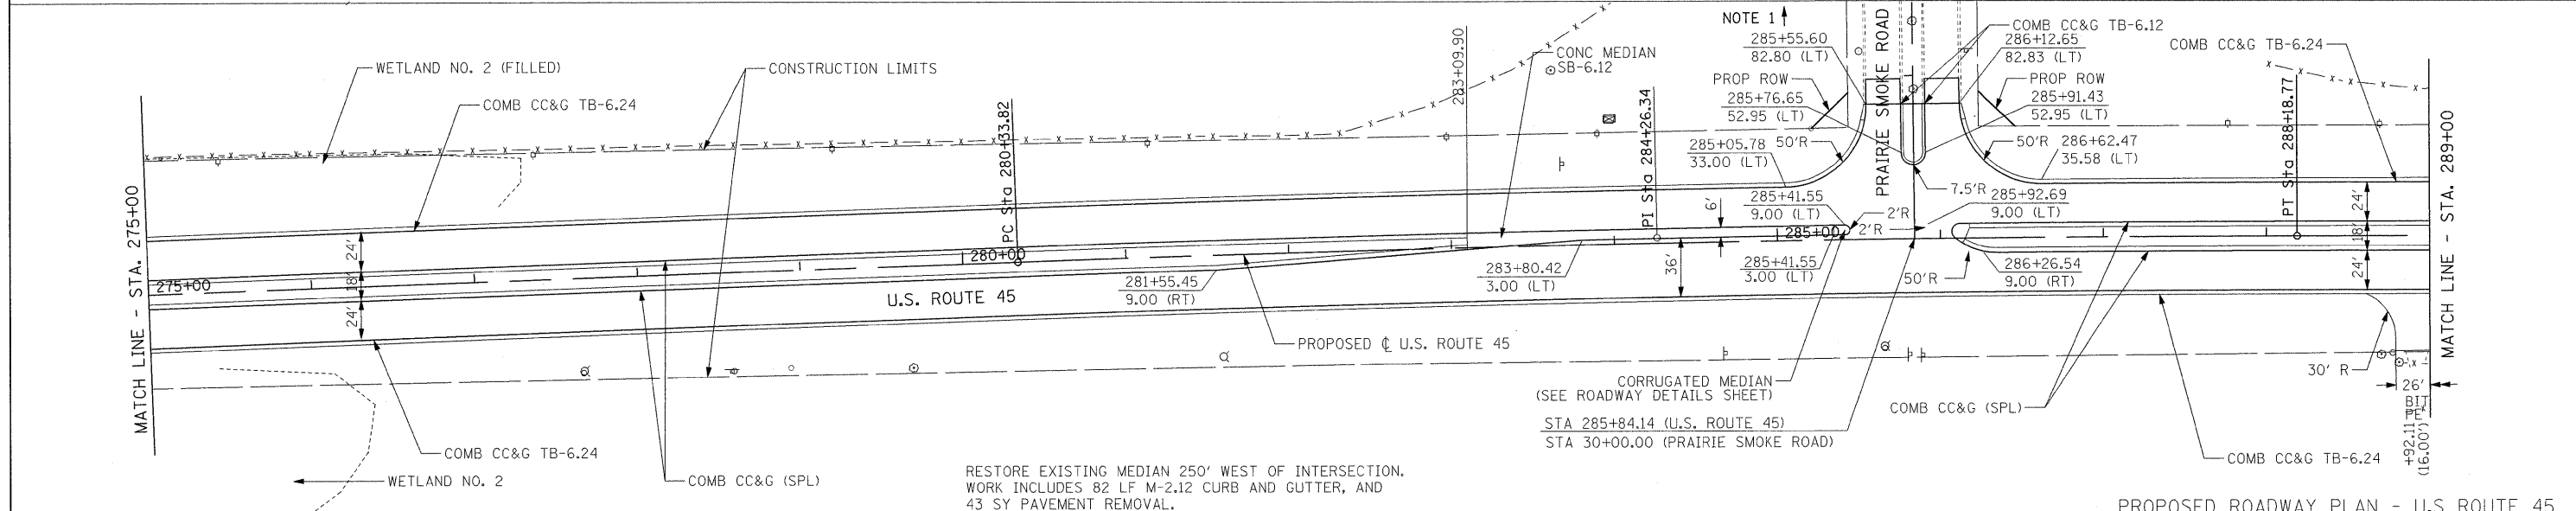


DATE	
BY	
DESIGNED	
DRAWN	
CHECKED	
APPROVED	
PROJECT NAME	
FILE NAME	

DATE	
BY	
DESIGNED	
DRAWN	
CHECKED	
APPROVED	
PROJECT NAME	
FILE NAME	

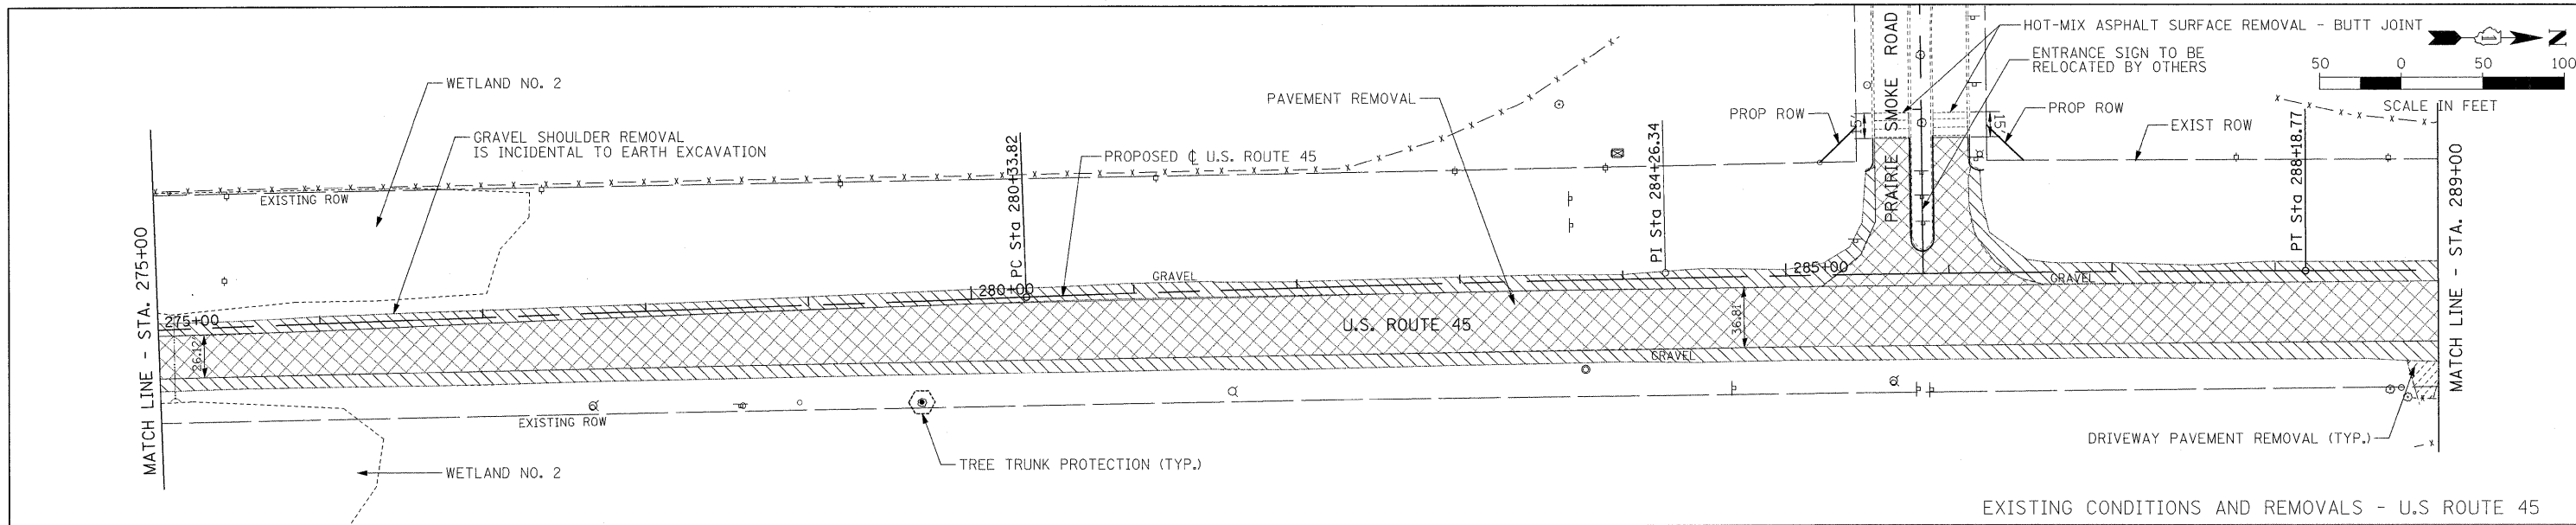

FILE NAME =	USER NAME = #USER#	DESIGNED - MAP	REVISED -	STATE OF ILLINOIS DEPARTMENT OF TRANSPORTATION	PLAN AND PROFILE - U.S. ROUTE 45 SCALE: 1"=50' SHEET NO. 3 OF 6 SHEETS STA. 275+00 TO STA. 289+00	F.A. RTE.	SECTION	COUNTY	TOTAL SHEETS	SHEET NO.
#FILE#		DRAWN - JRH	REVISED -			344	(46-1S&47)WRS-3	LAKE	176	55
PLOT SCALE = #SCALE#		CHECKED - JW	REVISED -			U.S. ROUTE 45 RECONSTRUCTION	CONTRACT NO. 60957			
PLOT DATE = #DATE#		DATE - 12-12-08	REVISED -			FED. ROAD DIST. NO.	ILLINOIS FED. AID PROJECT			