
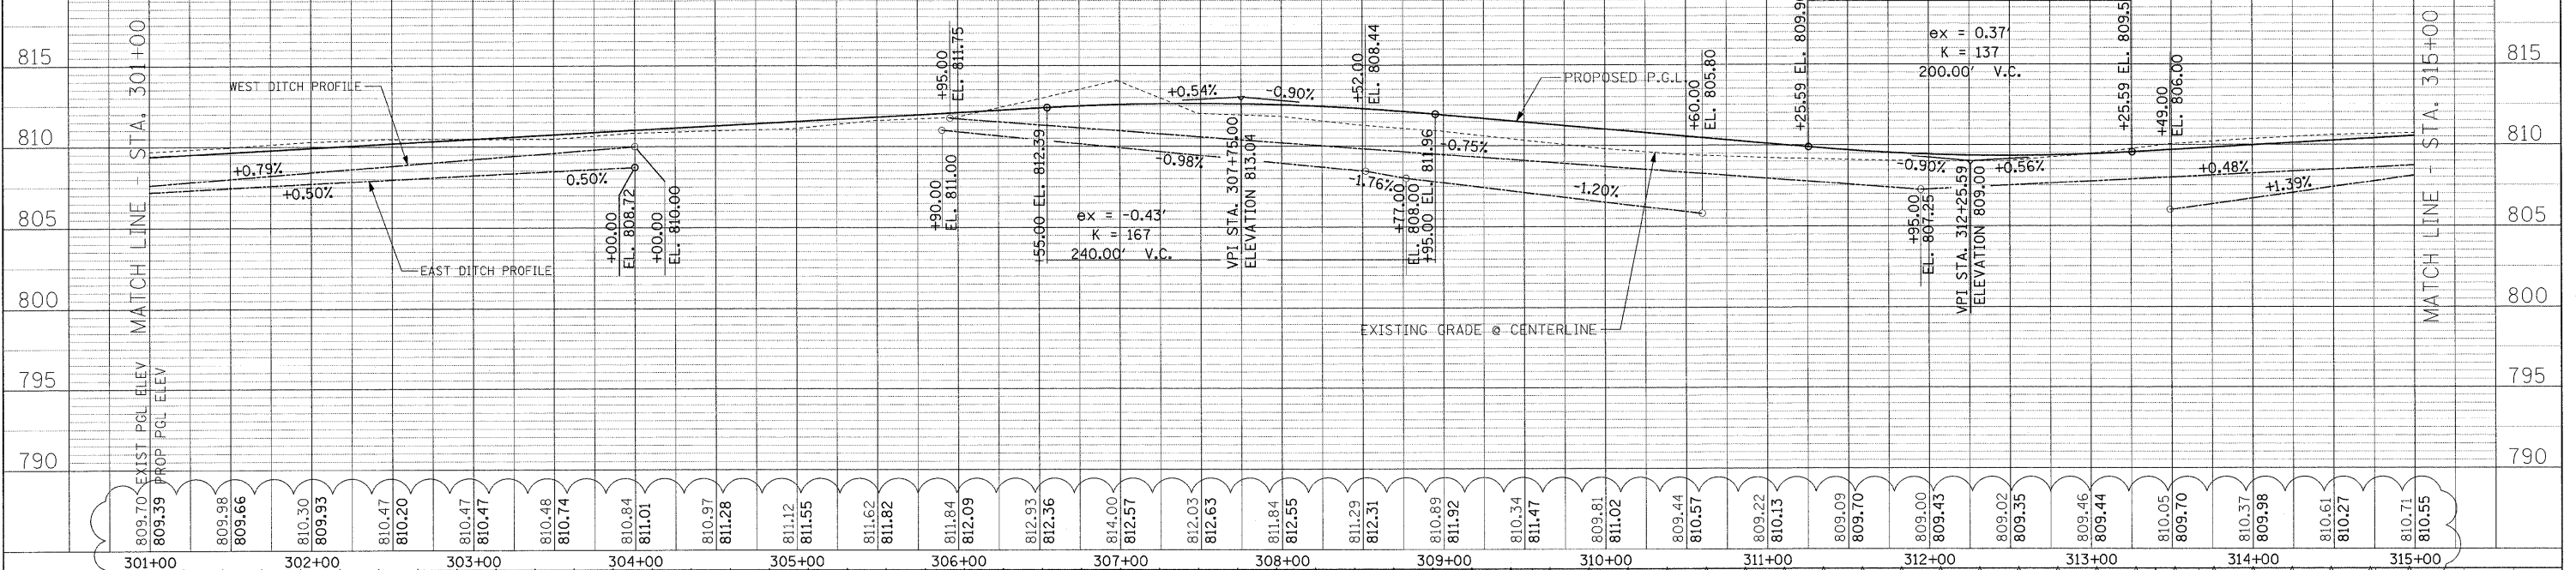
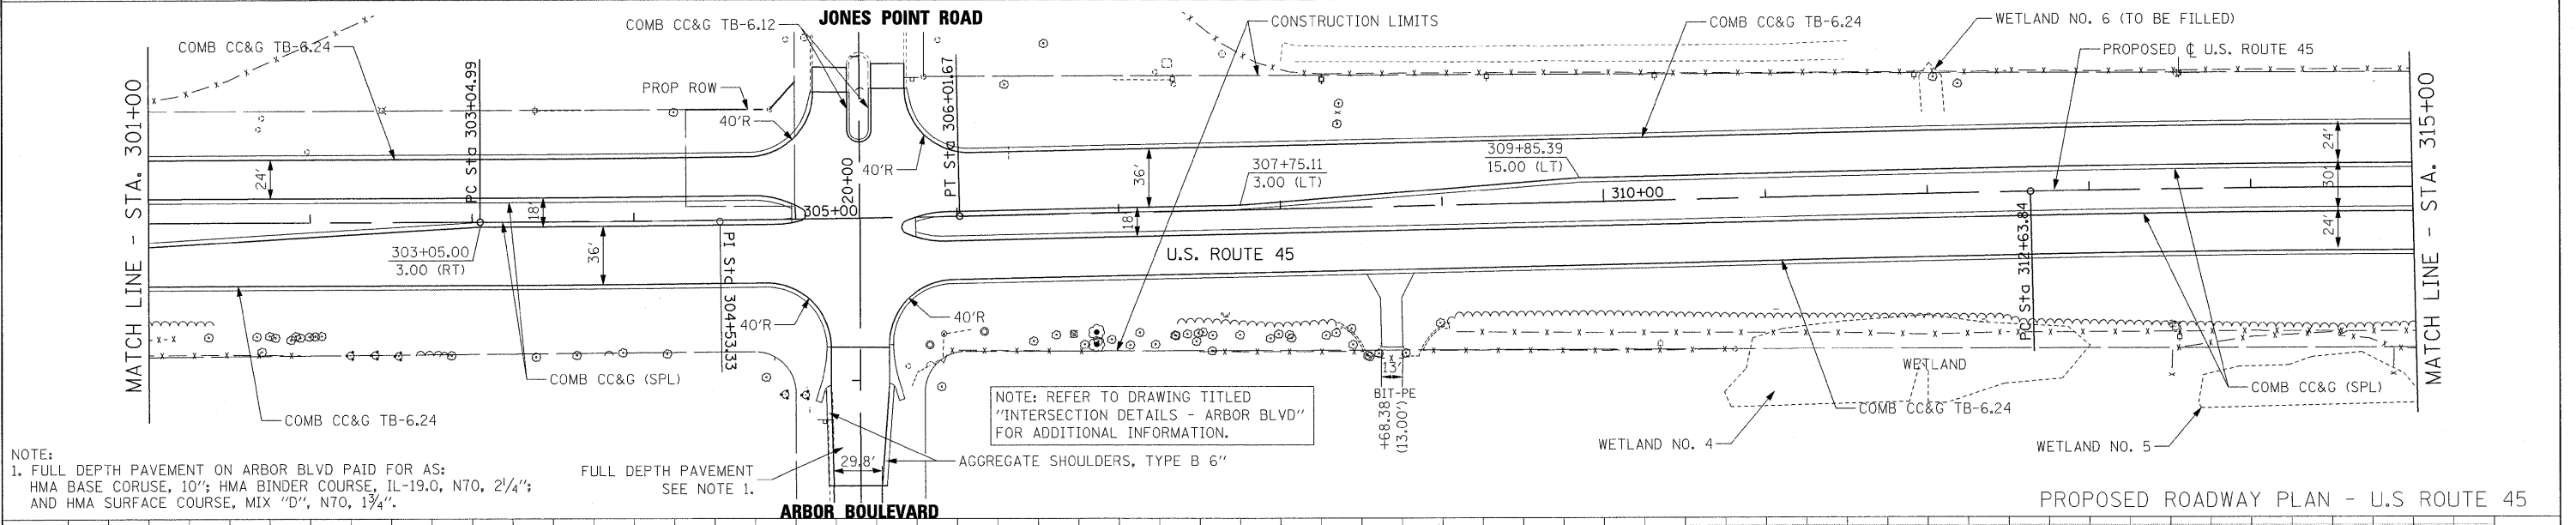


PLAN	
BY	DATE
REVISIONS	
NO.	

PROFILE	
BY	DATE
REVISIONS	
NO.	

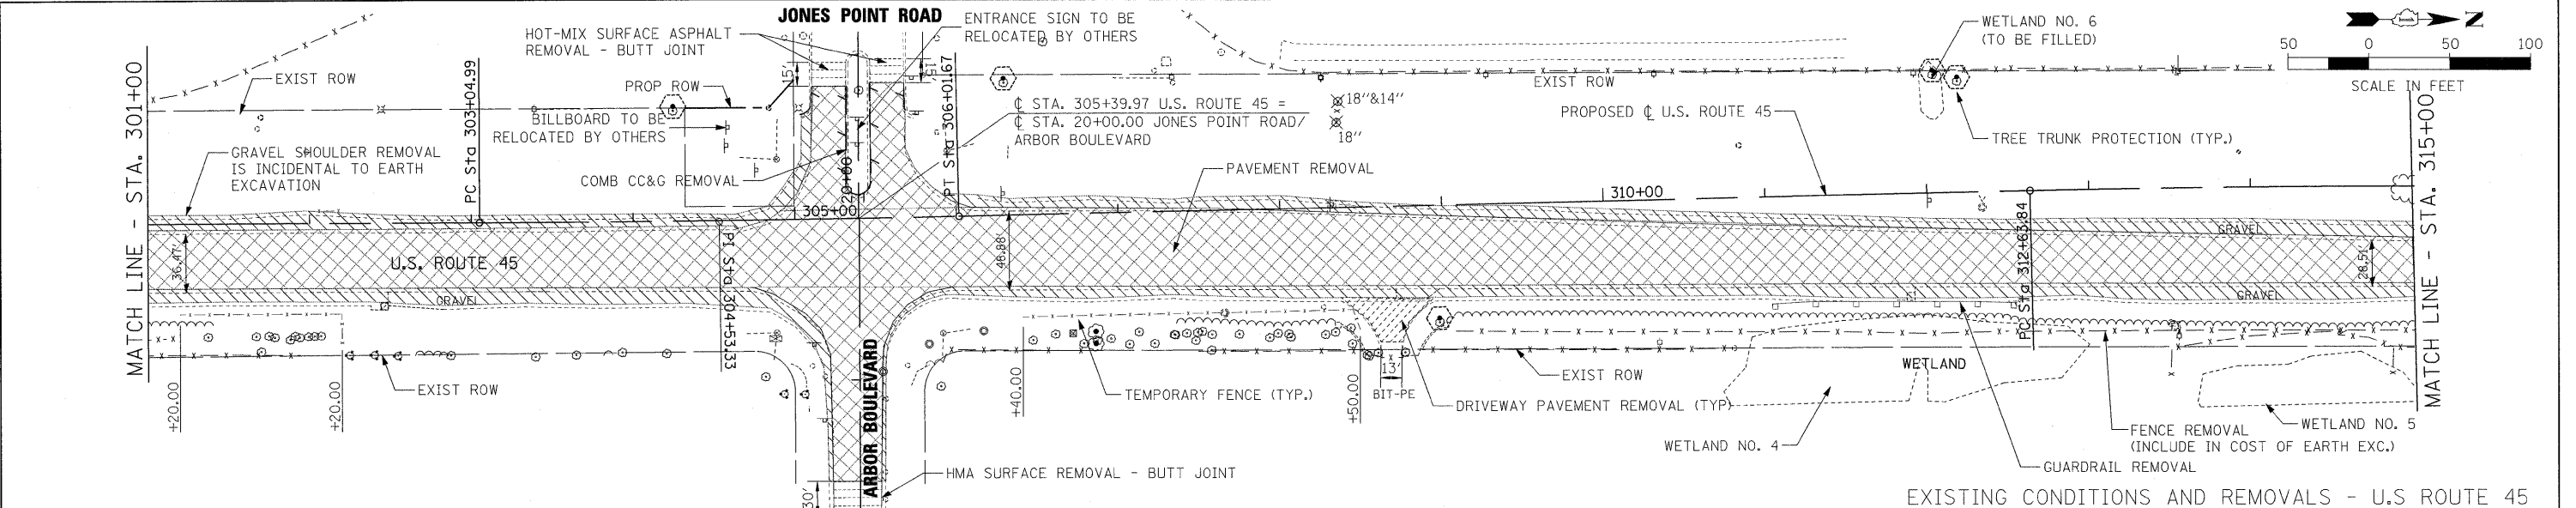

FILE NAME =	DESIGNED	REVISED	SCALE: 1"=50'	SHEET NO. 5 OF 6 SHEETS	STA. 301+00 TO STA. 315+00	E.A. R.T.E.	SECTION	COUNTY	TOTAL SHEETS	SHEET NO.
#FILE#	DRAWN - JRH	REVISED -	STATE OF ILLINOIS	PLAN AND PROFILE - U.S. ROUTE 45	U.S. ROUTE 45 RECONSTRUCTION	344	(46-1S&47)WRS-3	LAKE	176	57
PLT SCALE = #SCALE#	CHECKED - JW	REVISED -	DEPARTMENT OF TRANSPORTATION	SCALE: 1"=50'	CONTRACT NO. 60957					
PLT DATE = #DATE#	DATE - 12-12-08	REVISED -			FED. ROAD DIST. NO.					