



1 Revised Sheet

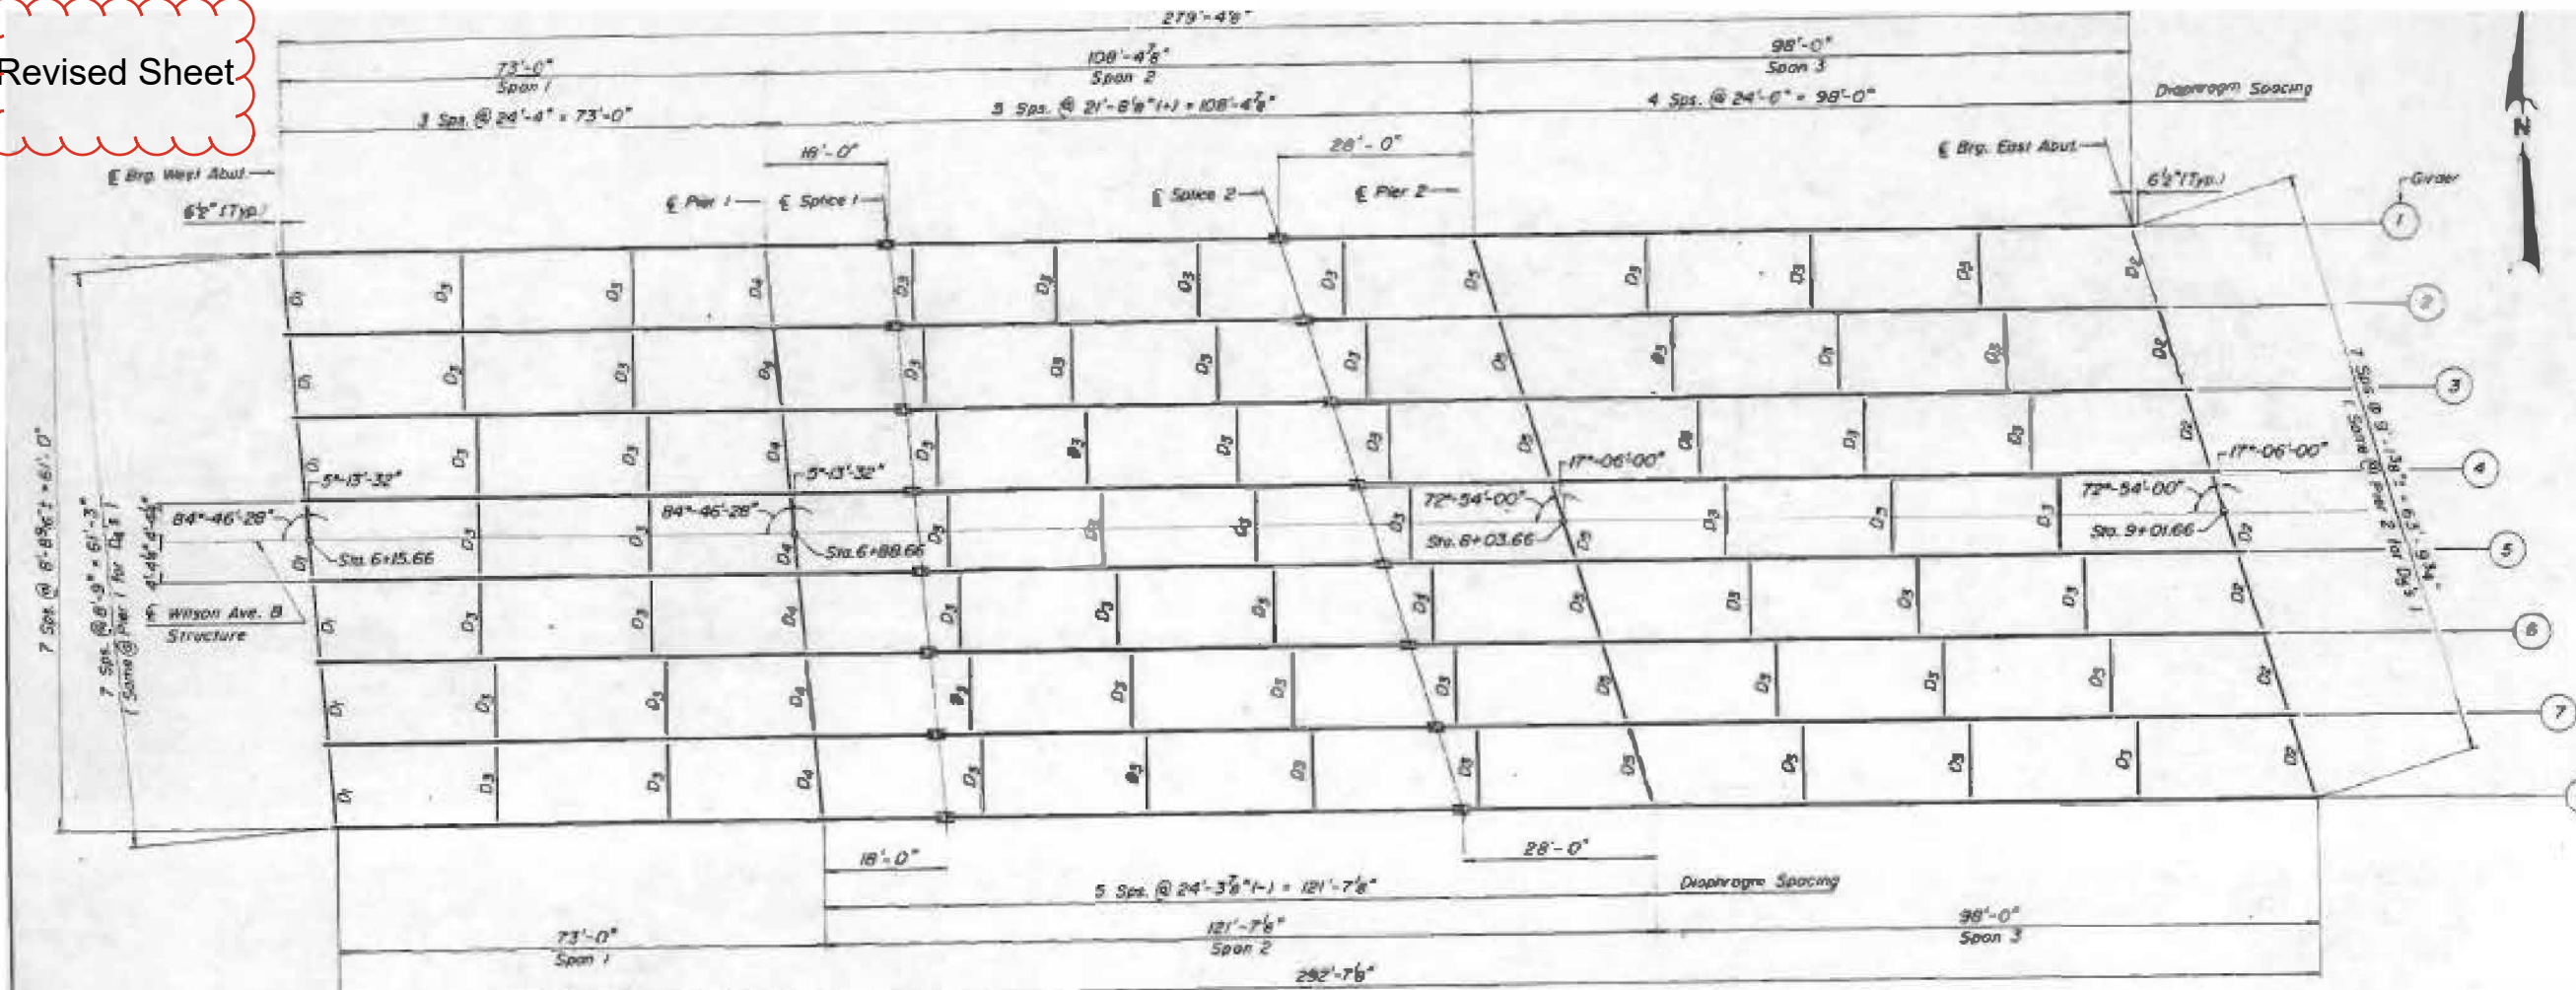

FRAMING PLAN

Note: All Webs & Flanges of Girders including Bearing Stiffeners shall be M270 Gr. 50


FOR INFORMATION ONLY

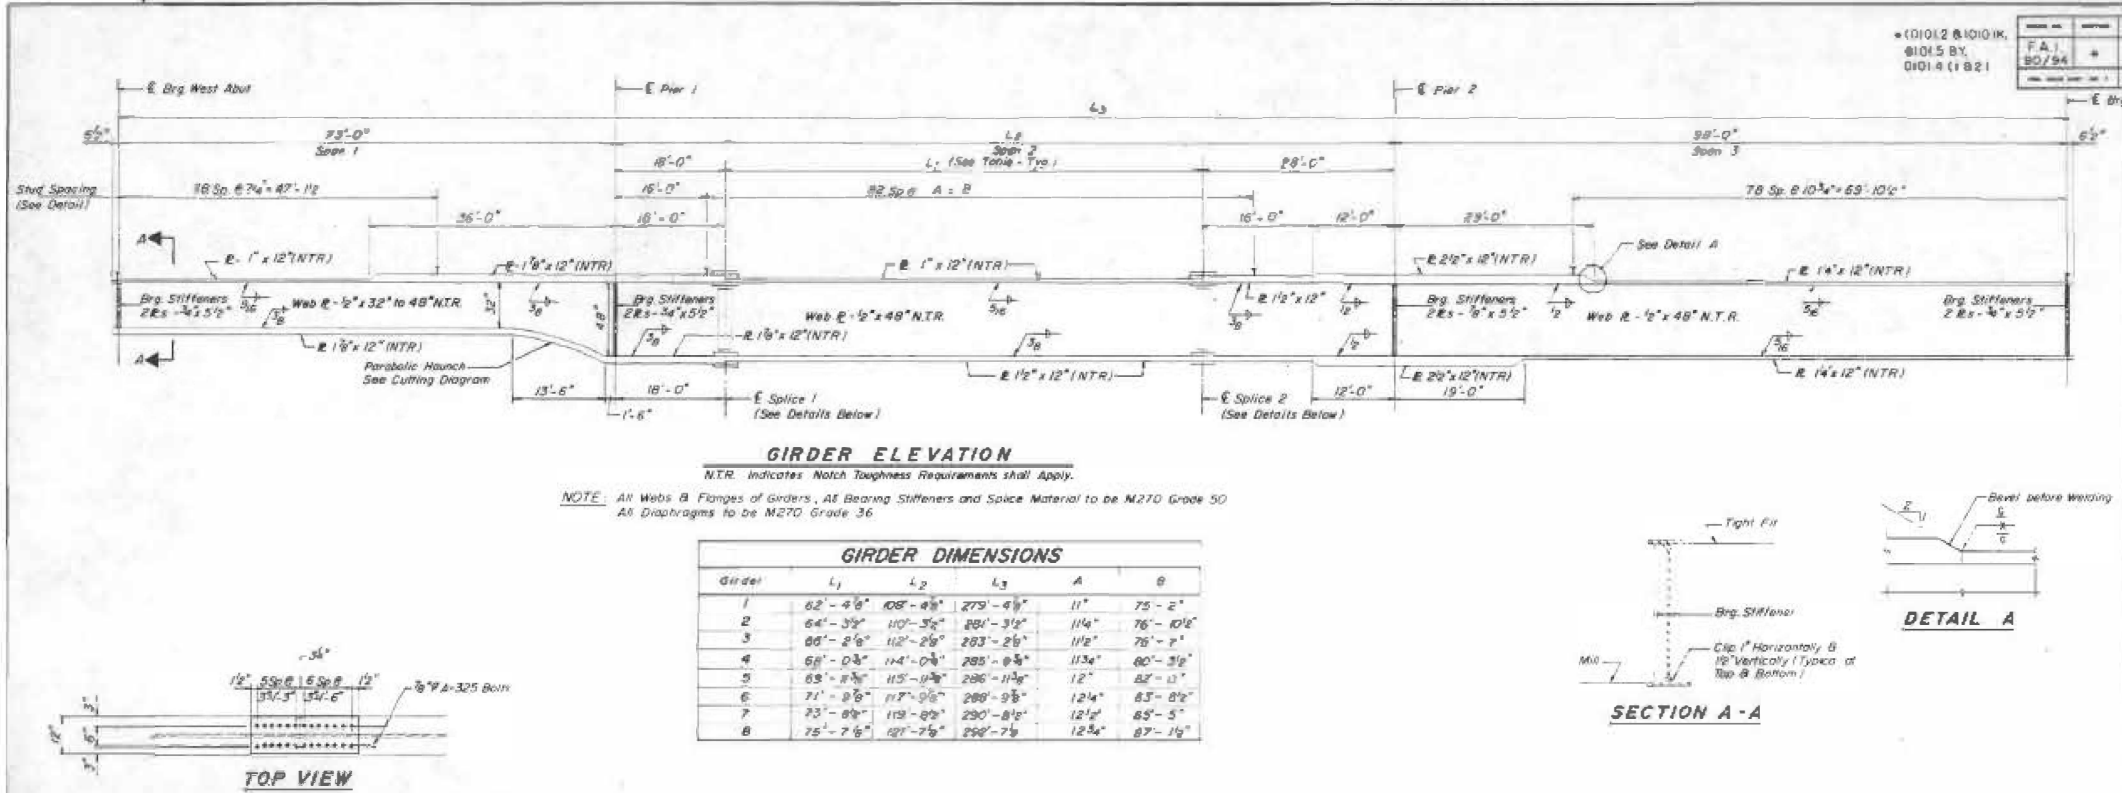

GIRDER ELEVATION

NTR indicates Notch Toughness Requirements shall Apply.

NOTE: All Webs & Flanges of Girders, All Bearing Stiffeners and Splice Material to be M270 Grade 50
All Diaphragms to be M270 Grade 36

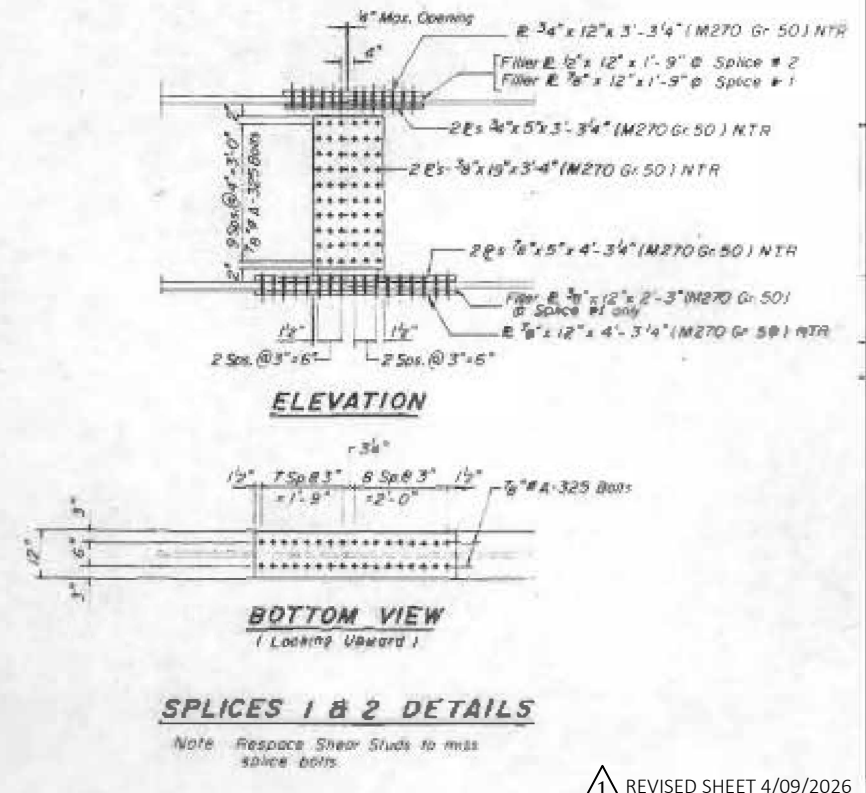

ELEVATION

BOTTOM VIEW

SPICES 1 & 2 DETAILS

Note: Respace Shear Studs to miss splice bolts.

MODEL: 016-2038 (6) [Sheet]
FILE NAME: c:\pwworking\illinois.gov\152830\010426-sh-plan.dgn

USER NAME	= Baraa.alsadi	DESIGNED	-	REVISED	-	04/01/26 BA
DRAWN	-	REVISOR	-			
CHECKED	-	REVISOR	-			
DATE	-	REVISOR	-			

STATE OF ILLINOIS
DEPARTMENT OF TRANSPORTATION

FRAMING PLAN
STRUCTURE NO. 016-2038

SCALE: SHEET 6 OF 7 SHEETS STA. TO STA.

F.A.P. RTE.	SECTION	COUNTY	TOTAL SHEETS	SHEET NO.
"	(2626.2-4B-R(85)) BP 25	COOK	13	9
CONTRACT NO. 80B55				
ILLINOIS FED. AID PROJECT				

REVISED SHEET 4/09/2026

* FAP 347, MS 3460C