

MODEL: Default
FILE NAME: c:\pwwork\pkw\dwg\wv\wv\mnd1108290172C96 General Notes Sheet.dgn

				0-00821-6001
				90% FEDERAL 10% STATE
CODE NO.	ITEM	UNIT	TOTAL QUANTITY	SAFETY
				0021
				RURAL
20100110	TREE REMOVAL (6 TO 15 UNITS DIAMETER)	UNIT	75	75
20100210	TREE REMOVAL (OVER 15 UNITS DIAMETER)	UNIT	78	78
20101000	TEMPORARY FENCE	FOOT	1,452	1,452
20101400	NITROGEN FERTILIZER NUTRIENT	POUND	1,761	1,761
20101500	PHOSPHORUS FERTILIZER NUTRIENT	POUND	1,761	1,761
20101600	POTASSIUM FERTILIZER NUTRIENT	POUND	1,761	1,761
20200100	EARTH EXCAVATION	CU YD	5,080	5,080
20201200	REMOVAL AND DISPOSAL OF UNSUITABLE MATERIAL	CU YD	2,784	2,784
20400800	FURNISHED EXCAVATION	CU YD	42,235	42,235
20700220	POROUS GRANULAR EMBANKMENT	CU YD	70	70
21101505	TOPSOIL EXCAVATION AND PLACEMENT	CU YD	24,045	24,045
25000115	SEEDING, CLASS 1B	ACRE	20	20
25000312	SEEDING, CLASS 4A	ACRE	10	10
25000700	AGRICULTURAL GROUND LIMESTONE	TON	40	40
25100115	MULCH, METHOD 2	ACRE	30	30

* - INDICATES PAY ITEM REQUIRES A SPECIAL PROVISION

				0-00821-6001
				90% FEDERAL 10% STATE
CODE NO.	ITEM	UNIT	TOTAL QUANTITY	SAFETY
				0021
				RURAL
28000250	TEMPORARY EROSION CONTROL SEEDING	POUND	1,956	1,956
28000400	PERIMETER EROSION BARRIER	FOOT	6,973	6,973
28000500	INLET AND PIPE PROTECTION	EACH	63	63
28100205	STONE RIPRAP, CLASS A3	TON	46	46
28100207	STONE RIPRAP, CLASS A4	TON	22	22
28200200	FILTER FABRIC	SQ YD	300	300
30300001	AGGREGATE SUBGRADE IMPROVEMENT	CU YD	41	41
31100910	SUBBASE GRANULAR MATERIAL, TYPE A, 12"	SQ YD	61,372	61,372
35101600	AGGREGATE BASE COURSE, TYPE B 4"	SQ YD	435	435
35101800	AGGREGATE BASE COURSE, TYPE B 6"	SQ YD	601	601
40600290	BITUMINOUS MATERIALS (TACK COAT)	POUND	42,369	42,369
40600370	LONGITUDINAL JOINT SEALANT	FOOT	4,529	4,529
40603080	HOT-MIX ASPHALT BINDER COURSE, IL-19.0, N50	TON	2,144	2,144
40603230	POLYMERIZED HOT-MIX ASPHALT BINDER COURSE, IL-19.0, N50	TON	1,286	1,286

* - INDICATES PAY ITEM REQUIRES A SPECIAL PROVISION

 REVISED 4-14-2026

REV - MS

USER NAME	= jay.wavering	DESIGNED	-
		DRAWN	-
		CHECKED	-
PLOT DATE	= 2/11/2026	DATE	-

STATE OF ILLINOIS
DEPARTMENT OF TRANSPORTATION

SUMMARY OF QUANTITIES

SCALE: N/A SHEET OF SHEETS STA. TO STA.

F.A.P. RTE.	SECTION	COUNTY	TOTAL SHEETS	SHEET NO.
2510	TIM TRAINING TRACK 2026	SANGAMON	131	4
CONTRACT NO. 72N43				
		ILLINOIS	FED. AID PROJECT	

MODEL: Default
FILE NAME: c:\p\work\pwtollwaver\jmd1108290172C96 General Notes Sheet.dgn

				0-00821-6001
				90% FEDERAL 10% STATE
CODE NO.	ITEM	UNIT	TOTAL QUANTITY	SAFETY
				0021
				RURAL
40604160	POLYMERIZED HOT-MIX ASPHALT SURFACE COURSE, IL-9.5, MIX "D", N50	TON	1,515	1,515
40605034	POLYMERIZED HOT-MIX ASPHALT SURFACE COURSE, STONE MATRIX ASPHALT, 12.5, MIX "E", N80	TON	2,113	2,113
42000060	WELDED WIRE REINFORCEMENT	SQ YD	1,252	1,252
42000301	PORTLAND CEMENT CONCRETE PAVEMENT 8" (JOINTED)	SQ YD	37,803	37,803
42001300	PROTECTIVE COAT	SQ YD	39,055	39,055
42200100	PORTLAND CEMENT CONCRETE RAILROAD CROSSING	SQ YD	44	44
42400200	PORTLAND CEMENT CONCRETE SIDEWALK 5 INCH	SQ FT	3,916	3,916
42400800	DETECTABLE WARNINGS	SQ FT	150	150
44000100	PAVEMENT REMOVAL	SQ YD	1,816	1,816
44000152	HOT-MIX ASPHALT SURFACE REMOVAL, 3/4"	SQ YD	21,436	21,436
44000165	HOT-MIX ASPHALT SURFACE REMOVAL, 4"	SQ YD	6,423	6,423
44004250	PAVED SHOULDER REMOVAL	SQ YD	186	186
44201717	CLASS D PATCHES, TYPE II, 6 INCH	SQ YD	13	13
48101600	AGGREGATE SHOULDERS, TYPE B 8"	SQ YD	2,420	2,420

* - INDICATES PAY ITEM REQUIRES A SPECIAL PROVISION

2

				0-00821-6001
				90% FEDERAL 10% STATE
CODE NO.	ITEM	UNIT	TOTAL QUANTITY	SAFETY
				0021
				RURAL
48102100	AGGREGATE WEDGE SHOULDER, TYPE B	TON	225	225
48300300	PORTLAND CEMENT CONCRETE SHOULDERS 8"	SQ YD	1,252	1,252
50100300	REMOVAL OF EXISTING STRUCTURES NO. 1	EACH	1	1
50100400	REMOVAL OF EXISTING STRUCTURES NO. 2	EACH	1	1
50100500	REMOVAL OF EXISTING STRUCTURES NO. 3	EACH	1	1
50100600	REMOVAL OF EXISTING STRUCTURES NO. 4	EACH	1	1
50105220	PIPE CULVERT REMOVAL	FOOT	317	317
50200100	STRUCTURE EXCAVATION	CU YD	280	280
50200450	REMOVAL AND DISPOSAL OF UNSUITABLE MATERIAL FOR STRUCTURES	CU YD	41	41
50300225	CONCRETE STRUCTURES	CU YD	71	71
50800205	REINFORCEMENT BARS, EPOXY COATED	POUND	7,630	7,630
54001001	BOX CULVERT END SECTIONS, CULVERT NO. 1	EACH	2	2
54010402	PRECAST CONCRETE BOX CULVERTS 4' X 2'	FOOT	106	106
54213657	PRECAST REINFORCED CONCRETE FLARED END SECTIONS 12"	EACH	24	24

* - INDICATES PAY ITEM REQUIRES A SPECIAL PROVISION

2 REVISED 4-14-2026

	USER NAME = jay.wavering	DESIGNED -	REVISED -	STATE OF ILLINOIS DEPARTMENT OF TRANSPORTATION	SUMMARY OF QUANTITIES			F.A.P. RTE.	SECTION	COUNTY	TOTAL SHEETS	SHEET NO.
		DRAWN -	REVISED -					2510	TIM TRAINING TRACK 2026	SANGAMON	131	5
		CHECKED -	REVISED -					CONTRACT NO. 72N43				
	PLOT DATE = 2/11/2026	DATE -	REVISED -		SCALE: N/A	SHEET	OF	SHEETS	STA.	TO STA.	ILLINOIS FED. AID PROJECT	

MODEL: Default
FILE NAME: c:\pwwork\pwwd\hwa\ering\ind1108290172C96 General Notes Sheet.dgn

				0-00821-6001
				90% FEDERAL 10% STATE
CODE NO.	ITEM	UNIT	TOTAL QUANTITY	SAFETY
				0021
				RURAL
* 87301900	ELECTRIC CABLE IN CONDUIT, EQUIPMENT GROUNDING CONDUCTOR, NO. 6 1C	FOOT	12	12
* 87502480	TRAFFIC SIGNAL POST, GALVANIZED STEEL 14 FT.	EACH	4	4
* 87700120	STEEL MAST ARM ASSEMBLY AND POLE, 16 FT.	EACH	1	1
* 87700130	STEEL MAST ARM ASSEMBLY AND POLE, 18 FT.	EACH	1	1
* 87700230	STEEL MAST ARM ASSEMBLY AND POLE, 38 FT.	EACH	1	1
* 87702930	STEEL COMBINATION MAST ARM ASSEMBLY AND POLE 40 FT.	EACH	1	1
* 87800100	CONCRETE FOUNDATION, TYPE A	FOOT	12	12
* 87800400	CONCRETE FOUNDATION, TYPE E 30-INCH DIAMETER	FOOT	20	20
* 87800415	CONCRETE FOUNDATION, TYPE E 36-INCH DIAMETER	FOOT	24	24
* 88040070	SIGNAL HEAD, POLYCARBONATE, LED, 1-FACE, 3-SECTION, BRACKET MOUNTED	EACH	3	3
* 88040090	SIGNAL HEAD, POLYCARBONATE, LED, 1-FACE, 3-SECTION, MAST ARM MOUNTED	EACH	6	6
* 88040160	SIGNAL HEAD, POLYCARBONATE, LED, 1-FACE, 5-SECTION, MAST ARM MOUNTED	EACH	2	2
* 88040230	SIGNAL HEAD, POLYCARBONATE, LED, 2-FACE, 3-SECTION, BRACKET MOUNTED	EACH	1	1
* 88040260	SIGNAL HEAD, POLYCARBONATE, LED, 2-FACE, 1-3-SECTION, 1-5-SECTION, BRACKET MOUNTED	EACH	2	2

* - INDICATES PAY ITEM REQUIRES A SPECIAL PROVISION

* SPECIALTY ITEM

				0-00821-6001
				90% FEDERAL 10% STATE
CODE NO.	ITEM	UNIT	TOTAL QUANTITY	SAFETY
				0021
				RURAL
* 88040355	SIGNAL HEAD, POLYCARBONATE, LED, 3-FACE, 3-SECTION, BRACKET MOUNTED	EACH	1	1
* 88200100	TRAFFIC SIGNAL BACKPLATE	EACH	8	8
* X0323117	LANDSCAPING GRAVEL	SQ YD	6,654	6,654
* X0323524	REMOVE EXISTING SURVEILLANCE CAMERA EQUIPMENT	EACH	1	1
* X0325346	RAILROAD TRACK	TRK FT	156	156
* X0325379	DIRECTIONAL BORING	FOOT	278	278
* * X0326366	ELECTRICAL EQUIPMENT REMOVAL AND SALVAGE	EACH	1	1
* * X0326461	CLOSED CIRCUIT TELEVISION EQUIPMENT, FIBER OPTIC DISTRIBUTION	EACH	2	2
* X0327739	MISCELLANEOUS ELECTRICAL WORK	L SUM	1	1
* * X0326905	CLOSED CIRCUIT TELEVISION DOME CAMERA, IP BASED	EACH	2	2
* X1400397	RECEPTACLE OUTLET	EACH	3	3
* * X1400239	CCTV CAMERA PENDANT MOUNT AND BRACKET ARM	EACH	2	2
* X1500005	BITUMINOUS SURFACE TREATMENT, A2	SQ YD	2,376	2,376
X1500006	BITUMINOUS SURFACE TREATMENT, A3	SQ YD	6,423	6,423
* X4060107	BITUMINOUS MATERIALS (FOG SEAL)	POUND	6,336	6,336
* X6015012	REMOVE AND REINSTALL CONCRETE HEADWALL FOR PIPE DRAIN	EACH	25	25
* X6640300	CHAIN LINK FENCE REMOVAL	FOOT	2,618	2,618

* - INDICATES PAY ITEM REQUIRES A SPECIAL PROVISION

* SPECIALTY ITEM

△ REVISED 4-14-2026

	USER NAME = jay.waivering	DESIGNED -	REVISED -	STATE OF ILLINOIS DEPARTMENT OF TRANSPORTATION	SUMMARY OF QUANTITIES			F.A.P. RTE.	SECTION	COUNTY	TOTAL SHEETS	SHEET NO.
		DRAWN -	REVISED -					2510	TIM TRAINING TRACK 2026	SANGAMON	131	8
		CHECKED -	REVISED -					CONTRACT NO. 72N43				
	PLOT DATE = 2/11/2026	DATE -	REVISED -		SCALE: N/A	SHEET	OF	SHEETS	STA.	TO STA.	ILLINOIS FED. AID PROJECT	

50105220 PIPE CULVERT REMOVAL					
EXISTING TRACK					
STA	OFFSET	STA	OFFSET	LT/RT	FOOT
0+00.00	59.50	0+27.18	45.47	LT/RT	110
28+05.55	91.03	28+09.08	55.39	LT	36
41+77.37	61.97	42+66.95	24.78	LT/RT	102
42+74.00	233.95	42+86.63	186.41	RT	69
TOTAL					317

X6640300 CHAIN LINK FENCE REMOVAL					
EXISTING TRACK & ACADEMY ROAD					
STA	OFFSET	STA	OFFSET	LT/RT	FOOT
18+96.49	331.84			RT	
		1017+01.25	56.48	RT	2618.36
TOTAL					2618

20101000 TEMPORARY FENCE					
AREA 03 & AREA 10					
STA	OFFSET	STA	OFFSET	LT/RT	FOOT
AREA 03					665.96
AREA 10					786.41
TOTAL					1452

X6640506 CHAIN LINK FENCE, 6" (SPECIAL)					
ACADEMY ROAD & HIGH SPEED TRACK					
STA	OFFSET	STA	OFFSET	LT/RT	FOOT
103+12.69	73.32			RT	
		1017+01.25	56.48	RT	4385.78
TOTAL					4386

64401100 HIGH TENSION CABLE MEDIAN BARRIER					
PROPOSED HIGH SPEED TRACK					
STA	OFFSET	STA	OFFSET	LT/RT	FOOT
105+43.53	33.50	111+33.08	33.50	LT	554.50
TOTAL					555

63700180 CONCRETE BARRIER, SINGLE FACE, 44 INCH HEIGHT					
PROPOSED HIGH SPEED TRACK & MOCK BRIDGE					
STA	OFFSET	STA	OFFSET	LT/RT	FOOT
101+13.40	19.75	105+05.44	19.75	LT	392.04
218+90.01	12.75	219+40.01	12.75	LT	50
218+90.01	12.75	219+40.01	12.75	RT	50
TOTAL					492

64300320 IMPACT ATTENUATORS (FULLY REDIRECTIVE, RESETTABLE) TEST LEVEL 3					
PROPOSED HIGH SPEED TRACK					
STA	OFFSET	STA	OFFSET	LT/RT	FOOT
100+91.90	19.75	101+13.40	19.75	LT	21.50
(PAID FOR AS 1 EACH)					

63100089 TRAFFIC BARRIER TERMINAL, TYPE 6B					
MOCK BRIDGE					
STA	OFFSET	STA	OFFSET	LT/RT	FOOT
218+52.51	12.75	218+90.01	12.75	LT	37.50
218+52.51	12.75	218+90.01	12.75	RT	37.50
219+40.01	12.75	219+77.51	12.75	LT	37.50
219+40.01	12.75	219+77.51	12.75	RT	37.50
(PAID FOR AS 4 EACH)					

63100167 TRAFFIC BARRIER TERMINAL, TYPE 1 (SPECIAL) TANGENT					
MOCK BRIDGE					
STA	OFFSET	STA	OFFSET	LT/RT	FOOT
218+02.51	12.75	218+52.51	12.75	LT	50.00
218+02.51	12.75	218+52.51	12.75	RT	50.00
219+77.51	12.75	220+27.51	12.75	LT	50.00
219+77.51	12.75	220+27.51	12.75	RT	50.00
(PAID FOR AS 4 EACH)					

SAND BARREL GUARDRAIL PROTECTION					
EXISTING TRACK					
STA	OFFSET	STA	OFFSET	LT/RT	FOOT
NEAR EXISTING STORAGE SHED					72.00
(PAID FOR AS 1 EACH)					

60605000 COMBINATION CONCRETE CURB AND GUTTER, TYPE B-6.24					
SIGNALIZED INTERSECTION					
STA	OFFSET	STA	OFFSET	LT/RT	FOOT
303+01.13	30.00	303+26.13	55.00	LT	39.27
303+01.13	30.00	303+26.13	55.00	RT	39.27
303+50.13	55.00	303+75.13	30.00	LT	39.27
303+50.13	55.00	303+75.13	30.00	RT	39.27
TOTAL					157

28000400 PERIMETER EROSION BARRIER					
PROJECT SITE PERIMETER					
STA	OFFSET	STA	OFFSET	LT/RT	FOOT
SOUTH PERIMETER					2385.40
EAST PERIMETER					2569.23
EXISTING LARGE POND					244.08
EXISTING SMALL POND					849.9189
EXISTING ROUNDABOUT					924.03
TOTAL					6973

42400200 PCC SIDEWALK, 5"				
PROPOSED INTERIOR ROADS				
STA	STA	LT/RT	SQ FT	
301+26.23	303+22.96	RT	1017.55	
303+53.30	305+26.13	RT	909.65	
402+32.02	404+43.30	RT	1073.34	
402+29.28	404+40.95	LT	915.46	
TOTAL				3916

20201200 REMOVAL AND DISPOSAL OF UNSUITABLE MATERIALS		
PROPOSED ROADS		
STA	STA	CU YD
100+00	115+70	623.84
117+10	121+80	152.40
124+00	128+30	144.85
200+00	202+10	85.56
202+10	203+00	36.67
203+00	207+80	71.11
208+60	214+90	93.33
215+60	217+50	33.78
220+60	224+91	76.62
300+00	303+00	112.42
303+75	307+10	104.47
307+10	307+90	41.62
308+60	309+70	23.33
400+00	401+20	21.33
402+30	404+30	35.56
405+00	408+29	38.99
500+00	501+30	18.31
501+30	503+20	33.78
503+20	505+04	32.71
600+00	606+07	107.91
700+00	711+75	208.89
MOCK BRIDGE		55.11
HIGH SPEED/OFF-RAMP		61.26
HIGH SPEED/ON-RAMP		85.48
INNER RING ROAD/5-LANE ROAD		25.05
INNER RING ROAD/2-LANE ROAD		22.77
5-LANE ROAD/2-LANE ROAD		45.76
PARKING LOT		225.48
HIGH SPEED TO ROUNDABOUT		75.68
HIGH SPEED CONNECTOR		90.09
TOTAL		2784

44000165 HMA SURFACE REMOVAL 4" (AND 8" EARTH EX)				
ACADEMY ROAD				
STA	STA	LT/RT	SQ FT	SQ YD
1000+00.00	1038+63.67	LT/RT	57804.74	6422.75
TOTAL				6423

44004250 PAVED SHOULDER REMOVAL				
EXISTING TRACK				
STA	STA	LT/RT	SQ FT	SQ YD
10+64.79	11+57.84	RT	207.45	23.05
15+20.22	16+09.10	RT	233.57	25.95
18+15.74	18+82.93	RT	232.55	25.84
EXISTING CONCRETE PAD			1000.00	111.11
TOTAL				186

44000100 PAVEMENT REMOVAL				
EXISTING TRACK				
STA	STA	LT/RT	SQ FT	SQ YD
0+00.00	0+32.0	LT/RT	3732.00	414.67
39+76.57	43+03.48	LT/RT	12610.99	1401.22
TOTAL				1816

48102100 AGGREGATE WEDGE SHOULDERS, TYPE B				
EXISTING TRACK & EXISTING ROUNDABOUT				
STA	STA	LT/RT	SQ FT	SQ YD
0+00	5+05.41	RT	1741.55	199.51
0+00	28+15.86	LT	9571.10	1063.46
6+03.12	10+65.49	RT	1522.93	169.21
11+75.61	15+11.17	RT	888.19	98.69
16+08.26	17+98.33	RT	518.88	57.65
23+52.50	39+75.81	RT	7261.15	806.79
28+27.52	41+80.22	LT	4222.40	469.16
EXISTING ROUNDABOUT			4593.17	510.35
(PAID FOR AS 225 TON) TOTAL				3369

48101600 AGGREGATE SHOULDERS, TYPE B, 8"				
EXISTING TRACK, PROPOSED INTERIOR ROADS				
STA	STA	LT/RT	SQ FT	SQ YD
10+65.49	16+08.21	RT	2018.97	224.33
200+85.76	202+35.50	LT	453.90	50.43
202+72.82	207+99.27	RT	1656.61	184.07
202+80.14	208+07.38	LT	2038.73	226.53
208+29.94	215+05.64	RT	2585.62	287.29
208+33.48	209+70.58	LT	411.09	45.68
210+22.27	215+05.22	LT	1389.27	154.36
215+44.54	218+90.01	RT	1601.69	177.97
215+44.17	218+90.01	LT	975.69	108.41
219+40.01	223+06.72	RT	1100.14	122.24
219+40.01	221+33.94	LT	584.11	64.90
221+72.58	223+06.72	LT	402.65	44.74
223+16.72	224+91.00	RT	633.72	70.41
223+16.72	224+84.06	LT	504.36	56.04
300+00.00	301+26.23	RT	389.64	43.29
300+00.00	301+26.23	LT	347.64	38.63
306+11.85	308+04.56	RT	570.25	63.36
306+11.85	308+03.57	LT	566.75	62.97
308+38.99	309+71.95	RT	386.38	42.93
308+41.90	309+67.52	LT	364.31	40.48
400+00.00	401+24.39	RT	340.65	37.85
400+00.00	401+24.39	LT	338.52	37.61
404+89.26	408+12.16	RT	997.15	110.79
404+85.99	408+29.00	LT	1121.86	124.65
TOTAL				2420

X0323117 LANDSCAPING GRAVEL				
EXISTING TRACK & PROPOSED HIGH SPEED TRACK				
STA	STA	LT/RT	SQ FT	SQ YD
6+70.93	8+47.70	RT	8064.44	896.05
33+96.21	35+17.07	RT	7487.92	831.99
107+29.08	111+66.81	RT	24817.97	2757.55
117+52.14	121+15.94	RT	19513.63	2168.18
TOTAL				6654

X6015012 REMOVE AND REINSTALL CONC. HEADWALL FOR PIPE DRAIN			
EXISTING TRACK			
STA	OFFSET	LT/RT	EACH
3+97.58	25.00	LT	1
3+99.31	39.61	RT	1
6+97.75	34.34	LT	1
8+45.94	39.59	LT	1
8+42.23	46.04	RT	1
9+44.38	28.80	LT	1
9+46.21	41.25	RT	1
11+49.77	32.22	LT	1
13+46.93	27.78	RT	1
13+51.92	33.63	LT	1
15+54.25	30.01	LT	1
17+50.62	35.75	LT	1
17+50.95	35.63	RT	1
20+11.79	26.02	LT	1
20+16.68	56.01	RT	1
21+56.04	29.18	RT	1
22+17.93	47.47	LT	1
26+78.08	43.48	RT	1
26+83.91	57.87	LT	1
31+73.48	23.87	LT	1
31+76.56	58.47	RT	1
38+86.69	36.30	LT	1
38+82.19	56.57	RT	1

EARTHWORK SCHEDULE							
			20200100		20400800	21101505	
LOCATION			EARTH EXCAVATION	EXCAVATION TO BE USED IN EMBANKMENT, ADJUSTED FOR SHRINKAGE (18%)	EMBANKMENT	EARTHWORK BALANCE EXCESS (+) OR SHORTAGE (-)	TOPSOIL EXCAVATION AND PLACEMENT
BEGIN STA	END STA	SUBTOTAL	CU YD	CU YD	CU YD	CU YD	CU YD
HIGH SPEED TRACK							
100+00	115+70		-	-	5,145	(5,145)	2,599
117+10	121+80		-	-	7,435	(7,435)	635
124+00	128+30		-	-	1,663	(1,663)	604
SUBTOTAL			-	-	14,243	(14,243)	3,838
INNER RING ROAD							
200+00	202+10		1,097	900	-	900	356
202+10	203+00		-	-	513	(513)	153
203+00	207+80		-	-	1,559	(1,559)	296
208+60	214+90		-	-	3,966	(3,966)	389
215+60	217+50		-	-	414	(414)	141
220+60	224+91		556	456	-	456	319
SUBTOTAL			1,652	1,356	6,451	(5,095)	1,654
5-LANE ROAD							
300+00	303+00		-	-	2,314	(2,314)	468
303+75	307+10		-	-	1,753	(1,753)	435
307+10	307+90		-	-	378	(378)	173
308+60	309+70		-	-	610	(610)	97
SUBTOTAL			-	-	5,055	(5,055)	1,174
2-LANE ROAD							
400+00	401+20		206	169	-	169	89
402+30	404+30		-	-	1,260	(1,260)	148
405+00	408+29		-	-	1,554	(1,554)	162
SUBTOTAL			206	169	2,815	(2,646)	400
ON-RAMP							
500+00	501+30		-	-	191	(191)	76
501+30	503+20		-	-	133	(133)	141
503+20	505+04		-	-	988	(988)	136
SUBTOTAL			-	-	1,313	(1,313)	353
OFF-RAMP							
600+00	606+07		-	-	2,530	(2,530)	450
SUBTOTAL			-	-	2,530	(2,530)	450
ACCESS ROAD							
700+00	711+75		-	-	2,770	(2,770)	1,044
SUBTOTAL			-	-	2,770	(2,770)	1,044
MOCK BRIDGE							
217+50	220+60		-	-	2,015	(2,015)	230
SUBTOTAL			-	-	2,015	(2,015)	230
ACADEMY ROAD							
1000+00	1038+69		1,528	1,254	-	1,254	-
SUBTOTAL			1,528	1,254	-	1,254	-
INTERSECTIONS							
HIGH SPEED/OFF-RAMP			-	-	1,492	(1,492)	255
HIGH SPEED/ON-RAMP			-	-	1,769	(1,769)	356
INNER RING ROAD/5-LANE ROAD			132	109	-	109	104
INNER RING ROAD/2-LANE ROAD			-	-	577	(577)	95
5-LANE ROAD/2-LANE ROAD			-	-	279	(279)	191
PARKING LOT			-	-	2,908	(2,908)	940
HIGH SPEED TO ROUNDABOUT			-	-	1,392	(1,392)	315
HIGH SPEED CONNECTOR			-	-	1,793	(1,793)	375
SUBTOTAL			132	109	10,210	(10,101)	2,632
INFIELD BASINS							
BASIN A			-	-	-	-	363
BASIN B			-	-	-	-	2,817
BASIN C			-	-	-	-	1,062
BASIN D			-	-	-	-	1,255
BASIN E			188	155	-	155	1,100
BASIN F			-	-	-	-	1,561
BASIN G			552	453	-	453	435
BASIN H			228	187	-	187	556
BORROW BASIN			-	-	-	-	2,413
BIOSWALE EAST			439	360	-	360	106
BIOSWALE BORROW			150	124	-	124	600
SUBTOTAL			1,557	1,279	-	1,279	12,269
TOTALS			5,076	4,167	47,402	(43,235)	24,044
SAY			5,080			43,235	24,045

2

SEEDING SCHEDULE								
LOCATION	AREA	25000115	25000312	20101400	20101500	20101600	25000700	25100115
		SEEDING, CLASS 1B	SEEDING, CLASS 4A	NITROGEN FERTILIZER NUTRIENT	PHOSPHORUS FERTILIZER NUTRIENT	POTASSIUM FERTILIZER NUTRIENT	AGRICULTURAL GROUND LIMESTONE	MULCH, METHOD 2
		SQ FT	ACRE	ACRE	POUND	POUND	POUND	TON
EXISTING TRACK	152057.61	3.49		314.17	314.17	314.17	6.98	3.49
ROUNDABOUT	26838.98	0.62		55.45	55.45	55.45	1.23	0.62
HIGH-SPEED TRACK	228879.00	5.25		472.89	472.89	472.89	10.51	5.25
INNER RING ROAD	132107.44	3.03		272.95	272.95	272.95	6.07	3.03
5-LANE ROAD	56586.81	1.30		116.91	116.91	116.91	2.60	1.30
2-LANE ROAD	27391.60	0.63		56.59	56.59	56.59	1.26	0.63
ON-RAMP	38099.65	0.87		78.72	78.72	78.72	1.75	0.87
OFF-RAMP	24672.02	0.57		50.98	50.98	50.98	1.13	0.57
ACCESS ROAD	90844.50	2.09		187.70	187.70	187.70	4.17	2.09
BORROW BASIN	74603.34	1.71		154.14	154.14	154.14	3.43	1.71
BASIN A	11750.86		0.27					0.27
BASIN B	91280.83		2.10					2.10
BASIN C	34415.08		0.79					0.79
BASIN D	40652.71		0.93					0.93
BASIN E	35649.18		0.82					0.82
BASIN F	50569.87		1.16					1.16
BASIN G	14099.45		0.32					0.32
BASIN H	18023.11		0.41					0.41
BORROW BASIN	78192.15		1.80					1.80
BIOSWALES	57086.63		1.31					1.31
TOTALS	1283800.82	19.56	9.91	1760.50	1760.50	1760.50	39.12	29.47

REVISD 4-14-2026


		DESIGNED -	REVISED -	STATE OF ILLINOIS DEPARTMENT OF TRANSPORTATION	SCHEDULE OF QUANTITIES							F.A.P. RTE.	SECTION	COUNTY	TOTAL SHEETS	SHEET NO.
		DRAWN -	REVISED -		2510	TIM TRAINING TRACK 2026	SANGAMON	131	9B							
		CHECKED -	REVISED -		CONTRACT NO. 72N43											
	PLOT DATE = 1/9/2025	DATE -	REVISED -		SCALE:	SHEET 9C OF 131 SHEETS	STA.	TO STA.								
ILLINOIS FED. AID PROJECT																

LOCATION					BITUMINOUS SURFACE TREATMENT, A2	SUBBASE GRANULAR MATERIAL, TYPE A 12"	AGGREGATE BASE COURSE, TYPE B 6"	AGGREGATE BASE COURSE, TYPE B 4"	PORTLAND CEMENT CONCRETE PAVEMENT 8" (JOINTED)	PORTLAND CEMENT CONCRETE SHOULDERS, 8"	WELDED WIRE REINFORCEMENT	PROTECTIVE COAT	DETECTABLE WARNINGS	HOT-MIX ASPHALT SURFACE REMOVAL, 3/4"	HOT-MIX ASPHALT BINDER COURSE, IL-19.0, N50	POLYMERIZED HOT-MIX ASPHALT BINDER COURSE, IL-19.0, N50	POLYMERIZED HOT-MIX ASPHALT SURFACE COURSE, IL-9.5, MIX "D", N50	POLYMERIZED HOT-MIX ASPHALT SURFACE COURSE, STONE MATRIX ASPHALT, 12.5, MIX "E", N80	BITUMINOUS MATERIALS (TACK COAT)	BITUMINOUS MATERIALS (FOG SEAL)	LONGITUDINAL JOINT SEALANT
STA	LENGTH (FT)	AREA		AREA																	
ACADEMY ROAD					X1500005	31100910	35101800	35101600	42000301	48300300	42000060	42001300	42400800	44000152	40603080	40603230	40604160	40605034	40600290	X4060107	40600370
1000+00 to 1038+69	3869	57804.7	sf	6422.7	sy		7282.5														
DRIVEWAY																					
700+00 to 708+37	837	21378	sf	2375.3	sy	2375.3	2561.3													1710.2	
OUTER CONCRETE LOOP																					
708+37 to 711+75	338	8823	sf	980.3	sy		1055.4		980.3			980.3									
600+00 to 606+07	607	14434	sf	1603.8	sy		1738.7		1603.8			1603.8									
500+00 to 505+04	504	11891	sf	1321.2	sy		1433.2		1321.2			1321.2									
100+17.2 to 128+57	2840	143334	sf	15926.0	sy		16557.1		15926.0			15926.0									
EXISTING TRACK																					
0+00 to 0+46.5	46.5	1745	sf	193.9	sy		204.2		193.9			193.9									
0+46.5 to 39+75.6	3929.1	156339	sf	17371.0	sy									17371.0				1945.6	15633.9		3929.1
39+75.6 to 42+00	224.4	11984	sf	1331.6	sy		1381.4		1331.6			1331.6									
EXTRA PAVEMENT	356	12161	sf	1351.2	sy		1430.3								283.8	170.3		151.3	2432.2		
EXTRA PAVEMENT	90	1318	sf	146.4	sy		166.4								30.8	18.5		16.4	263.6		
EXTRA PAVEMENT	180	10217	sf	1135.2	sy		1170.8		1135.2	1135.2	1135.2	1135.2									
EXTRA PAVEMENT	58	1054	sf	117.1	sy		130.0		117.1	117.1	117.1	117.1									
SKID PAD	576	65428	sf	7269.8	sy		7397.8		7269.8			7269.8									
EXISTING ROUNDABOUT AND PARKING																					
MILL SURFACE	600	36583	sf	4064.8	sy									4064.8	0.0	0.0	455.3	0.0	3658.8		600.0
NEW PAVEMENT	338	3654	sf	406.0	sy		481.1							0.0	85.3	51.2	45.5	0.0	1096.2		
INNER LOOP																					
200+00 to 203+07	307	16789	sf	1865.4	sy		1933.7		1865.4			1865.4									
203+07 to 207+81.3	474.3	9485	sf	1053.9	sy		1159.3								221.3	132.8	118.0		2845.5		
207+81.3 to 208+57.4	76.1	3074	sf	341.6	sy		358.5		341.6			341.6									
208+57.4 to 214+87.6	630.2	12603	sf	1400.3	sy		1540.4								294.1	176.4	156.8		3780.9		
215+62.3 to 218+90	327.7	7865	sf	873.9	sy		946.7								183.5	110.1	97.9		2359.5		
218+90 to 219+40	50	1500	sf	166.7	sy		177.8		166.7			166.7									
219+40 to 221+16.3	176.3	4230	sf	470.0	sy		509.2								98.7	59.2	52.6		1269.0		
221+16.3 to 224+91	374.7	9272	sf	1030.2	sy		1113.5		1030.2			1030.2									
300+00 to 309+85	985	48698	sf	5410.9	sy		5629.8		5410.9			5410.9									
400+00 to 401+24.4	124.4	3254	sf	361.6	sy		389.2		361.6			361.6									
402+34.4 to 404+35	200.6	4815	sf	535.0	sy		579.6								112.4	67.4	59.9				
405+06.2 to 408+29	322.8	5312	sf	590.2	sy		662.0								123.9	74.4	66.1		1593.6		
SIDEWALK	783	3915	sf	435.0	sy			435					150								
BIKE PATH	456	4496	sf	499.6	sy			600.9									83.9		1348.8		
PARKING LOT		30439	sf	3382.1	sy		3382.1								710.2	426.1	378.8		6087.8		
TOTALS					2376	61372	601	435	37803	1252	1252	39055	150	21436	2144	1286	1515	2113	42369	1711	4529
UNITS					SQ YD	SQ YD	SQ YD	SQ YD	SQ YD	SQ YD	SQ YD	SQ YD	SQ FT	SQ YD	TON	TON	TON	TON	POUND	POUND	FT

LOCATION					BITUMINOUS SURFACE TREATMENT, A3	BITUMINOUS MATERIALS (FOG SEAL)
STA	LENGTH (FT)	AREA	sf	AREA	sy	
ACADEMY ROAD						
1000+00 to 1038+69	3869	57804.7		6422.7		4624.3
TOTALS					6423	4625
UNITS					SQ YD	POUND


2 REVISED 4-14-2026

USER NAME = GustavoY	DESIGNED -	REVISED -	STATE OF ILLINOIS DEPARTMENT OF TRANSPORTATION	SCHEDULE OF QUANTITIES			F.A.P. RTE.	SECTION	COUNTY	TOTAL SHEETS	SHEET NO.
	DRAWN -	REVISED -					2510	TIM TRAINING TRACK 2026	SANGAMON	131	9C
	CHECKED -	REVISED -					CONTRACT NO. 72N43				
	DATE -	REVISED -					ILLINOIS FED. AID PROJECT				
PLOT DATE = 02/10/26	DATE -	REVISED -	SCALE: NTS			SHEET 9D OF 131 SHEETS	STA.	TO STA.			

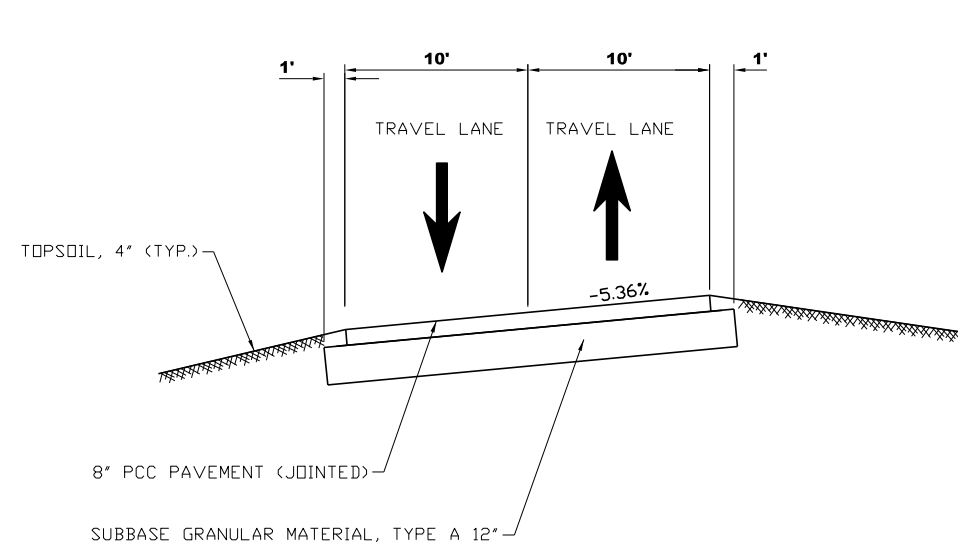


PROPOSED INNER LOOP ASPHALT ROAD

407+00 OF INNER LOOP
114+12 OF OUTER LOOP

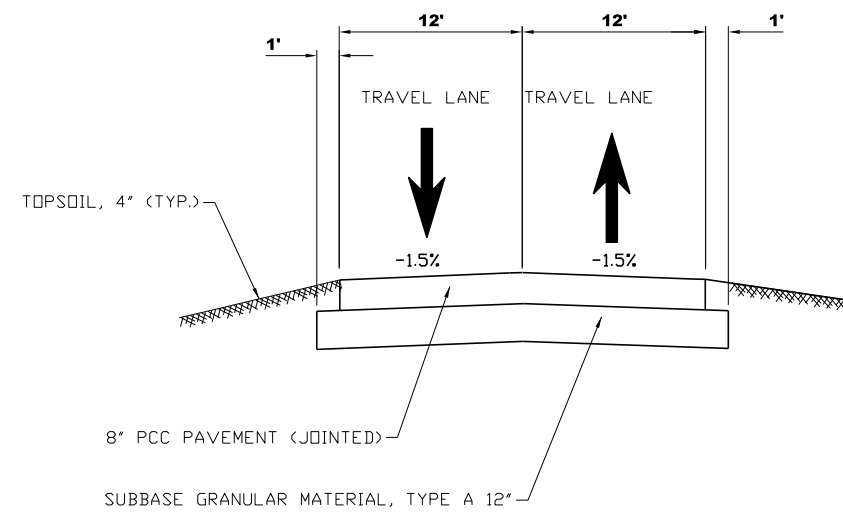


PROPOSED TWO WAY PCC ROAD

STA. 221+16 TO STA. 224+91
STA. 308+50 TO STA. 309+85

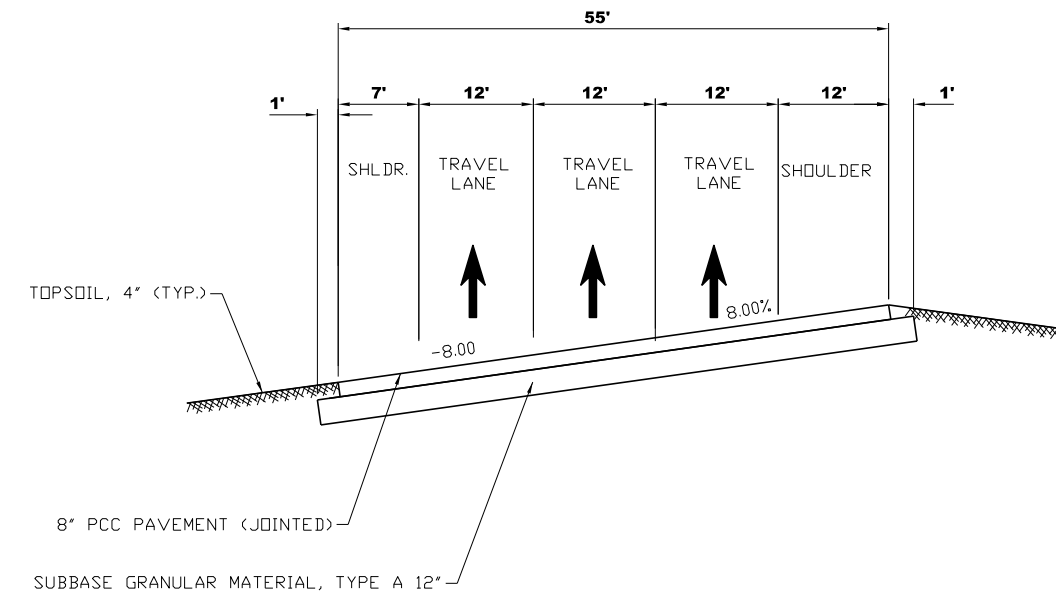

PROPOSED OUTER LOOP PCC ROAD




STA. 106+85 TO STA. 113+42
STA. 116+70 TO STA. 123+67

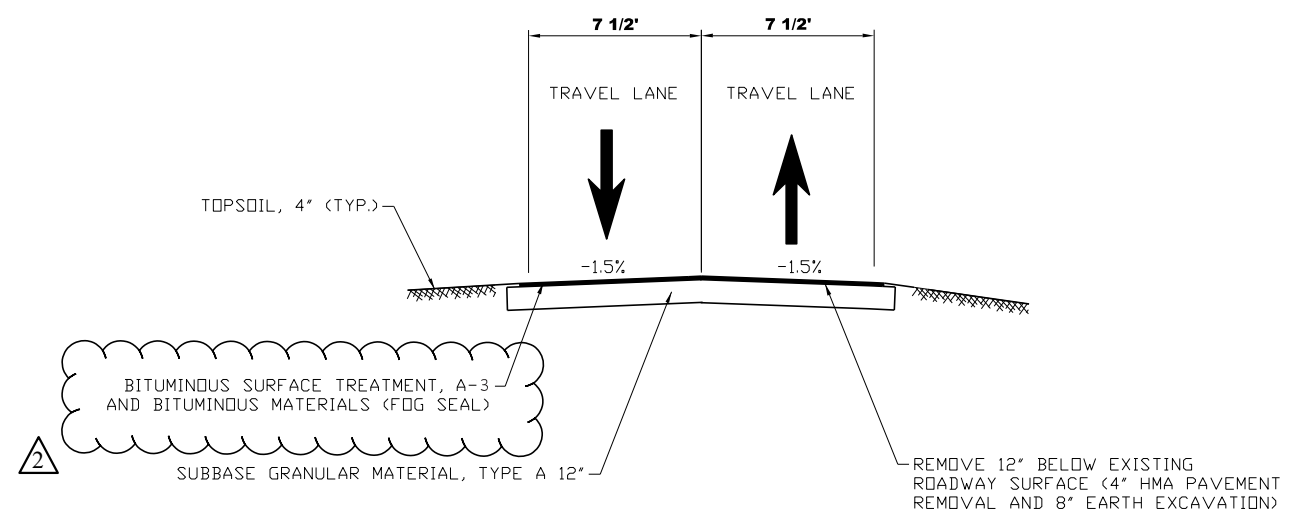


ACADEMY DRIVE ISP WEST PROPERTY LINE TO 13TH STREET

2 REVISED 4-14-2026


		DESIGNED -	REVISED -	STATE OF ILLINOIS DEPARTMENT OF TRANSPORTATION	PROPOSED TYPICAL SECTIONS				F.A.P. RTE.	SECTION	COUNTY	TOTAL SHEETS	SHEET NO.
		DRAWN -	REVISED -						2510	TIM TRAINING TRACK 2026	SANGAMON	131	32
		CHECKED -	REVISED -		SCALE: SHEET 32 OF 131 SHEETS STA. TO STA.				CONTRACT NO. 72N43				
	PLOT DATE = 1/9/2025	DATE -	REVISED -						ILLINOIS FED. AID PROJECT				

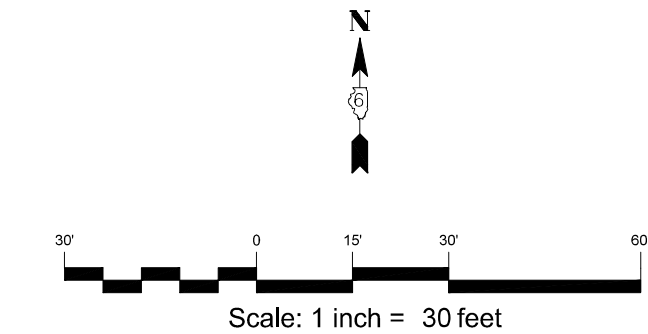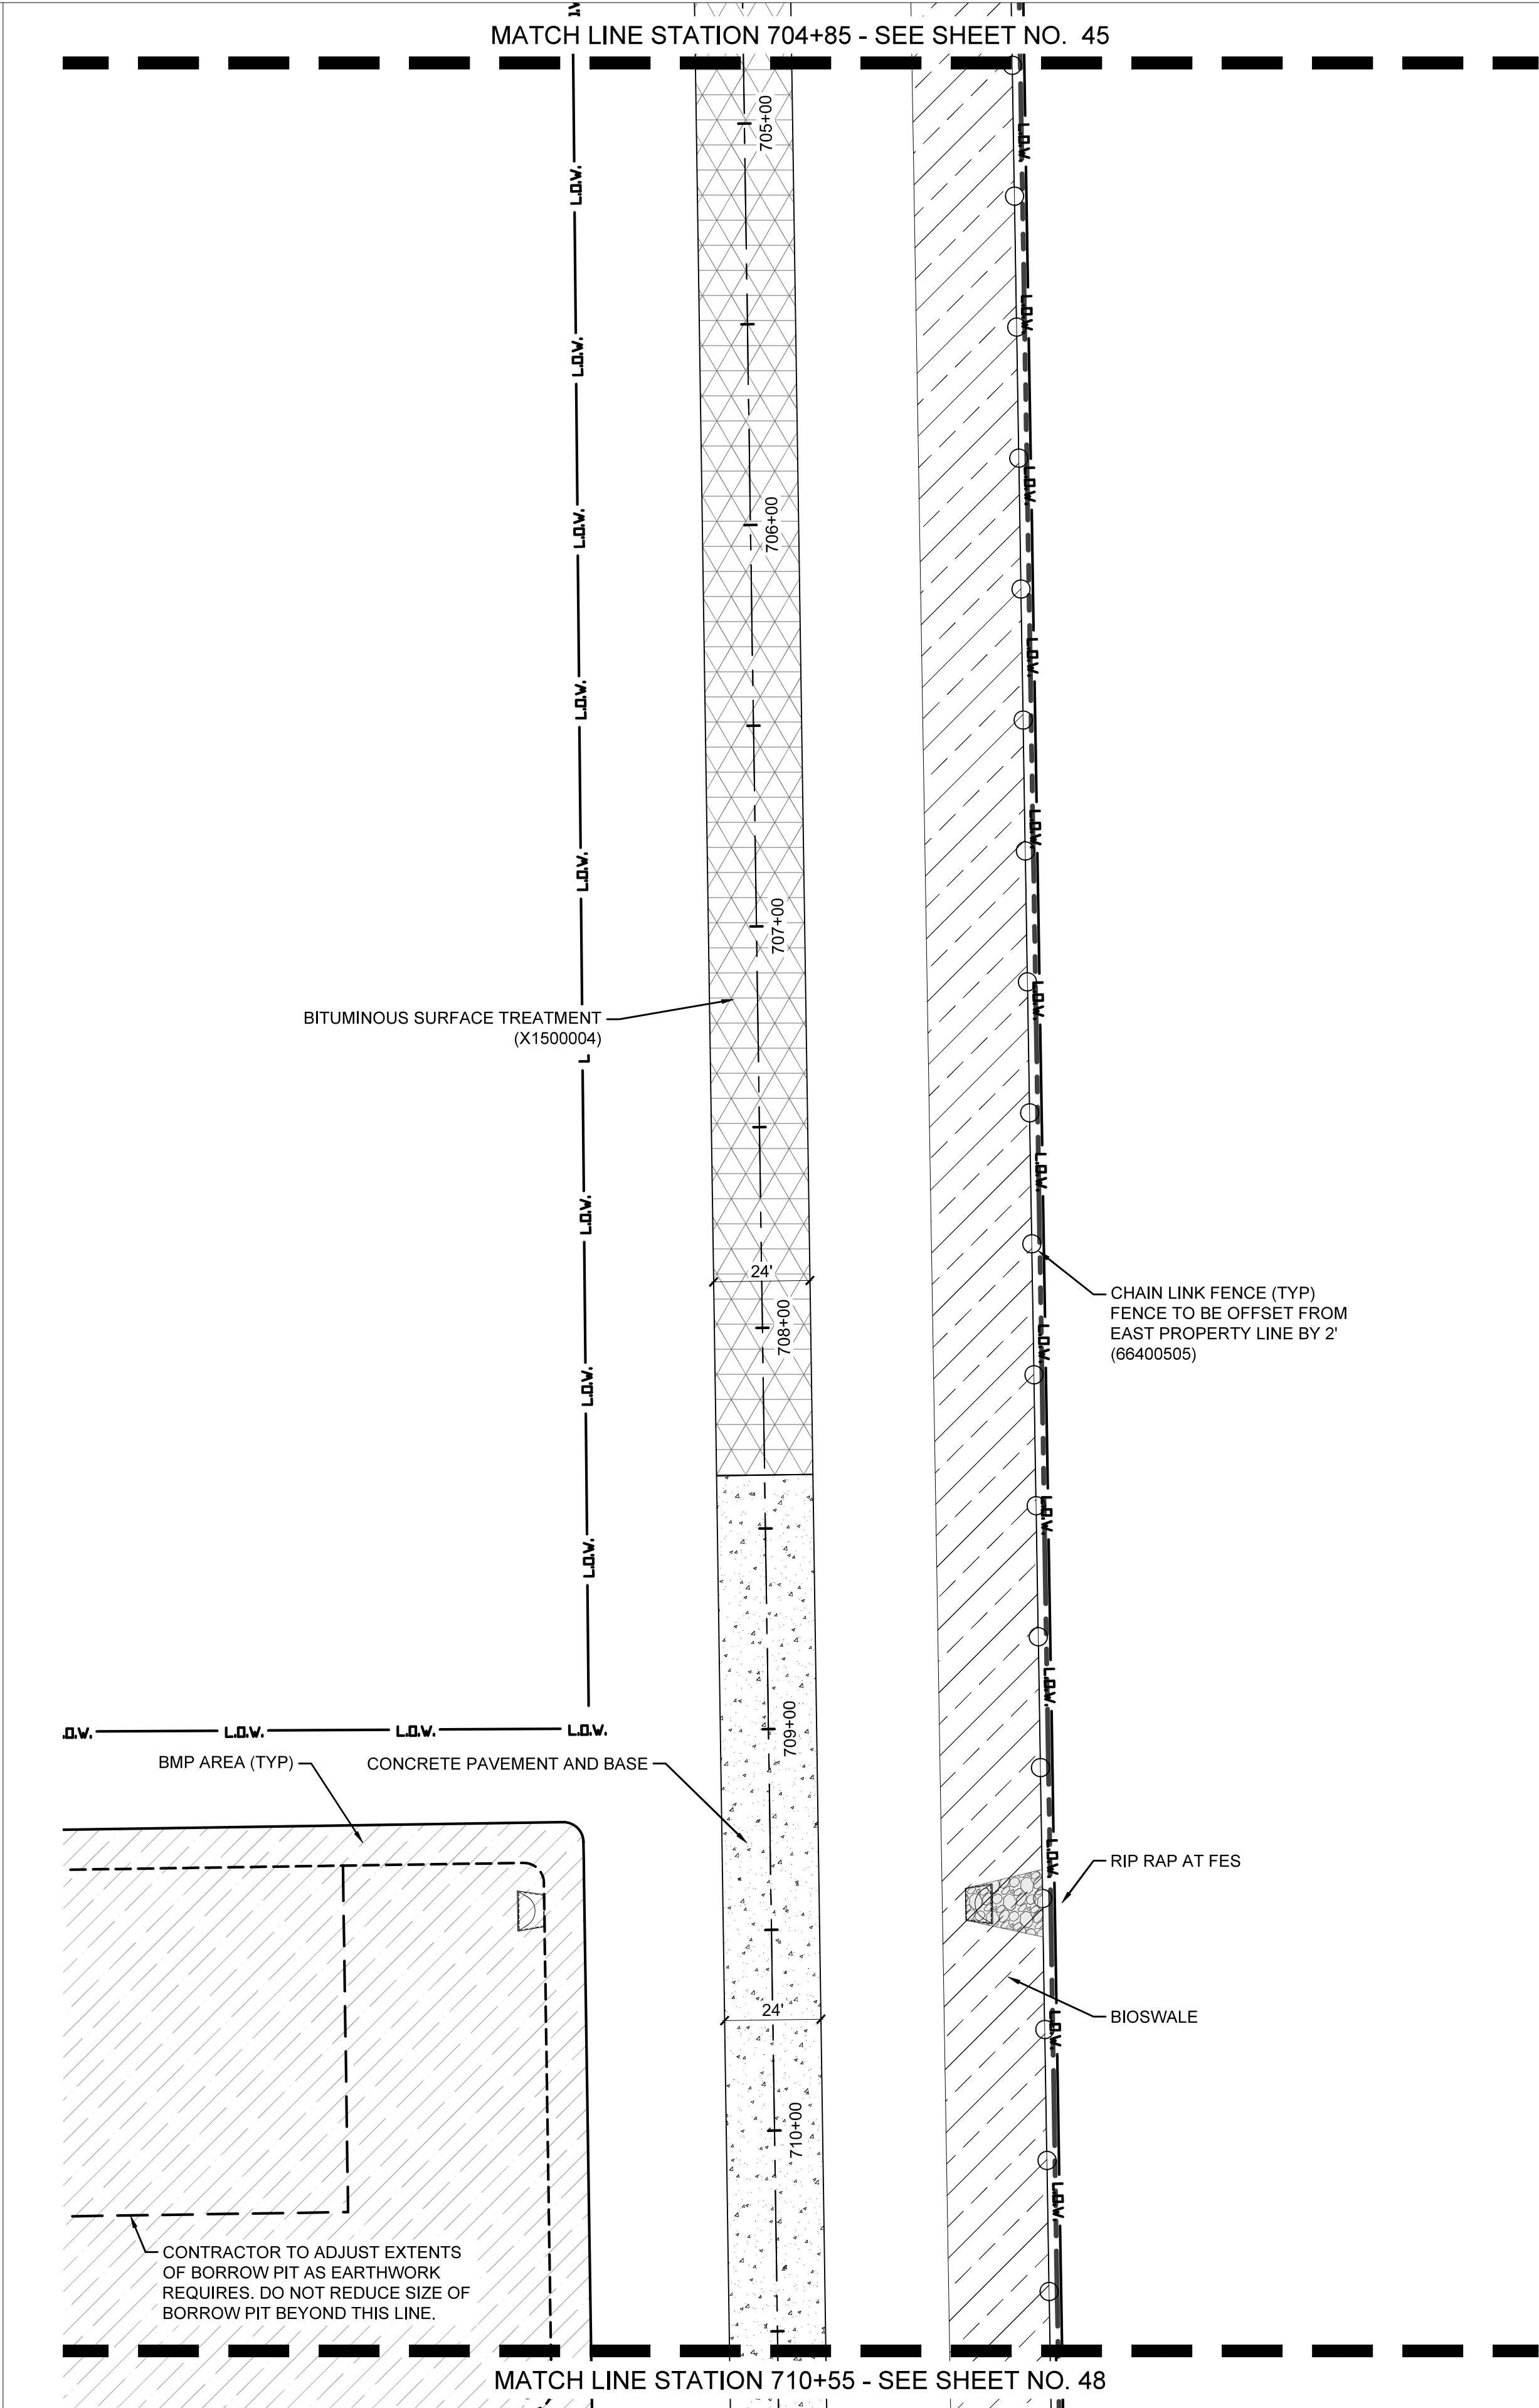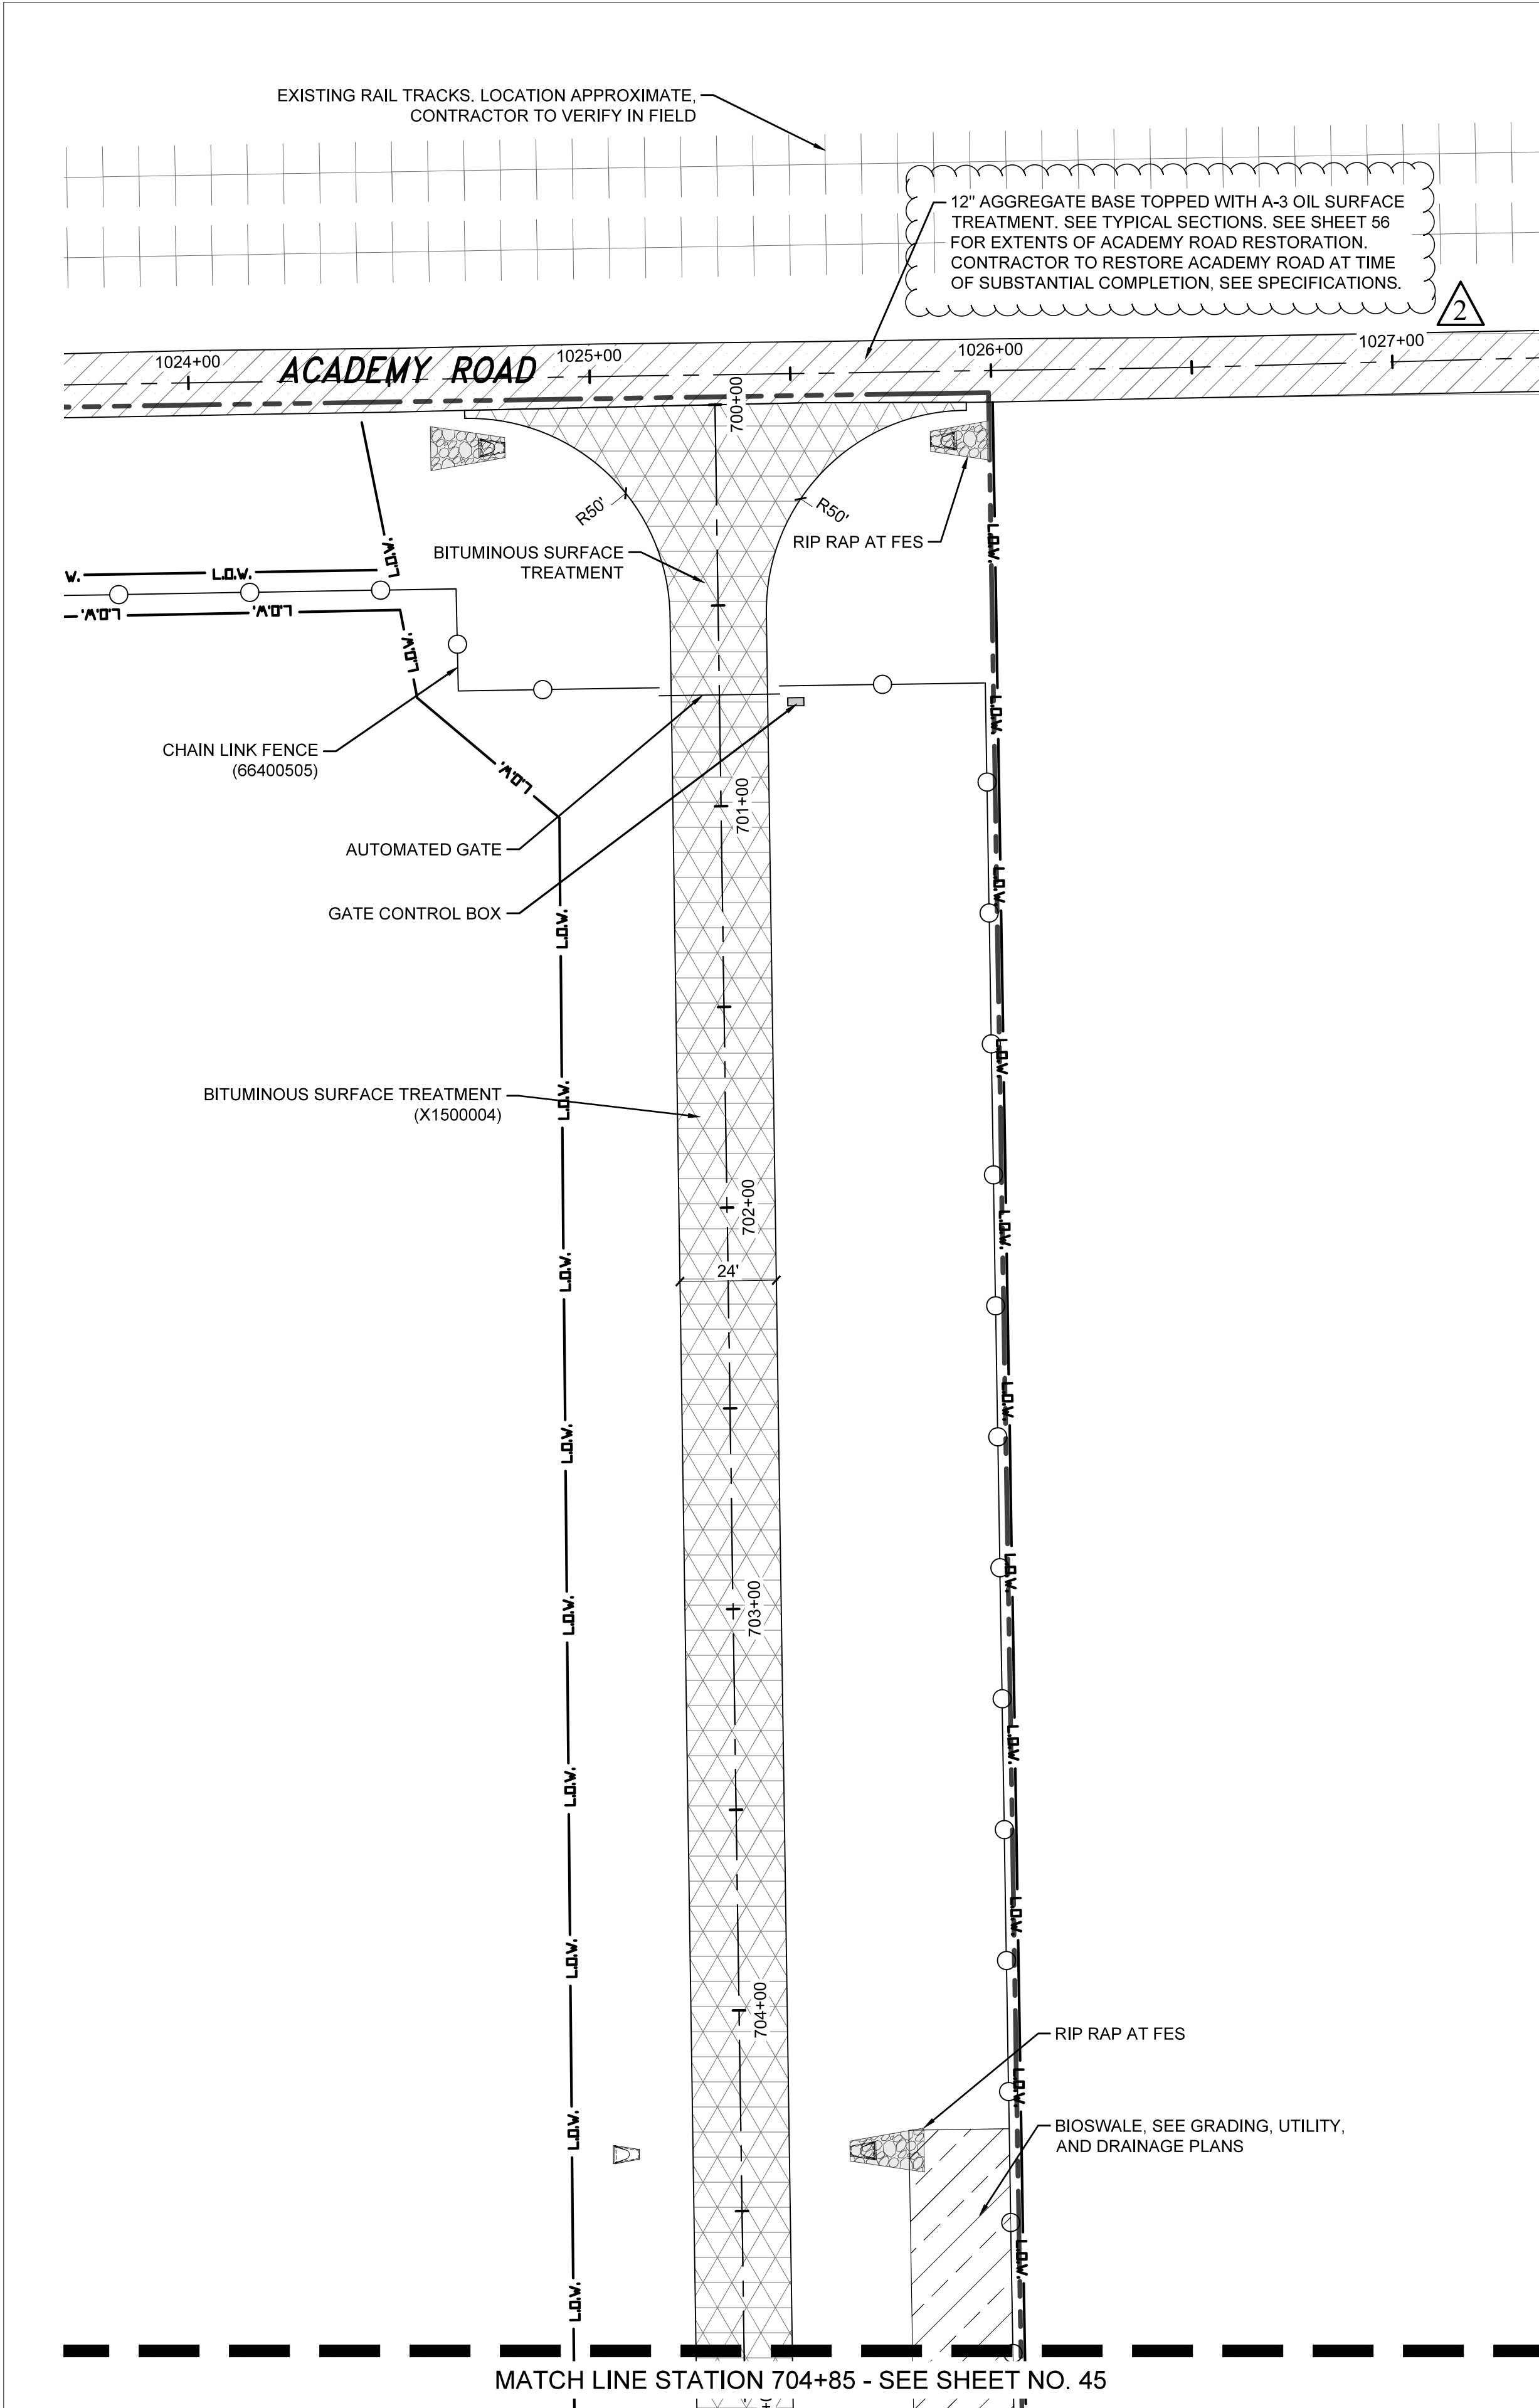

LEGEND:

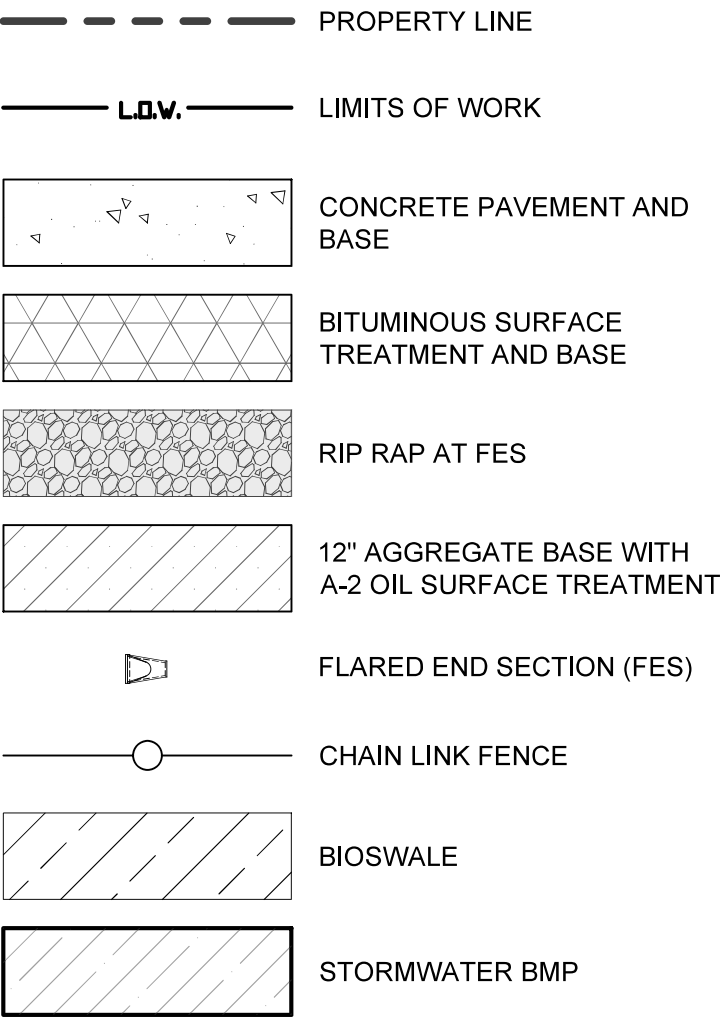

REVISD 4-14-2026

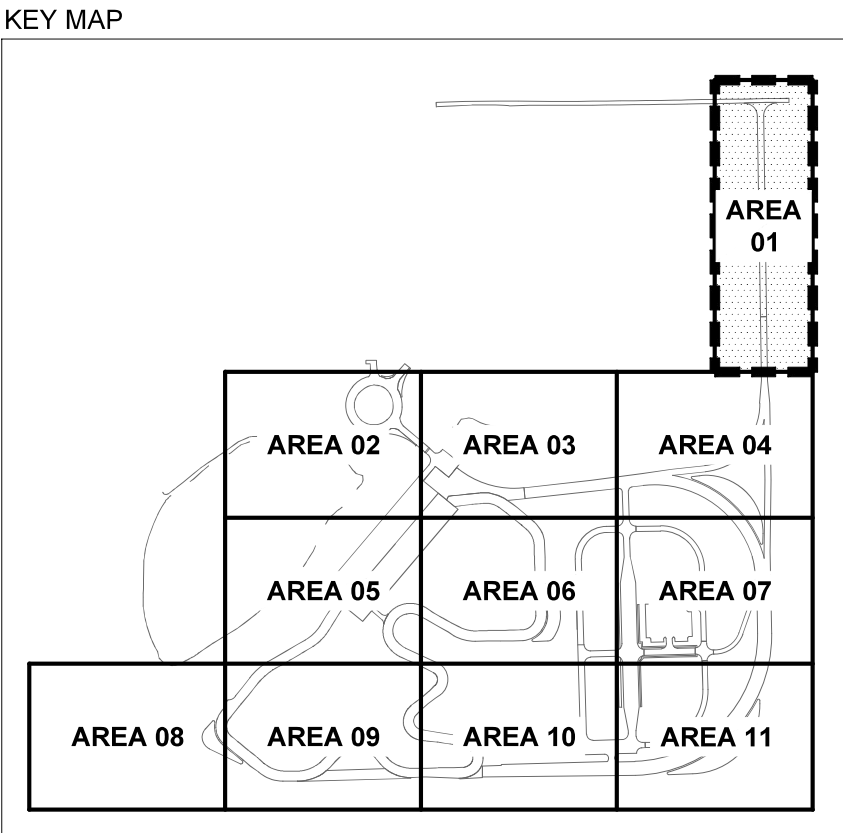


USER NAME	= MeganS	DESIGNED	-	REVISED	-
		DRAWN	-	REVISED	-
		CHECKED	-	REVISED	-
PLOT DATE	= 01/30/26	DATE	-	REVISED	-

STATE OF ILLINOIS
DEPARTMENT OF TRANSPORTATION


PROPOSED SITE PLAN (AREA 01)

SCALE: 1" = 30'-0" SHEET 45 OF 131 SHEETS STA. 700+00 TO STA. 710+55


F.A.P. RTE.	SECTION	COUNTY	TOTAL SHEETS	SHEET NO.
2510	TIM TRAINING TRACK 2026	SANGAMON	131	45
CONTRACT NO. 72N43				
ILLINOIS FED. AID PROJECT				

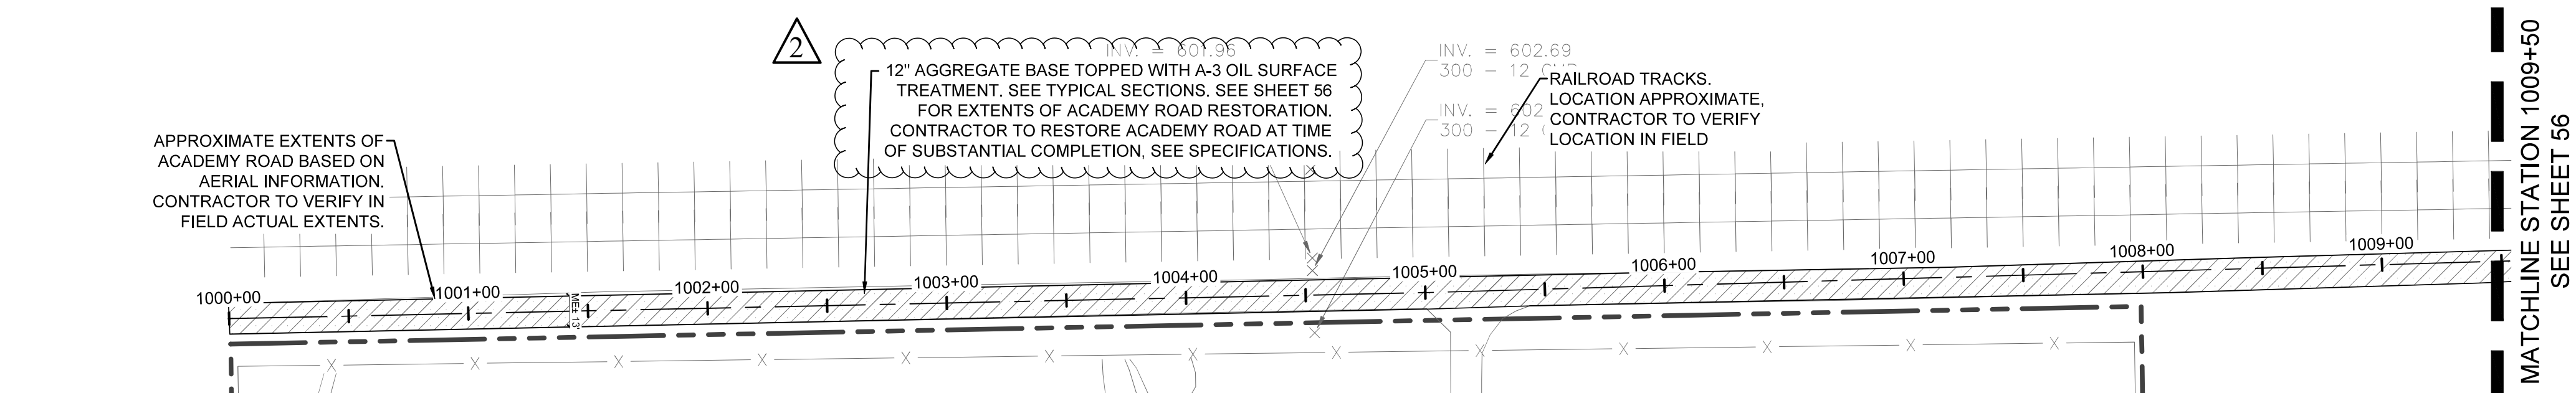


1 ACADEMY ROAD RESTORATION STA 1000+00 THROUGH STA 1009+50
SCALE: 1" = 50'-0"

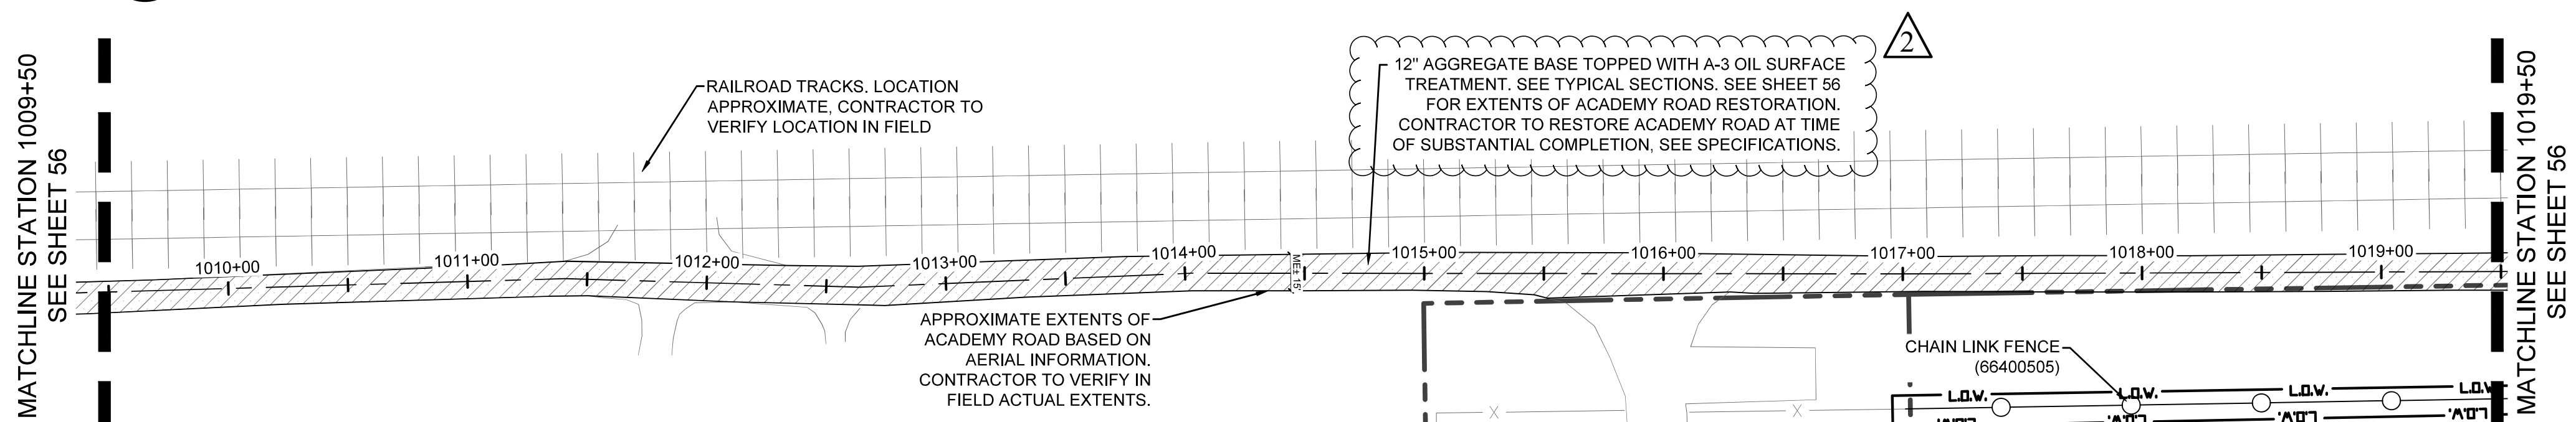

1 ACADEMY ROAD RESTORATION STA 1009+50 THROUGH STA 1019+50
SCALE: 1" = 50'-0"

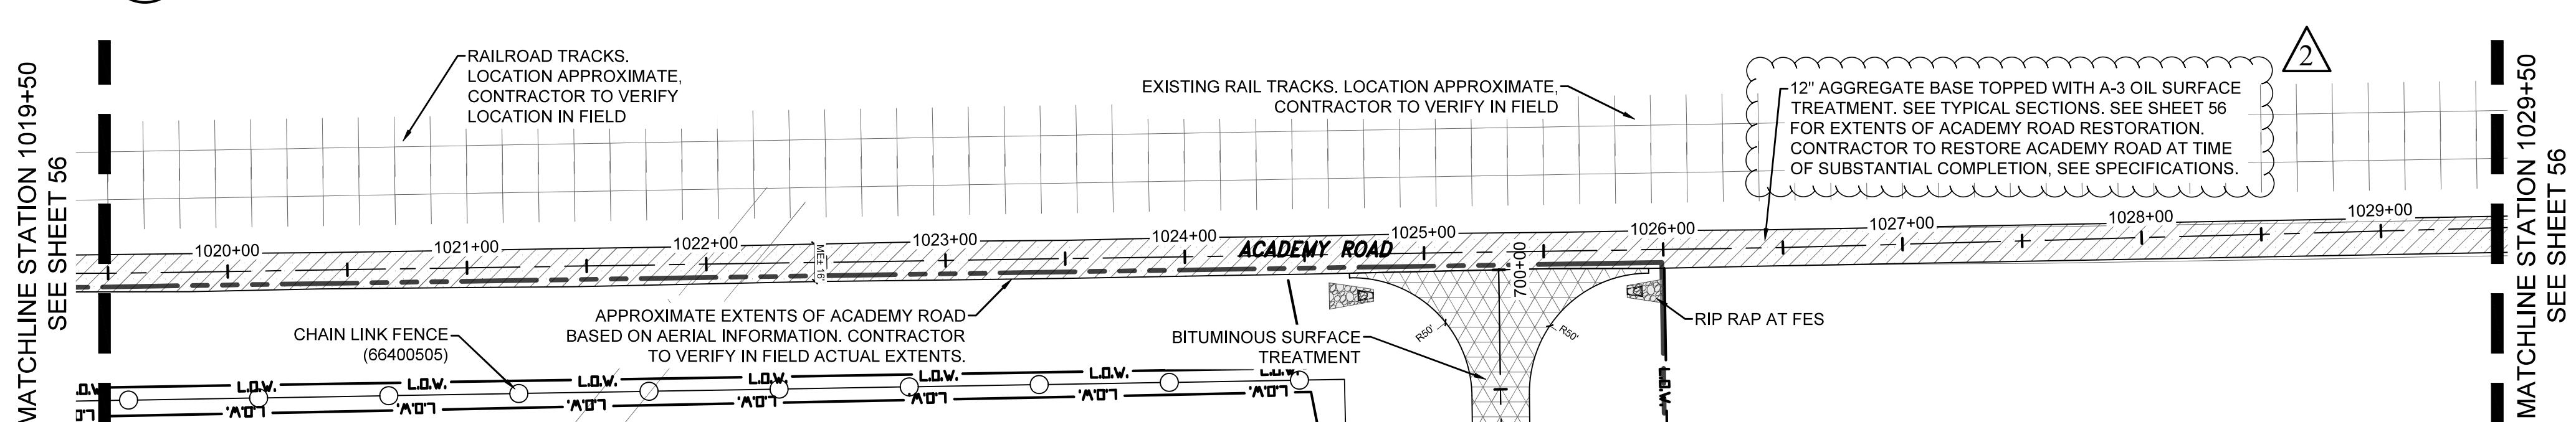


1 ACADEMY ROAD RESTORATION STA 1019+50 THROUGH STA 1029+50
SCALE: 1" = 50'-0"

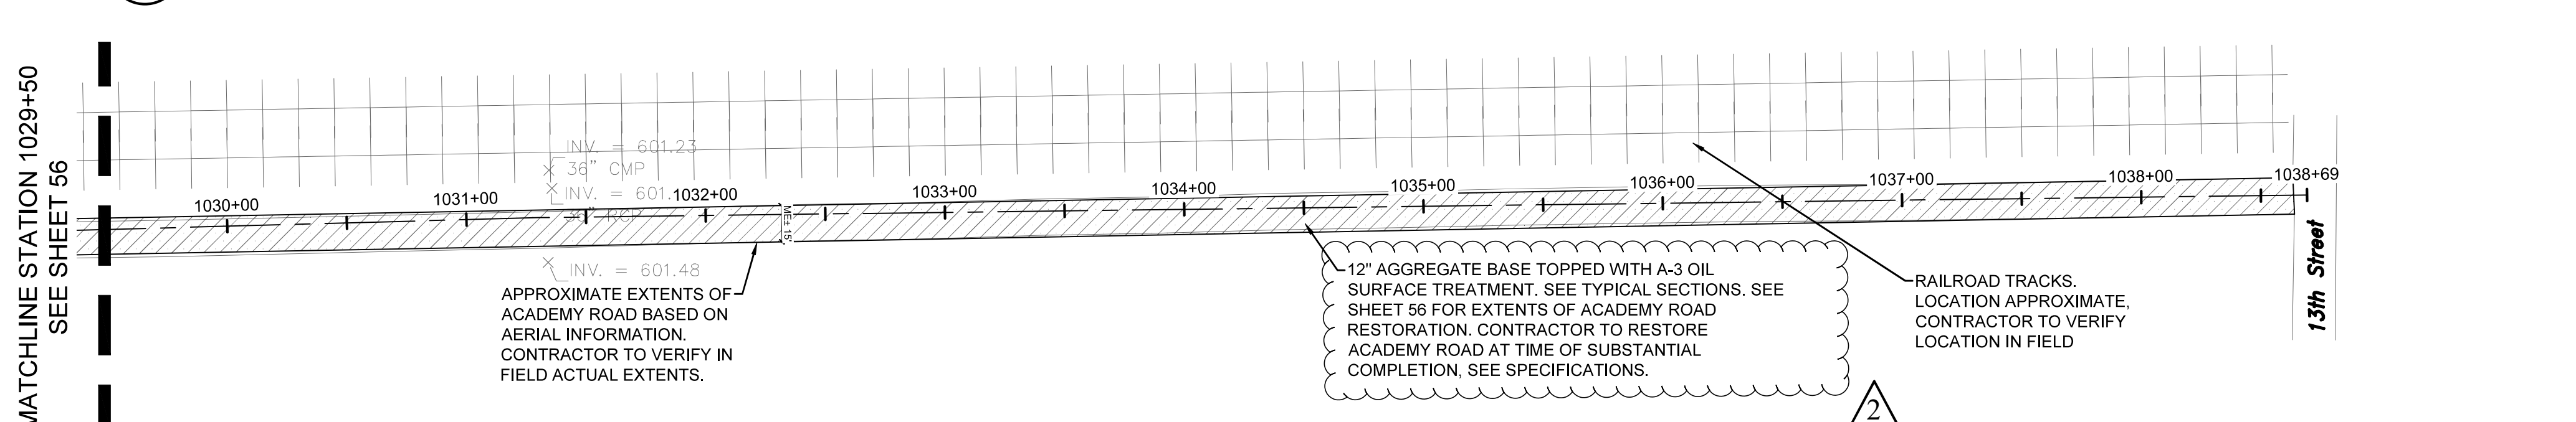

1 ACADEMY ROAD RESTORATION STA 1029+50 THROUGH STA 1038+69
SCALE: 1" = 50'-0"

2 REVISED 4-14-2026

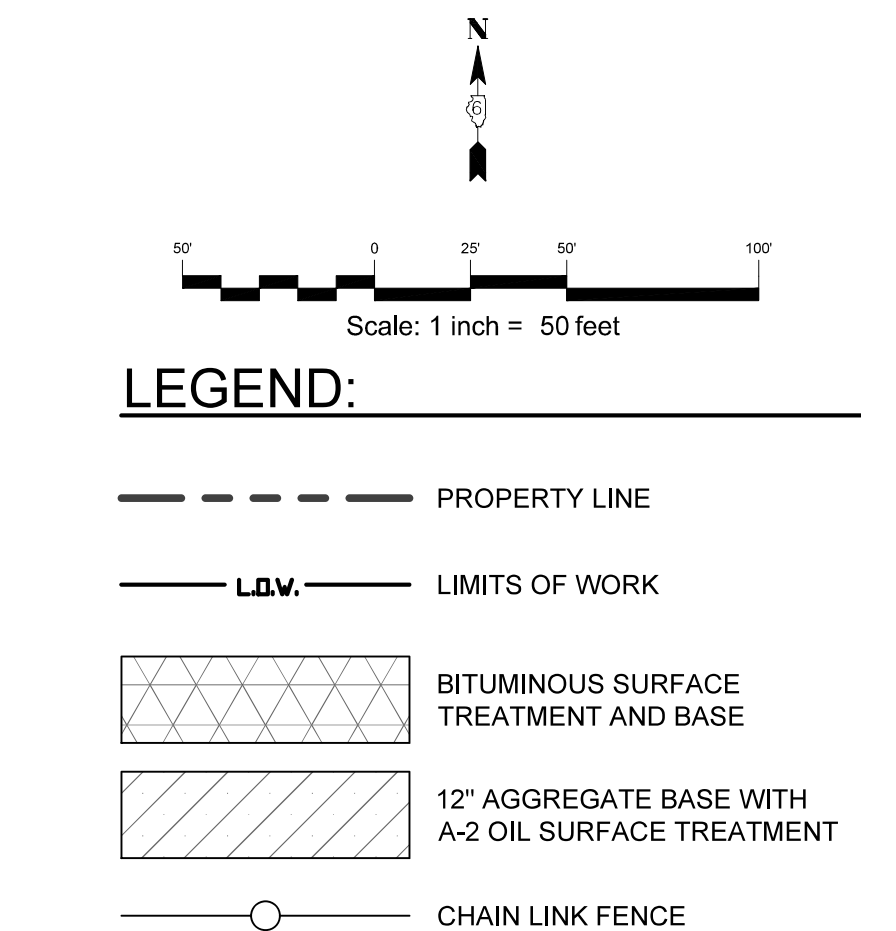

	USER NAME	= MeganS	DESIGNED	-	STATE OF ILLINOIS DEPARTMENT OF TRANSPORTATION	PROPOSED SITE PLAN (ACADEMY ROAD)					F.A.P. RTE.	SECTION	COUNTY	TOTAL SHEETS	SHEET NO.		
			DRAWN	-		REVISED	-						2510	TIM TRAINING TRACK 2026	SANGAMON	131	56
			CHECKED	-		REVISED	-						CONTRACT NO. 72N43				
	PLOT DATE	= 01/30/26	DATE	-		REVISED	-						ILLINOIS FED. AID PROJECT				
						SCALE: 1" = 50'-0"	SHEET	56	OF	131	SHEETS	STA. 1000+00	TO STA. 1038+69				