


EXISTING TOPOGRAPHY

ITEM DESCRIPTION	SYMBOL
THERMOPLASTIC PVMT. MARKING LINE 4", 30" SKIP 10' DASH, YELLOW	A
THERMOPLASTIC PVMT. MARKING LINE 12", SCHOOL CROSSWALK @ 36" C-C, WHITE	B
THERMOPLASTIC PVMT. MARKING LINE 24", STOP BAR, WHITE	C



PROPOSED IMPROVEMENT

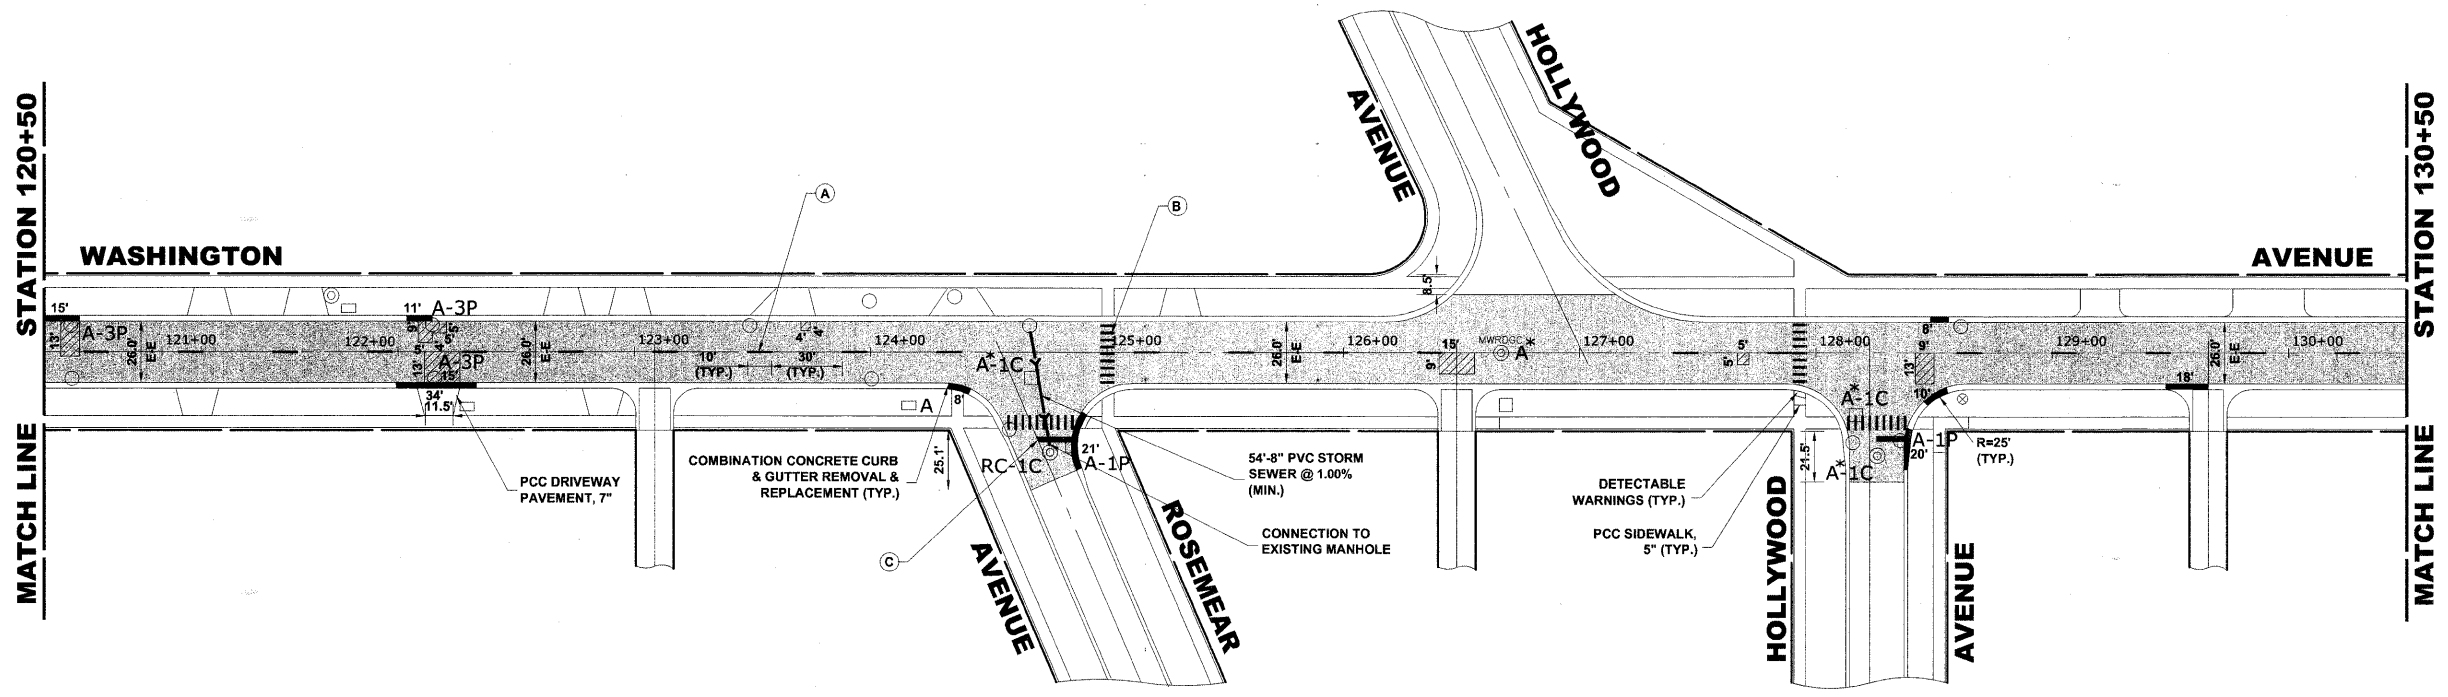

♦ Civil Engineers
 ♦ Municipal Consultants
 ♦ Established 1911
 9933 Roosevelt Road
 Westchester, Illinois 60154-2780
 Phone: 708/865-0300
 Fax: 708/865-1212

WASHINGTON AVENUE
PROJECT NO. M- 8003(902)
VILLAGE SECTION 07-00123-00-RS
VILLAGE OF BROOKFIELD, ILLINOIS

WASHINGTON AVENUE
PAVING PLAN

SCALE:	1" = 40'	SHEET 12 OF 20
DRAWN BY:	LEV/MK	
BOOK NO.:	SCANS/BP/LS	
DATE:	1-16-08	
REVISION:	E.I.E. NO.: 125-07-13601	