



SECTION A-A

 

DR. SCHROEDER
LENA VET CLINIC
12-05-276-004

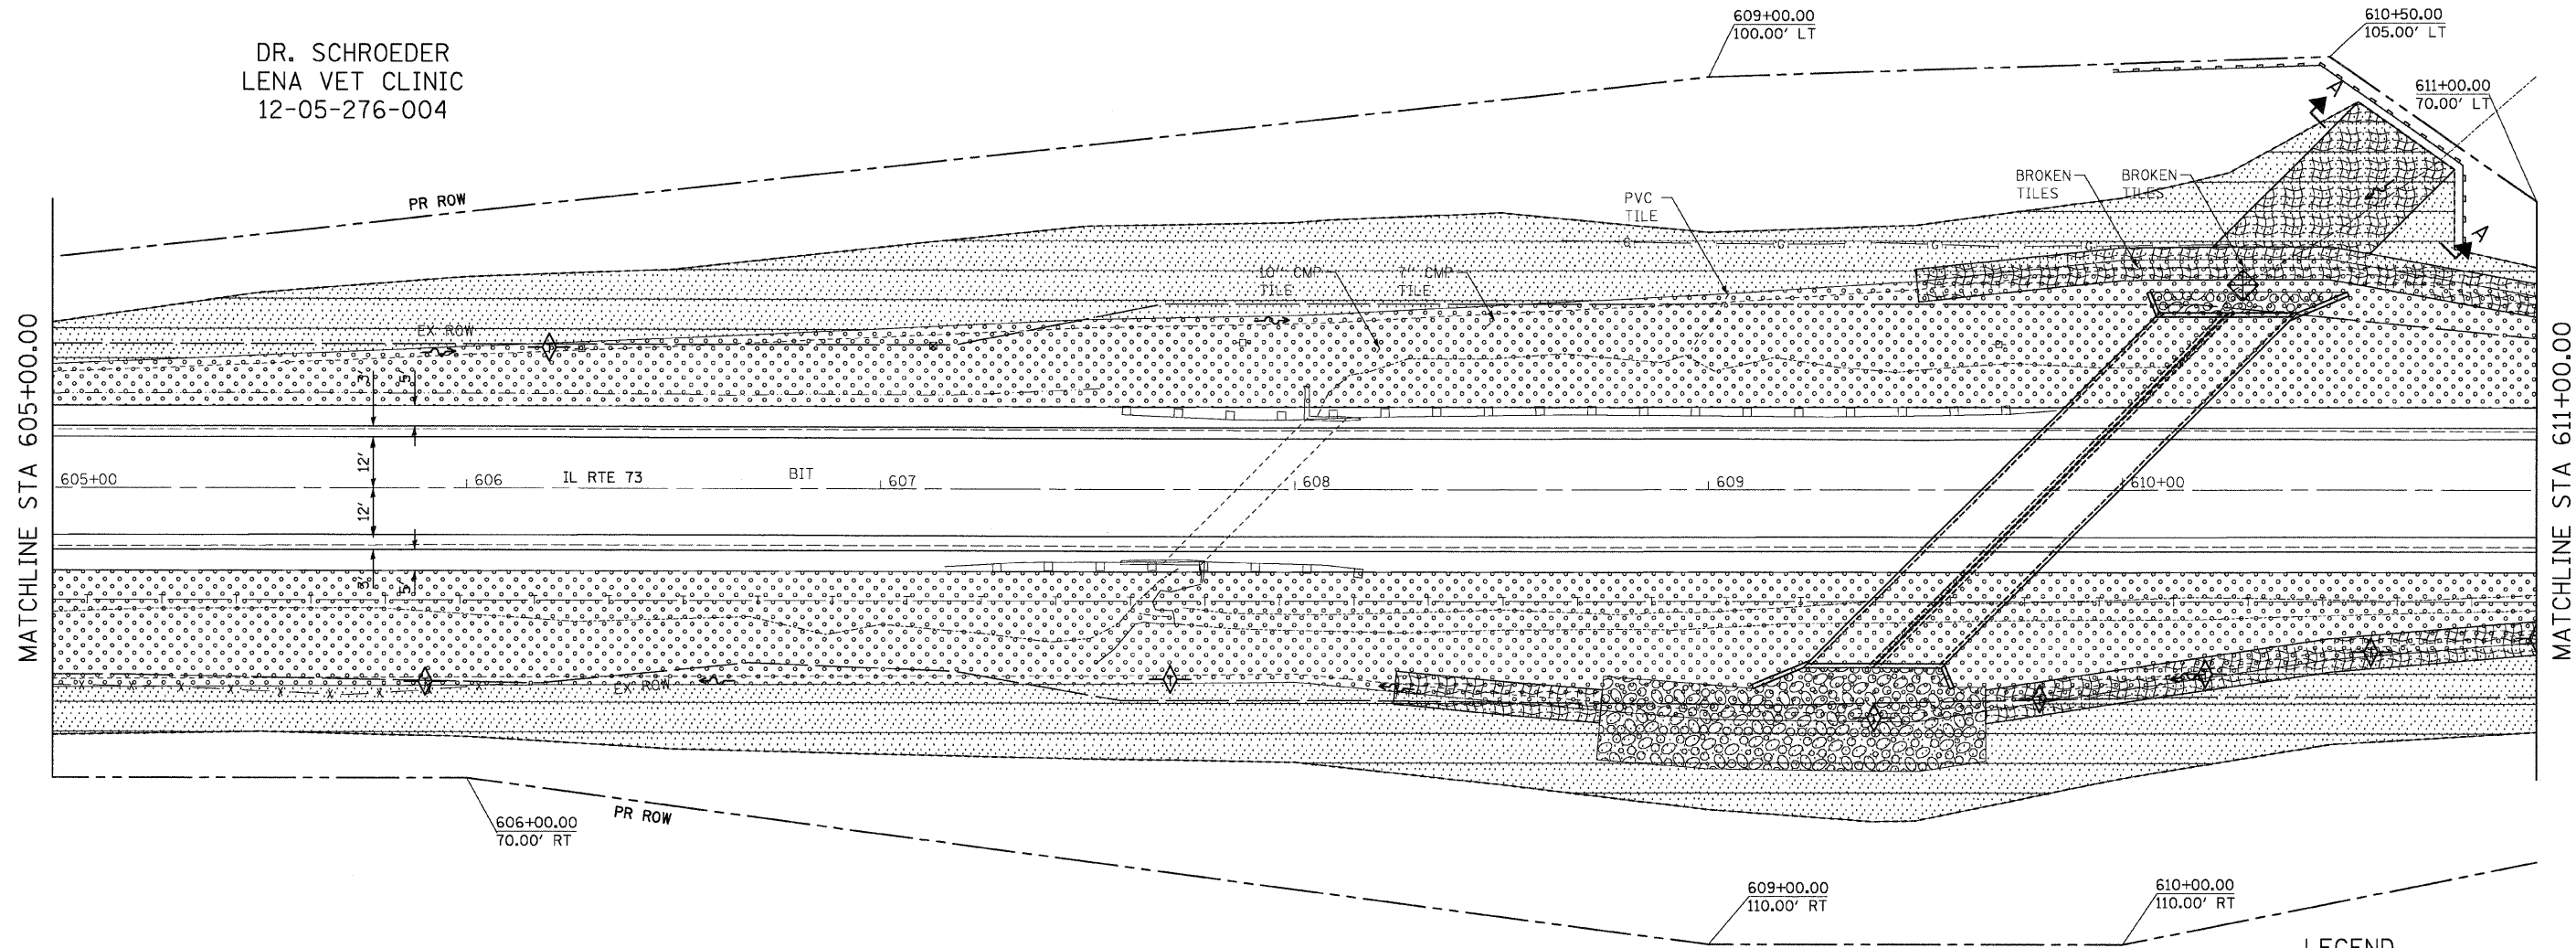

KEMPEL DEAN & MARGARET
12-05-276-004

LEGEND

- INLET AND PIPE PROTECTION
- TEMPORARY DITCH CHECK
- PERIMETER EROSION BARRIER
- EROSION CONTROL BLANKET
- SEEDING CLASS 2A
- SEEDING CLASS 4

COOMBE-BLOXDORF P.C.
Engineers / Land Surveyors
Springfield, Illinois
Design Firm License No. 184-002703

FILE NAME = k:\07\07075\vb8\ms\z11306er2.dgn	USER NAME = CFC-ms	DESIGNED -	REVISED -
		DRAWN -	REVISED -
	PLOT SCALE = 20.0000' / IN.	CHECKED -	REVISED -
	PLOT DATE = 01/21/2008	DATE -	REVISED -

STATE OF ILLINOIS
DEPARTMENT OF TRANSPORTATION

RIGHT OF WAY AND EROSION CONTROL PLAN

SCALE: SHEET NO. 2 OF 3 SHEETS STA. TO STA.

F.A.S. RTE.	SECTION	COUNTY	TOTAL SHEETS	SHEET NO.
1087	107T-1	STEPHENSON	47	14
CONTRACT NO. 64C64				
FED. ROAD DIST. NO. [ILLINOIS] FED. AID PROJECT				