


F.A.S. RTE.	SECTION	COUNTY	TOTAL SHEETS	SHEET NO.
2244	1107B/BR	STARK	39	8
STA. 82+00		TO STA. 88+00		
FED. ROAD DIST. NO. 4		ILLINOIS	FED. AID PROJECT	


- PAVEMENT REMOVAL
- EXISTING RIP RAP
- PROPOSED RIP RAP

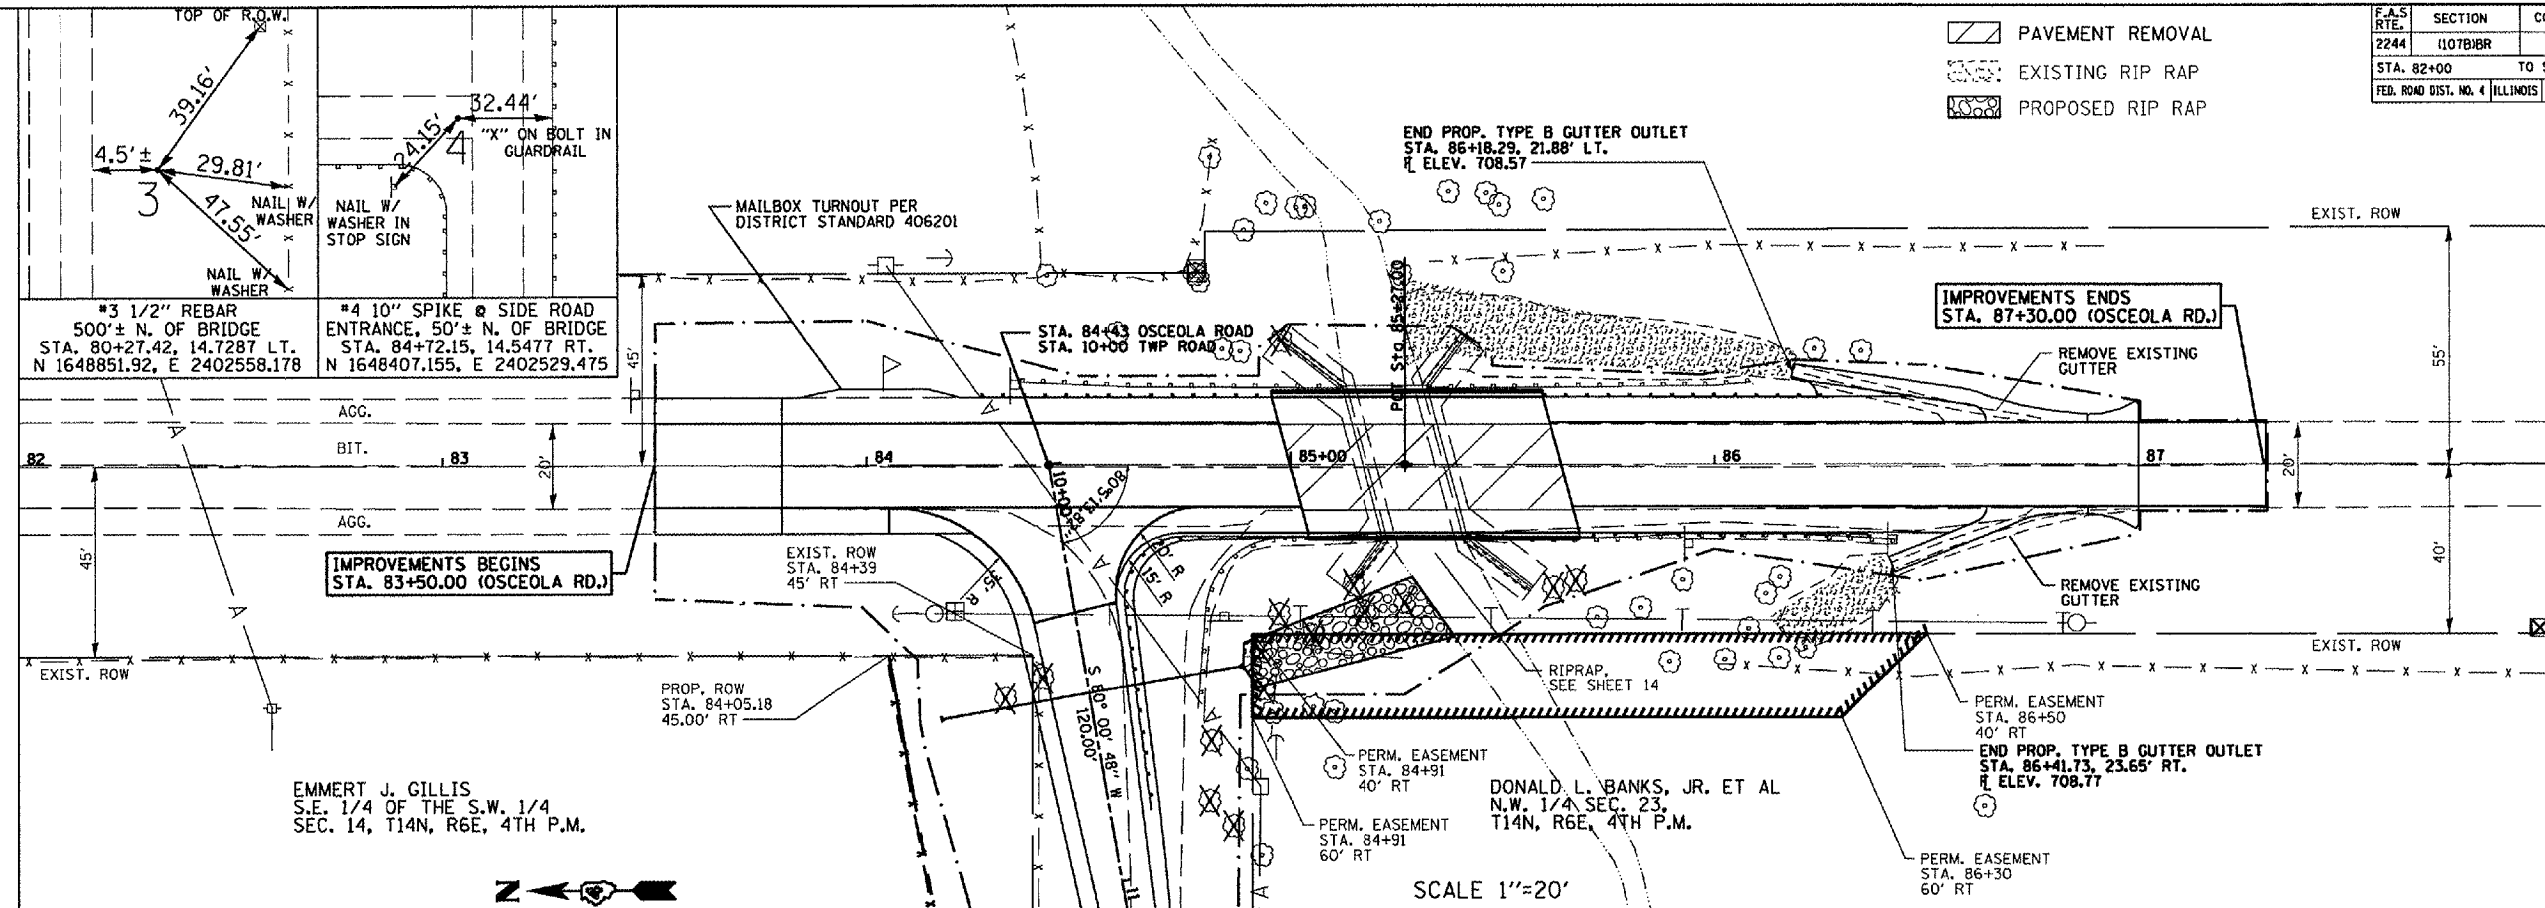

DATE	BY

DATE	BY

PLOT TIME: 1/21/2008 10:28:06 AM  
 PLOT DATE: 1/21/2008  
 PLOT SCALE: 1/8"=1'-0"  
 USER NAME: jwh

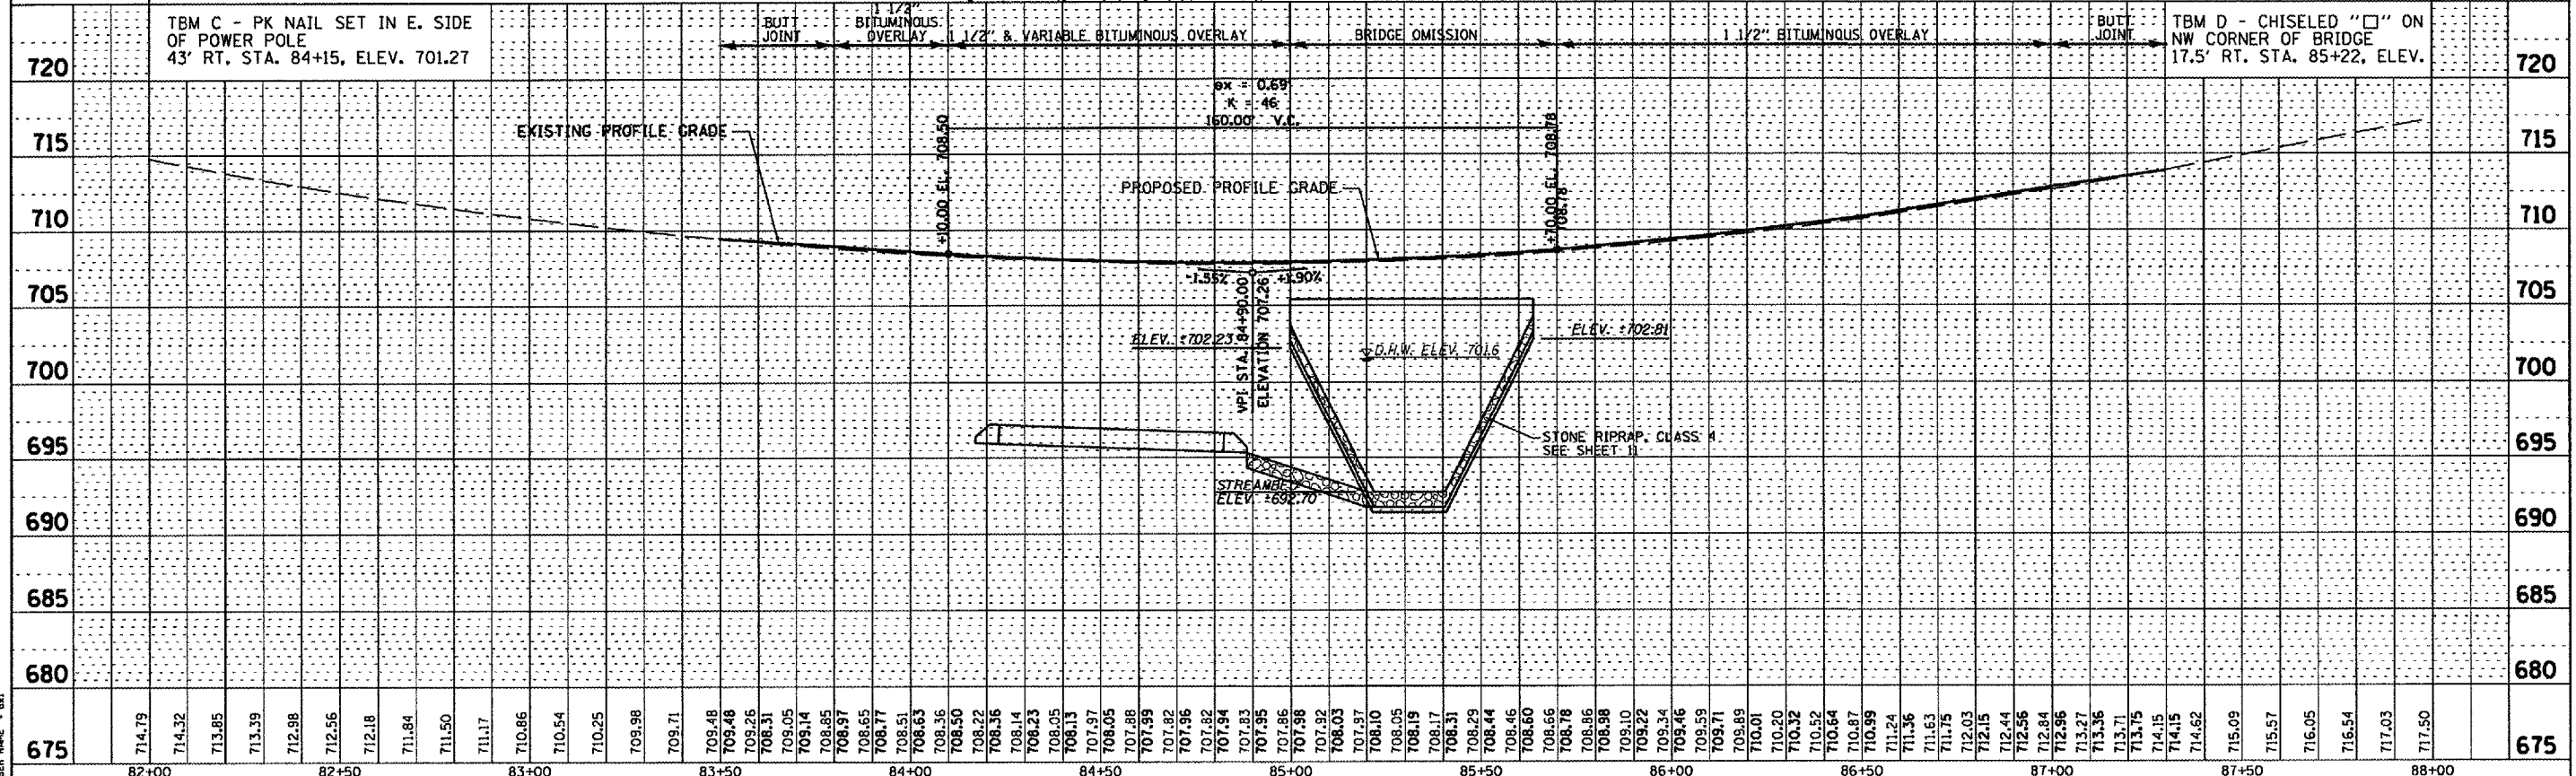

Prepared by: Foth Infrastructure & Environment, LLC

FINAL SUBMITTAL 02/01/08 FVD # 5589.80

OSCEOLA ROAD PLAN AND PROFILE