



PLAN	DESIGNED	DATE
NO.	BY	
	CHECKED	
	ALIGNED	
	NOTED	
	FILE NAME	

FILE	DESIGNED	DATE
NO.	BY	
	CHECKED	
	ALIGNED	
	NOTED	
	FILE NAME	

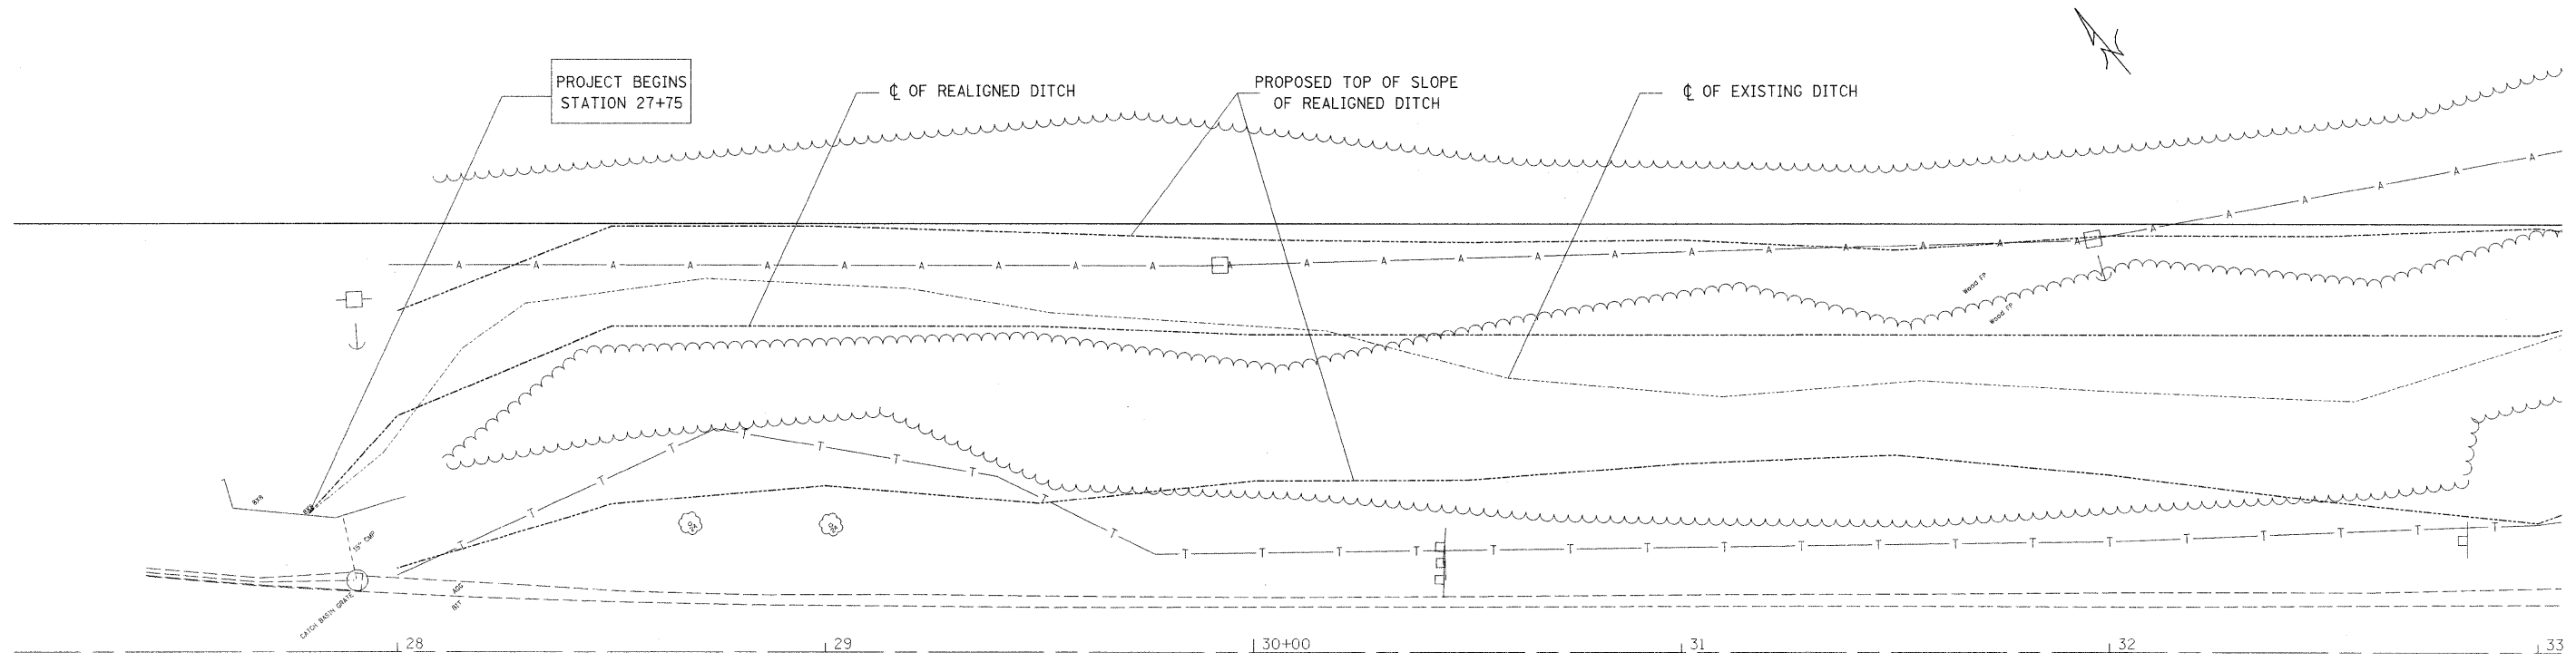

BM 100 # 5 RE-BAR WITH IDOT CAP  
 STATION 27+15.15 OFFSET 100' LEFT  
 ASSUMED ELEVATION 100.00

BM 101 # 5 RE-BAR WITH IDOT CAP  
 STATION 31+26.07 OFFSET 16.21' LEFT  
 ASSUMED ELEVATION 107.06

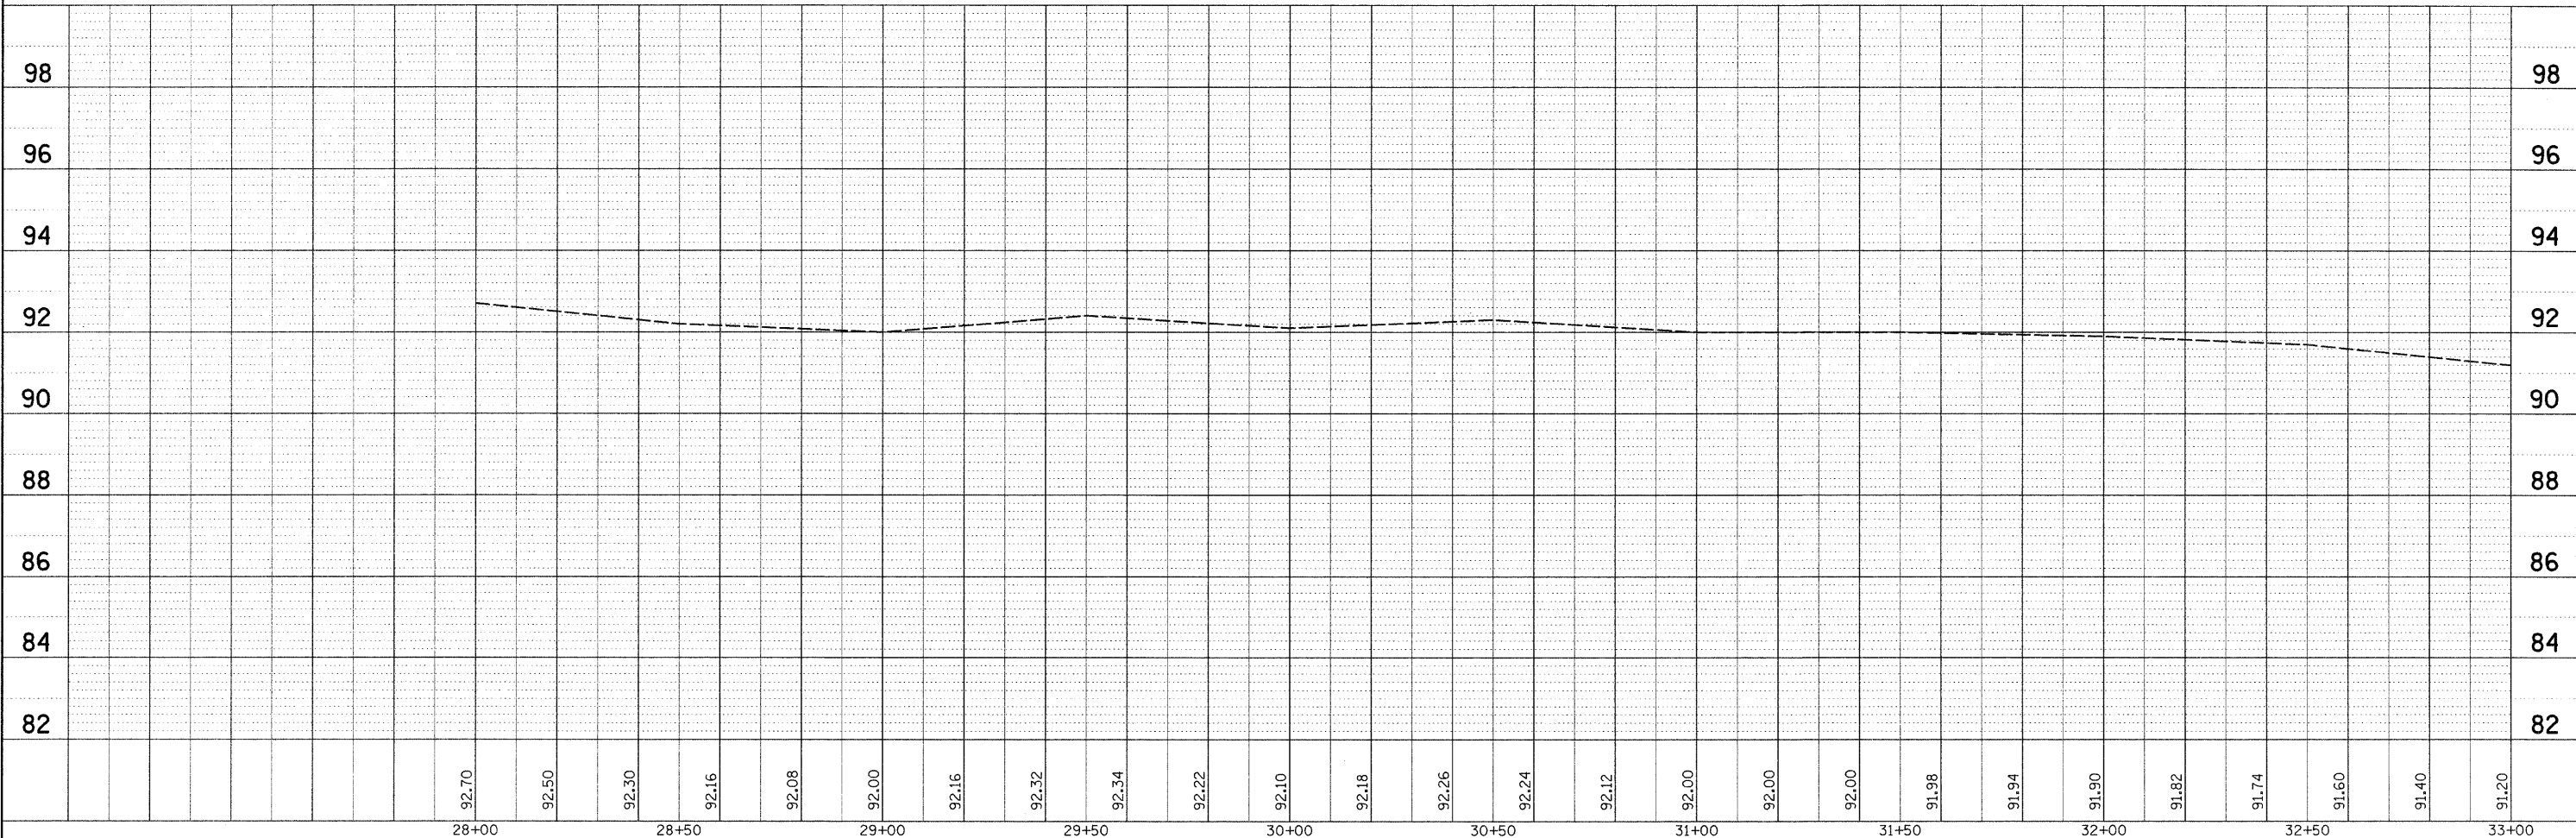

FILE NAME = c:\projects\74292d\shp&p_74292.dgn	USER NAME = swartzrw	DESIGNED -	REVISED -	<b>STATE OF ILLINOIS DEPARTMENT OF TRANSPORTATION</b>	<b>PLAN AND PROFILE</b>				F.A.P. RTE. 781	SECTION 1081	COUNTY CRAWFORD	TOTAL SHEETS 15	SHEET NO. 5
	PLOT SCALE = 20.0000' / IN.	DRAWN -	REVISED -		SCALE: 20	SHEET NO. 1	OF 2 SHEETS	STA. 28+00	TO STA. 34+00	CONTRACT NO. 74292			
	PLOT DATE = 2/7/2008	CHECKED -	REVISED -		FED. ROAD DIST. NO. ILLINOIS FED. AID PROJECT								
		DATE -	REVISED -										