

REVERSE GUTTER LIMITS:



FROM		TO	
STA	OFFSET	STA	OFFSET
106+23.70	33.87' LT	108+86.28	34' LT
106+94.83	2' LT	109+06.97	3.67' LT
110+41.22	34' LT	111+74.77	34' LT
110+48.58	2.13' LT	117+89.90	12.83' RT
111+29.35	97.90' LT	114+71.06	46' LT

NOTE:

SEE GUARDRAIL DETAILS

NOTE:

SEE IL25/STEARNS RD
INTERSECTION DETAILS

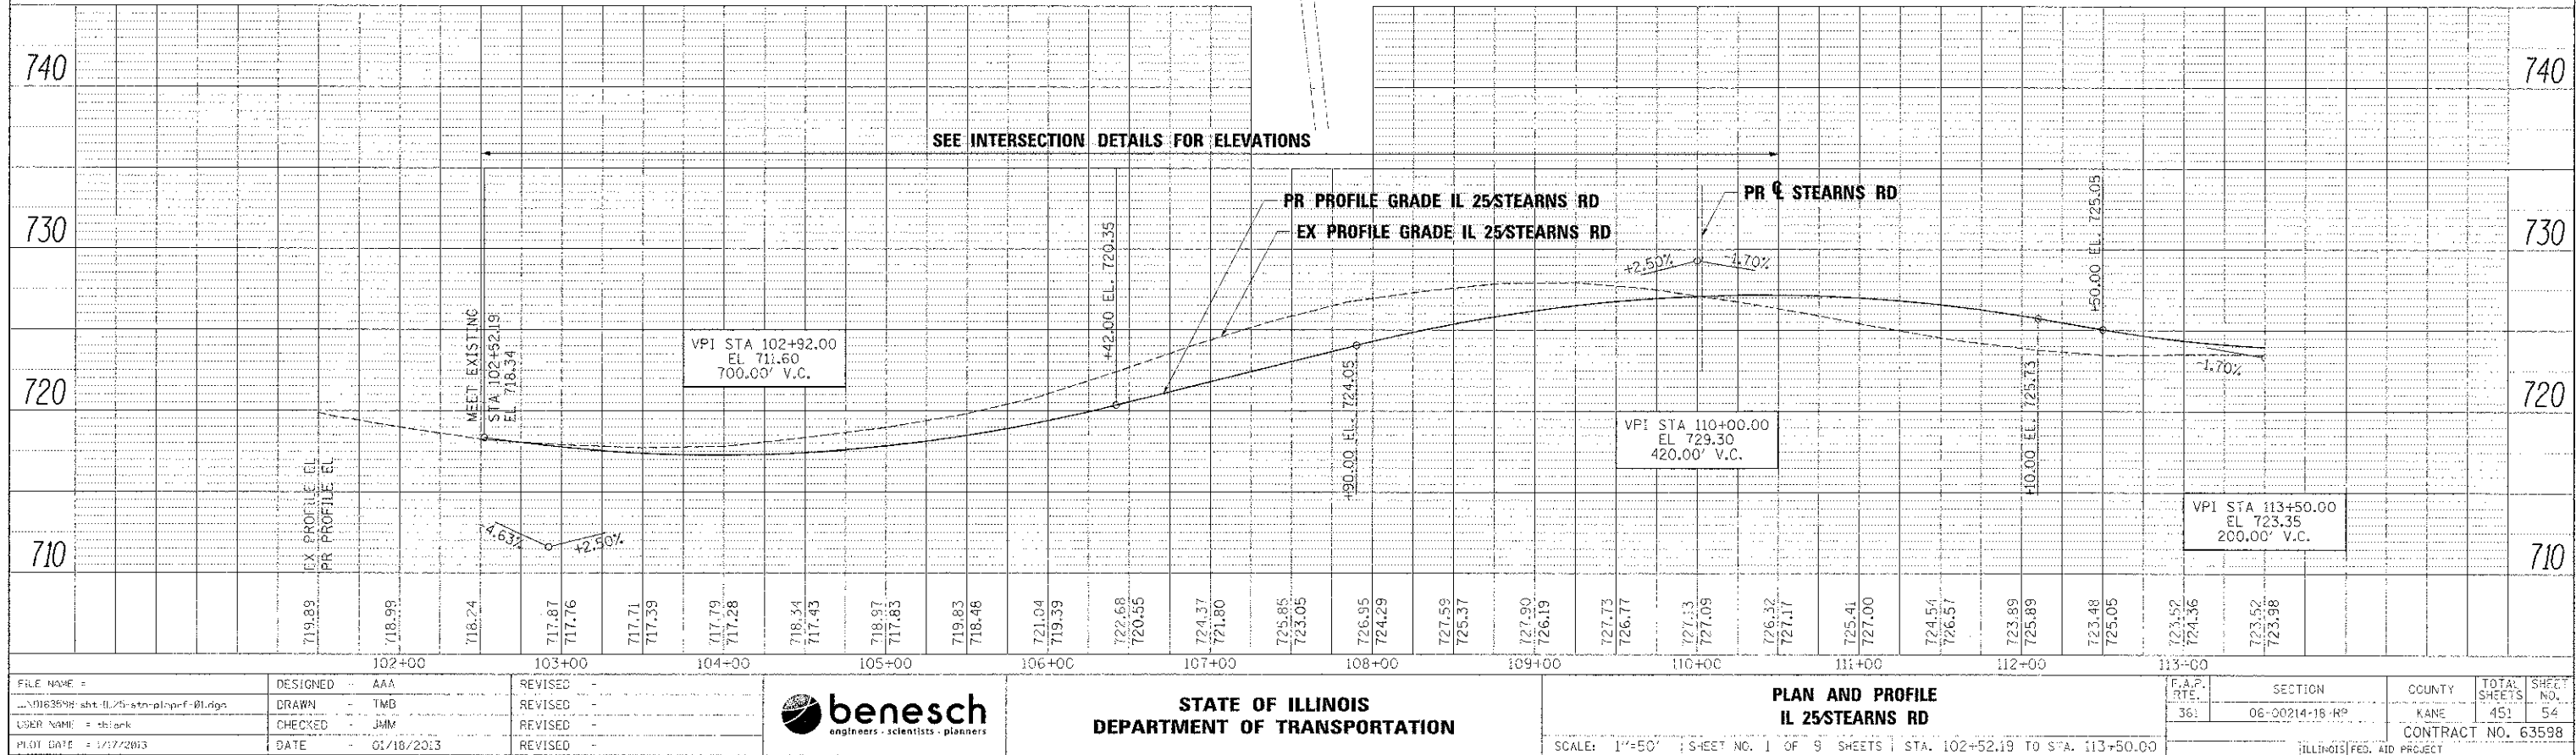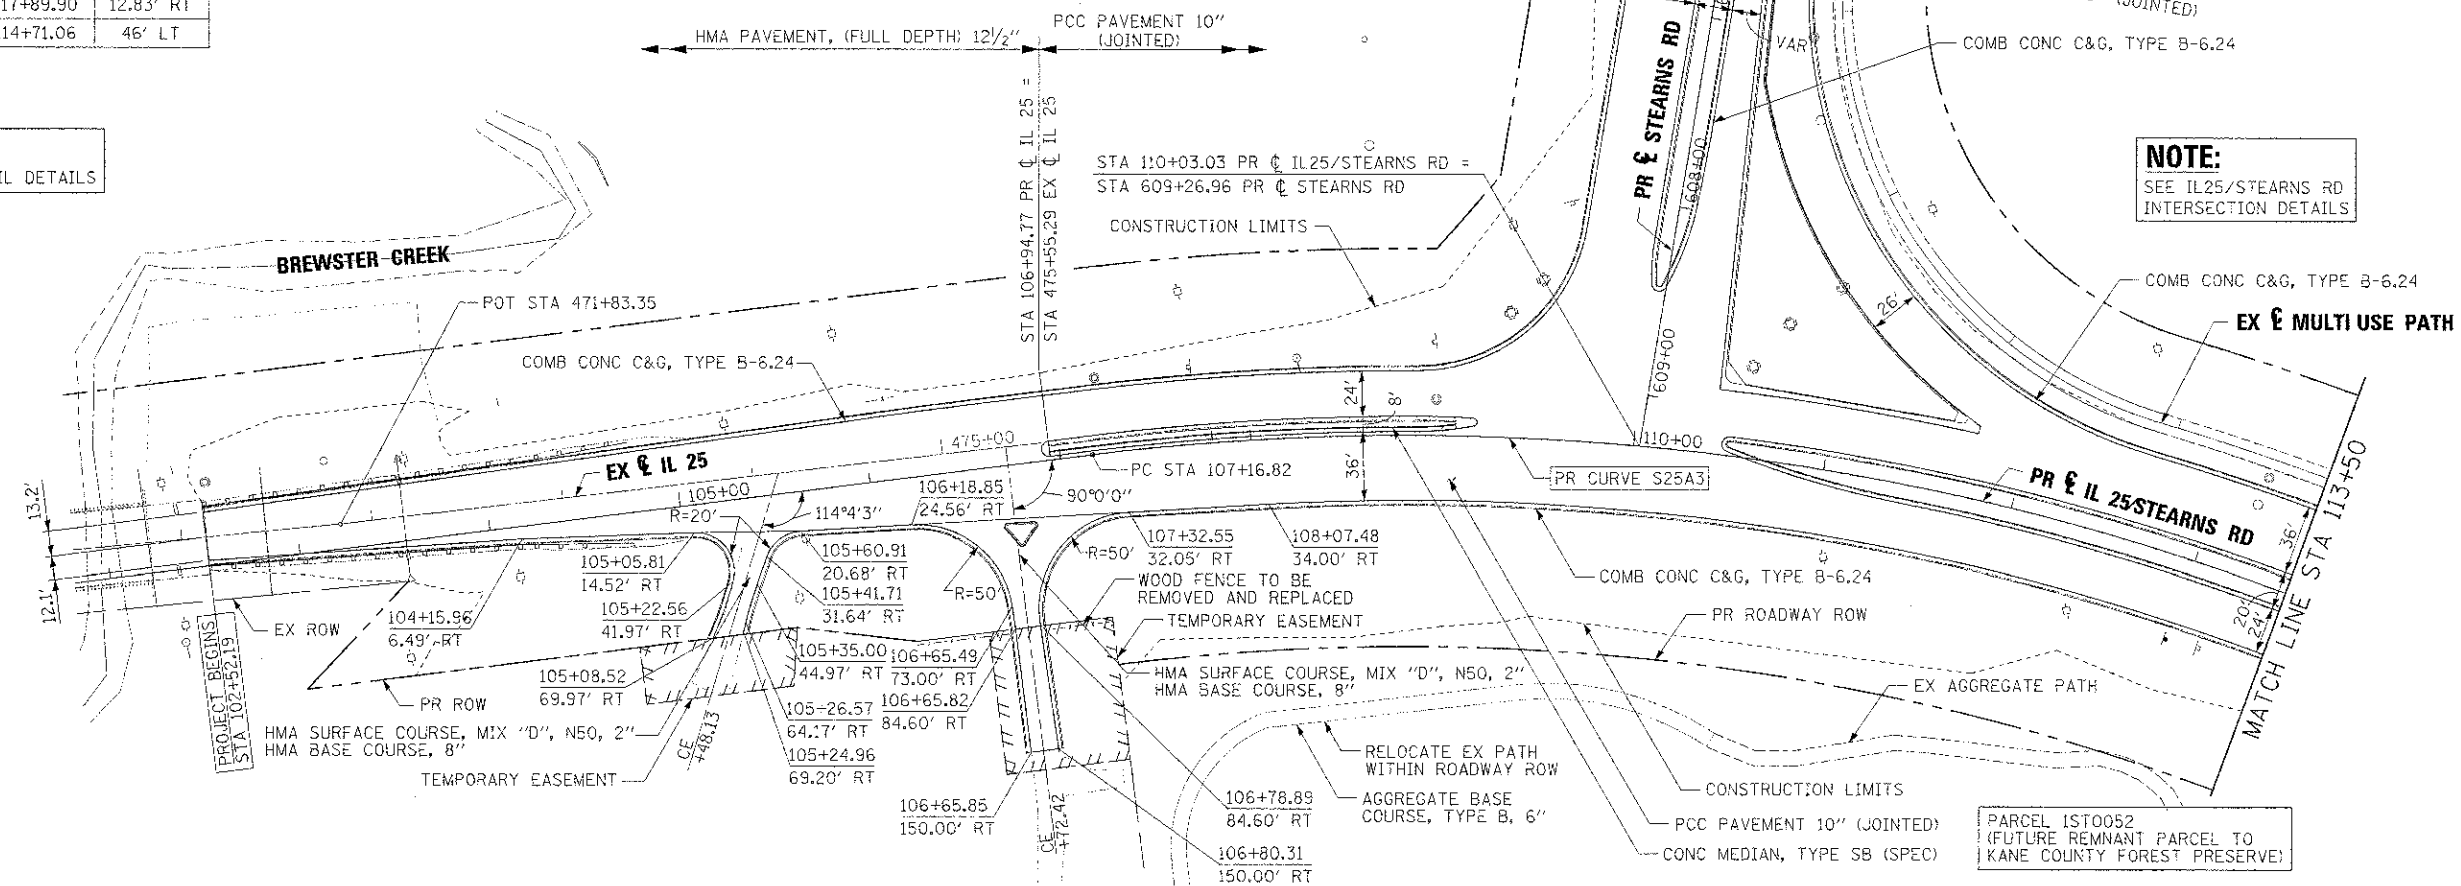

FILE NAME =	DESIGNED - AAA	REVISED -		STATE OF ILLINOIS DEPARTMENT OF TRANSPORTATION	PLAN AND PROFILE IL 25/STEARNS RD	SECTION	COUNTY	TOTAL SHEETS	SHEET NO.
USER NAME = dblank	DRAWN - TMB	REVISED -				361	KANE	451	54
DATE = 01/18/2013	CHECKED - JMM	REVISED -				CONTRACT NO. 63598			
DATE = 01/18/2013	DATE = 01/18/2013	REVISED -				ILLINOIS FED. AID PROJECT			