


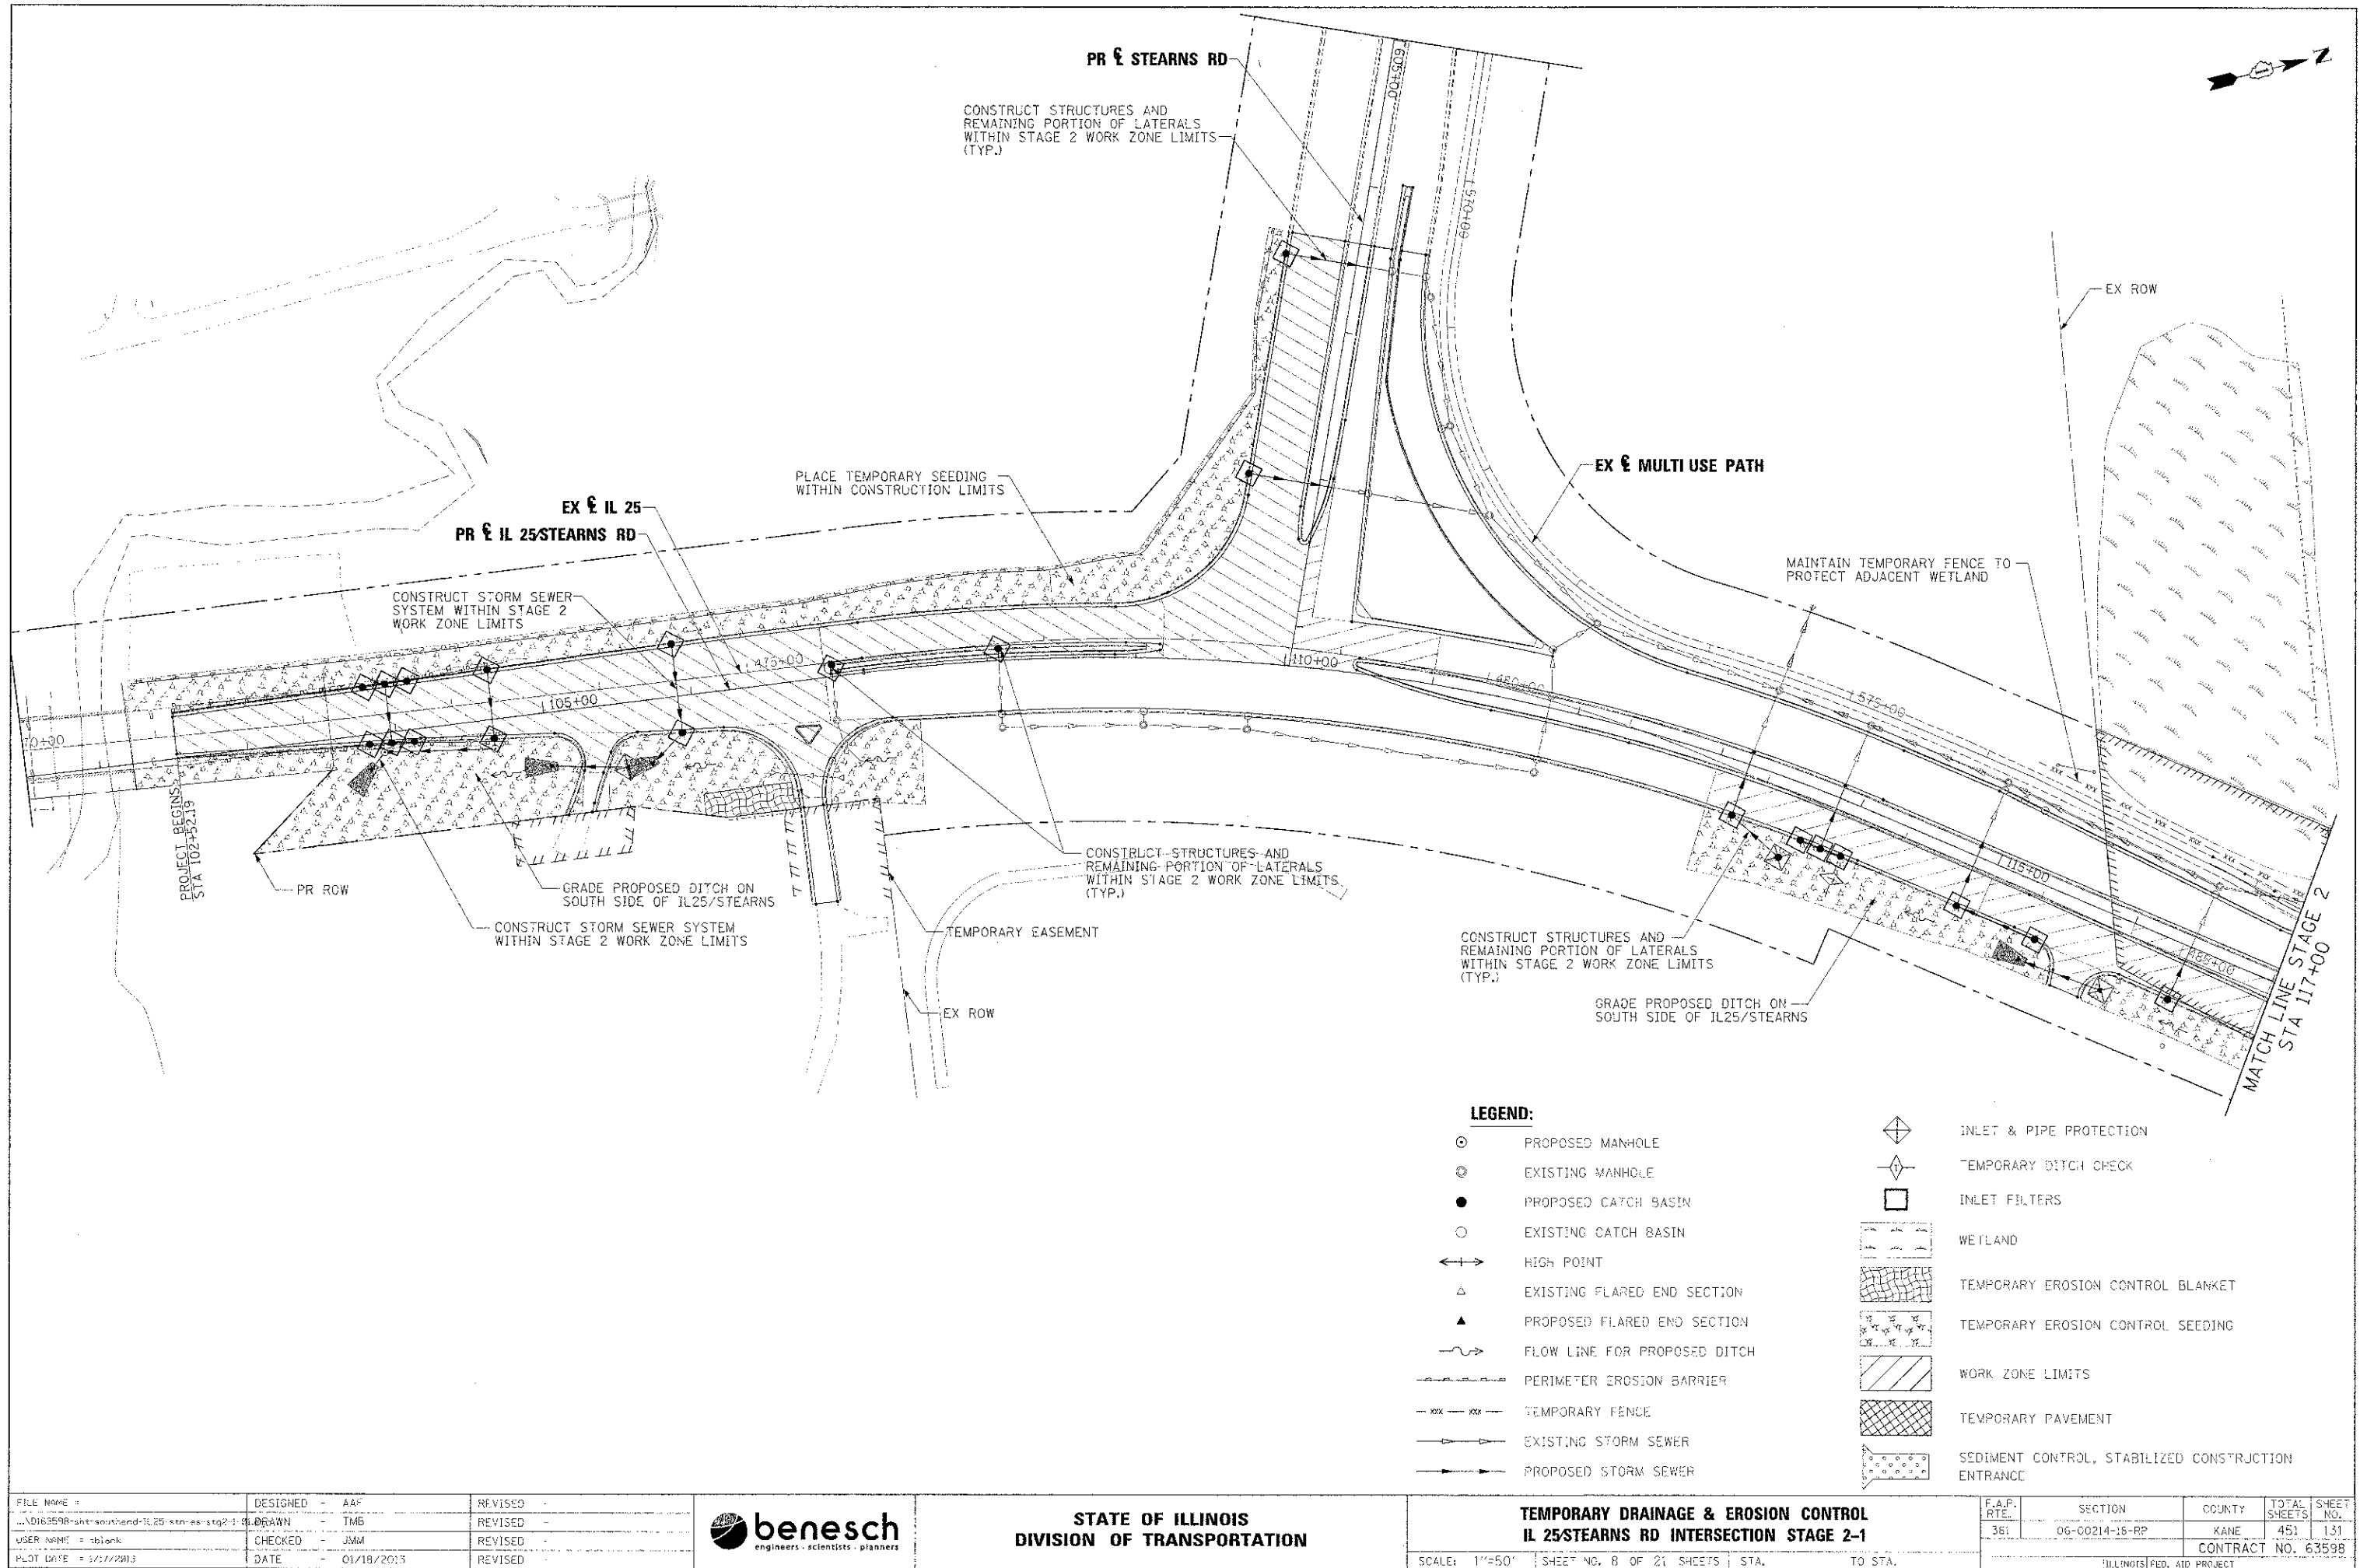

FILE NAME #	DESIGNED - AAF	REVISED -
... \D163598-shr-southend-IL25-stn-es-stg2-1	DRAWN - TMB	REVISED -
USER NAME = ablonk	CHECKED - JMM	REVISED -
PLOT DATE = 3/11/2013	DATE - 01/18/2013	REVISED -



STATE OF ILLINOIS
DIVISION OF TRANSPORTATION

TEMPORARY DRAINAGE & EROSION CONTROL
IL 25/STEARNS RD INTERSECTION STAGE 2-1

SCALE: 1"=50' SHEET NO. 8 OF 21 SHEETS STA. TO STA.

F.A.P. RTE.	SECTION	COUNTY	TOTAL SHEETS	SHEET NO.
361	06-00214-16-RP	KANE	451	131
CONTRACT NO. 63598				
ILLINOIS FED. AID PROJECT				