


ORIGINAL SURVEY	SURVEYED	BY	DATE
NOTE BOOK	PLOTTED		
	TEMP.		
	AREAS		
NO. —	AREAS CHECKED		

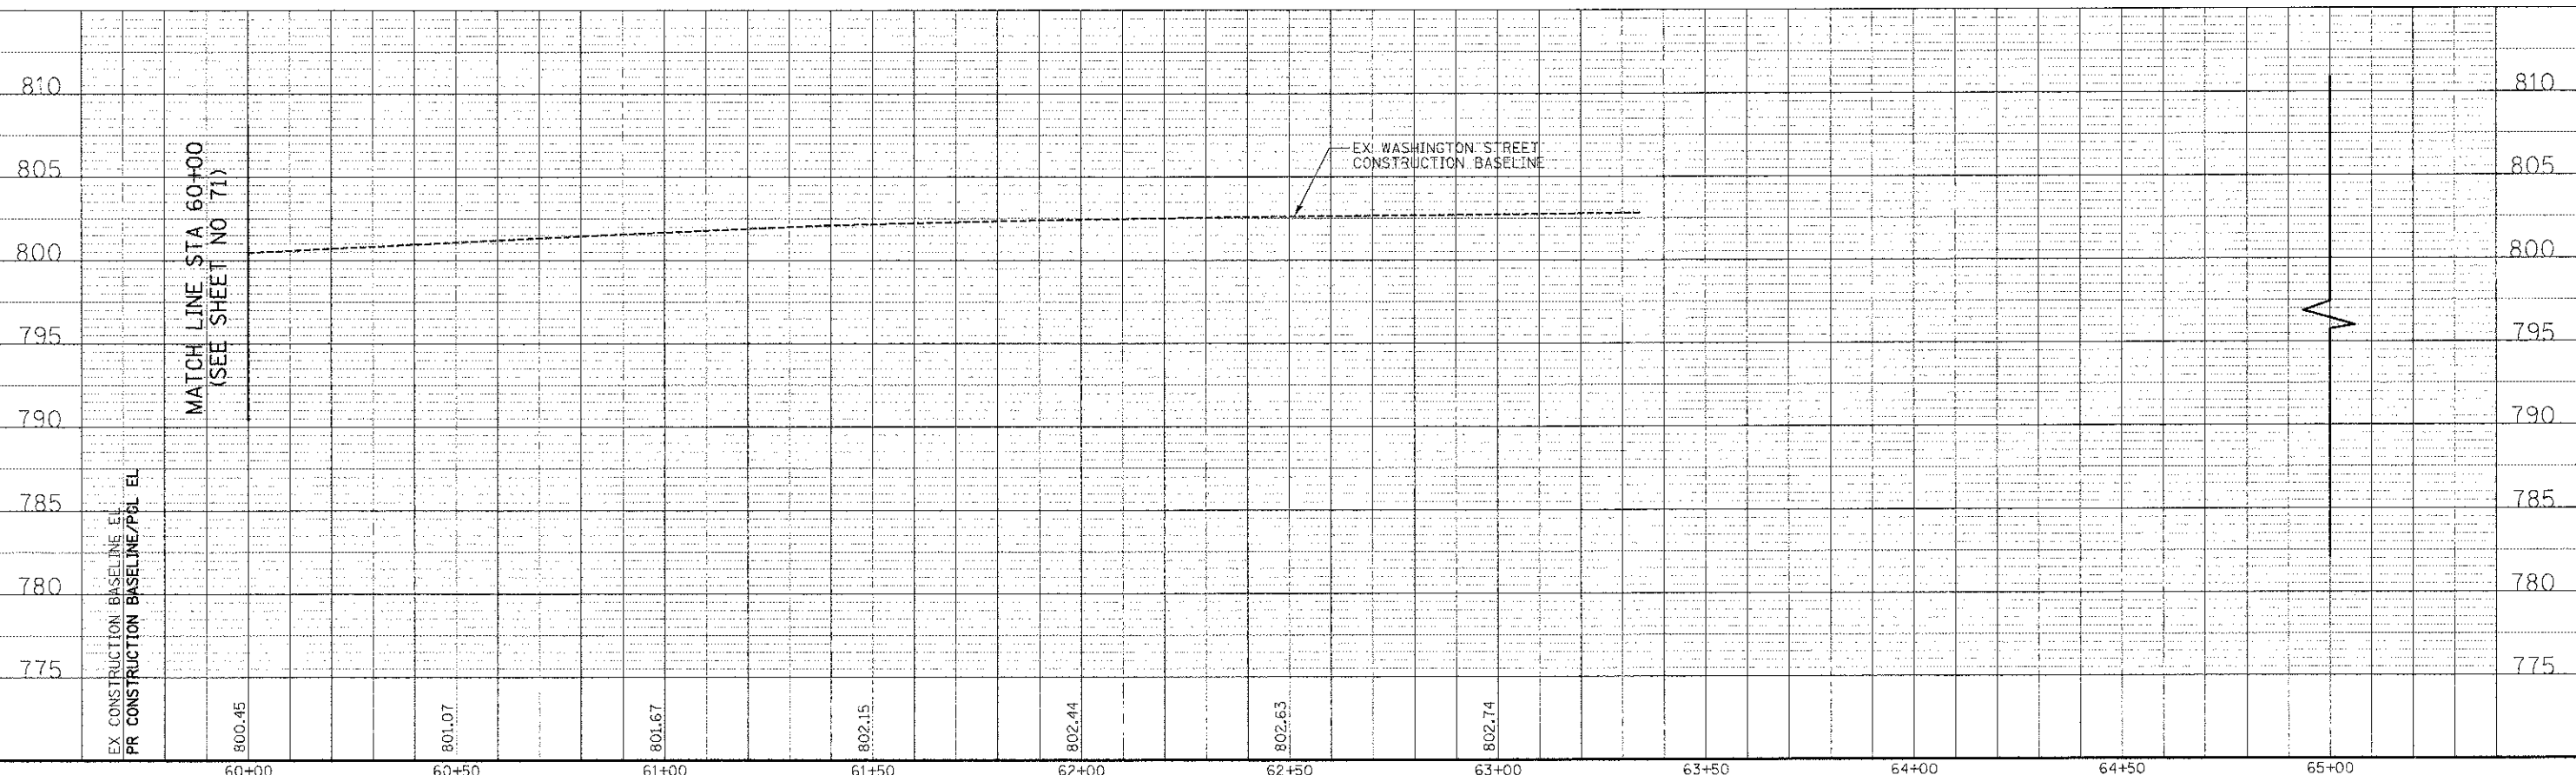

	450 E Devon Ave, Suite 300 Itasca, Illinois 60143 Tel: 630.773.3900 Fax: 630.773.3975 www.civiltechinc.com	DESIGNED - PK DRAWN - JRR CHECKED - RTM DATE - 12/17/2012	REVISED - REVISED - REVISED - REVISED -	STATE OF ILLINOIS DEPARTMENT OF TRANSPORTATION	SCALES VERT. 0 5 10 HORIZ. 0 20 40	PLAN AND PROFILE				F.A.I.L. RTE. 0187 SECTION 05-0012-07-WR COUNTY LAKE TOTAL SHEET NO. 223 SHEETS 72 CONTRACT NO. 63765
						SHEET NO. 13 OF 15 SHEETS STA. 60+00 TO STA. 63+00				
						FED. ROAD DIST. NO. 1 ILLINOIS FED. AID PROJECT				