


MAINTAIN PERIMETER EROSION BARRIER
INSTALLED BY OTHERS
(PAID FOR AS REMOVE PERIMETER EROSION BARRIER)

MAINTAIN PERIMETER EROSION BARRIER
INSTALLED BY OTHERS
(PAID FOR AS REMOVE PERIMETER EROSION BARRIER)

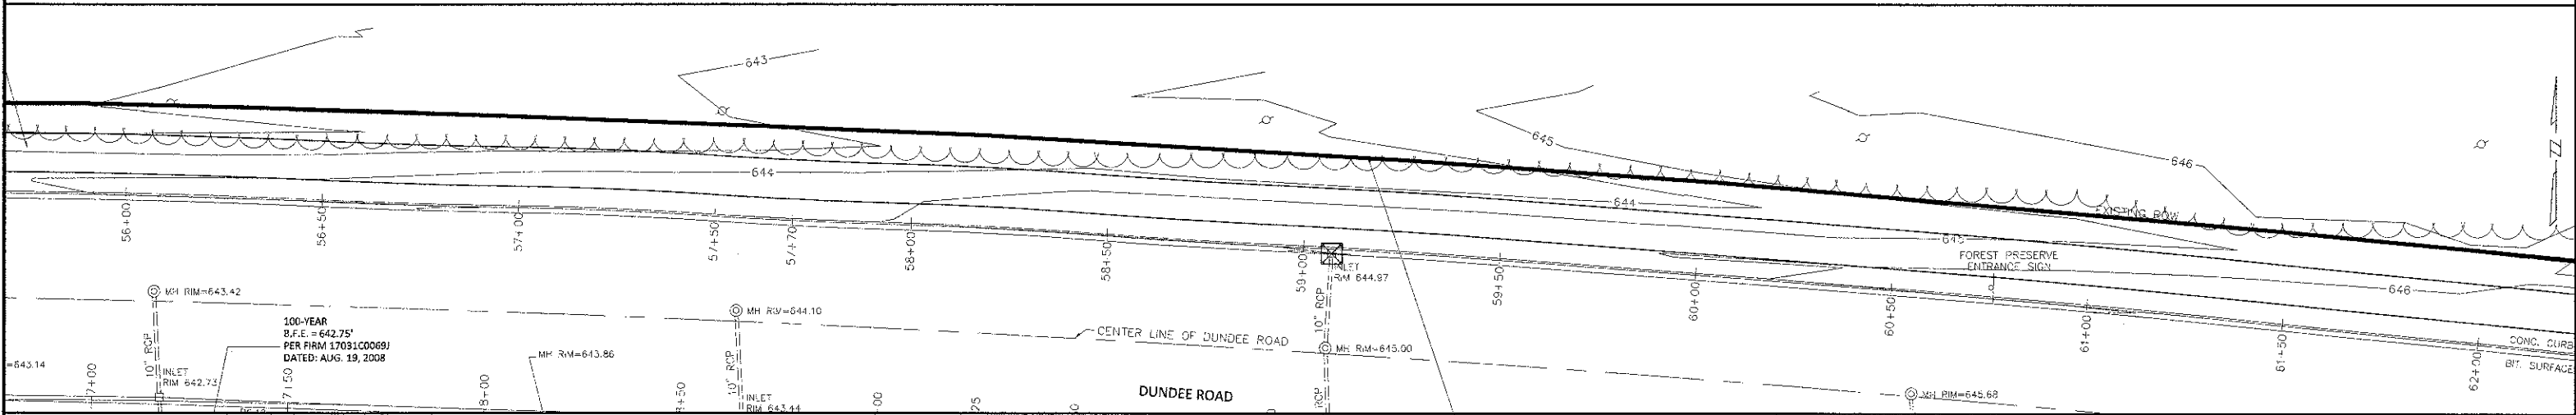

MAINTAIN PERIMETER EROSION BARRIER
INSTALLED BY OTHERS
(PAID FOR AS REMOVE PERIMETER EROSION BARRIER)



DATE:	DESIGNED: SW	REVISED:
PLOT SCALE: 1:20'	DRAWN: MT	REVISED:
PLOT DATE:	CHECKED: JS	REVISED:
DATE: 1/30/13	REVISED:	

STATE OF ILLINOIS
DEPARTMENT OF TRANSPORTATION

EROSION CONTROL PLAN: NORTH PARKWAY

SCALE: 1" = 20' SHEET NO. OF SHEETS STA. 50+00 TO STA. 62+00

F.A.P. RTE.	SECTION	COUNTY	TOTAL SHEETS	SHEET NO.
343	10-00072-00-BT	COOK	39	18
CONTRACT NO. 63805				
FED. ROAD DIST. NO. 1	ILLINOIS	FED. AID PROJECT	FAP 343	