


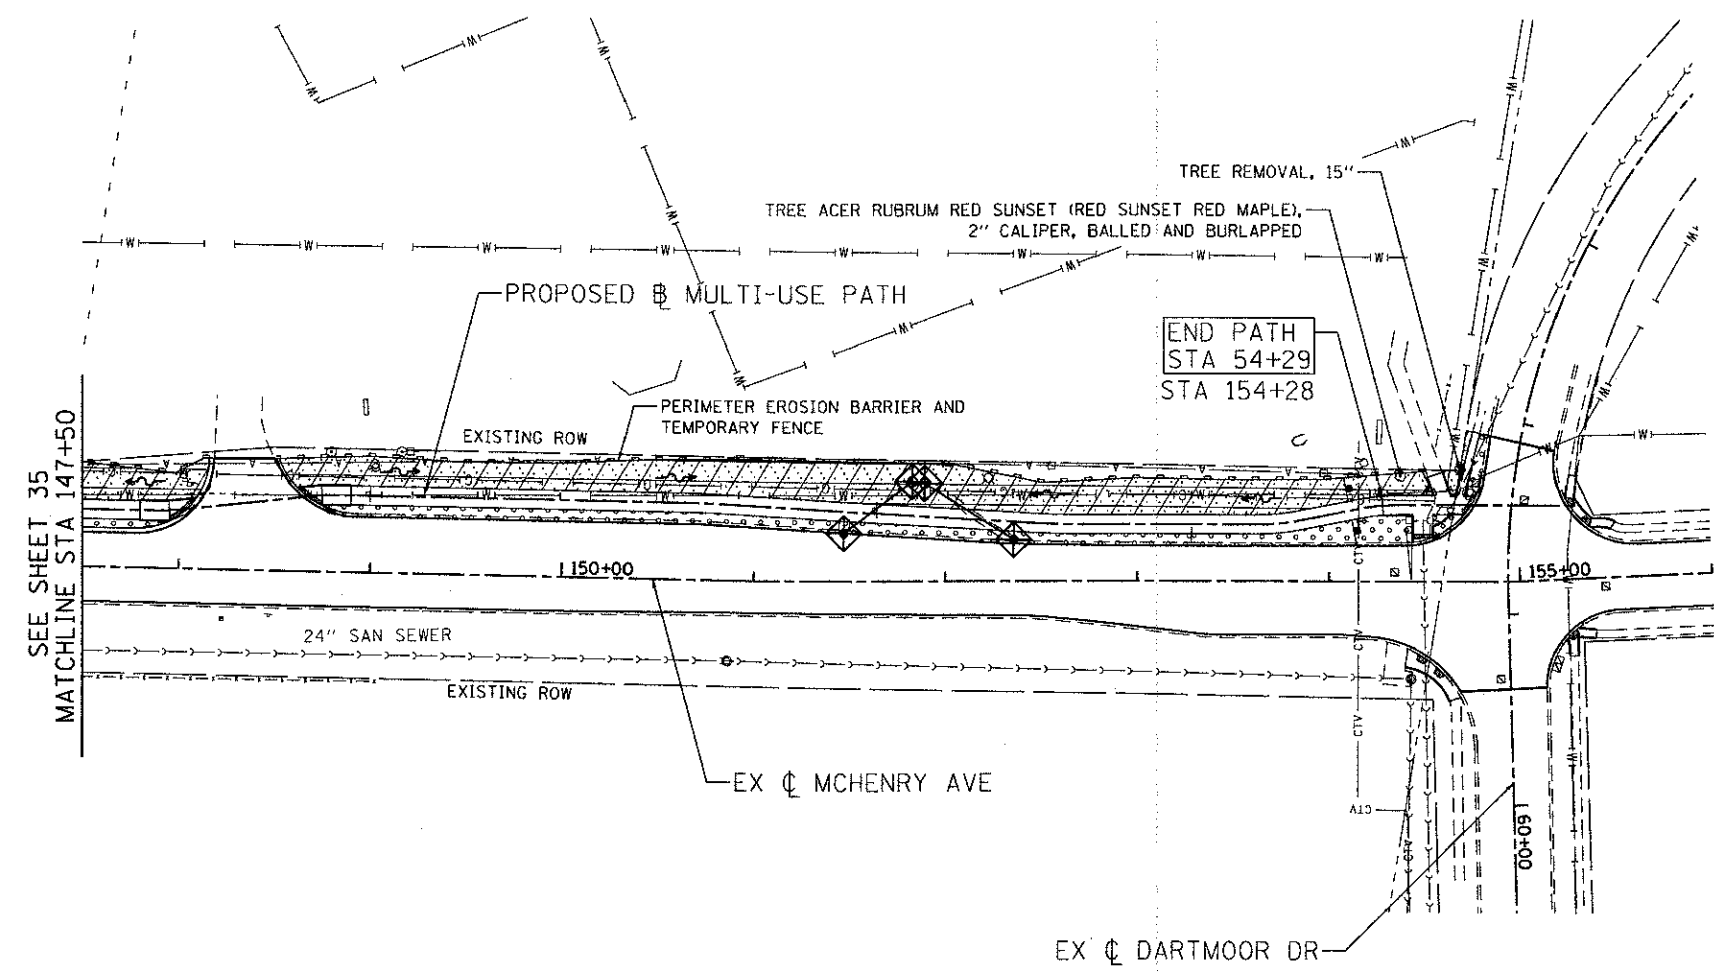

LEGEND:

	TEMPORARY EROSION CONTROL SEEDING, EROSION CONTROL BLANKET, SODDING SALT TOLERANT
	TEMPORARY EROSION CONTROL SEEDING, SEEDING CLASS 4, EROSION CONTROL BLANKET
	PERIMETER EROSION BARRIER AND/OR TEMPORARY FENCE
	INLET AND PIPE PROTECTION
	TREE REMOVAL (OVER 15 UNITS DIAMETER)

ENGINEERING CONSULTANT
Clorba Group, Inc.
CONSULTING ENGINEERS
8507 North Cumberland Avenue, Suite 402
Chicago, Illinois 60634
Tel: 773.776.4000 Fax: 773.776.4014
Email: clorba@clorba.com

USER NAME = eharr	DESIGNED - RJR	REVISED -
PLOT SCALE = 50.0000' / in.	DRAWN - AMH	REVISED -
PLOT DATE = 2/22/2013	CHECKED - MRJ	REVISED -
	DATE - FEBRUARY 4, 2013	REVISED -

STATE OF ILLINOIS
DEPARTMENT OF TRANSPORTATION

**MCHENRY AVENUE
EROSION CONTROL AND LANDSCAPING PLAN**

SCALE: 1" = 50' SHEET NO. OF SHEETS STA. TO STA.

F.A.U. RTE.	SECTION	COUNTY	TOTAL SHEETS	SHEET NO.
120	11-00115-00-RS	MCHENRY	62	36
CONTRACT NO. 63806				
ILLINOIS FED. AID PROJECT				

\\sfr01\proj\0020071\01\Roadway\Proposed\Plan\0020071-01-24-Erosion.dgn