


G:\2010\UNIA10M008-Geneseo-S.State St. SewerWaterDrawings\PlotA 10M008 PAVEMENT PLAN PROFILES.dwg, 3/7/2013 9:35:56 AM, jefrn

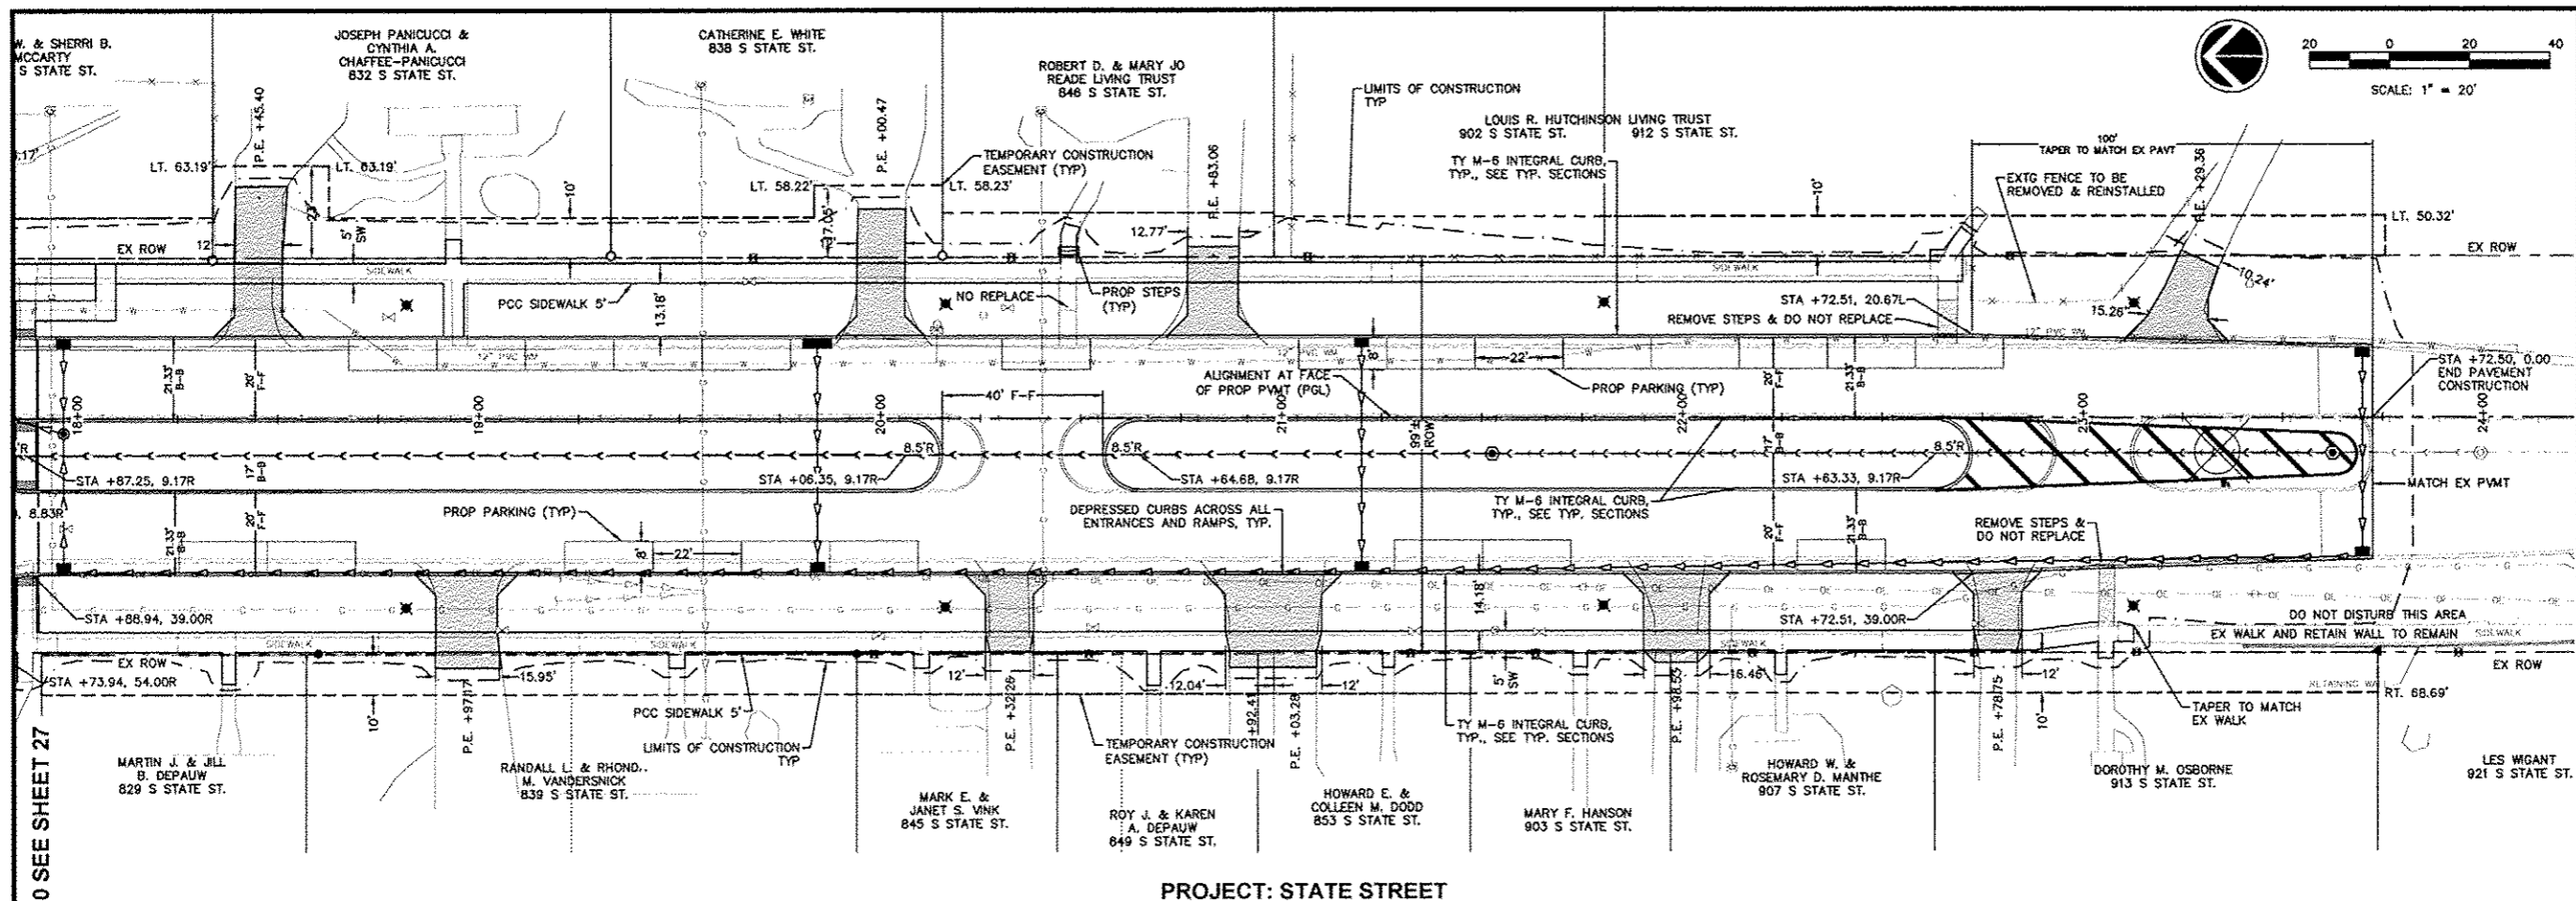

PROJECT: STATE STREET




NO.	REVISIONS	DESCRIPTION	DATE

**Missman, Inc.**  
Professional Engineers & Land Surveyors

Rock Island, IL (815) 788-7674  
Bethesda, MD (301) 344-6260  
Rockford, IL (815) 965-6660  
Springfield, IL (217) 685-5825

www.missman.com

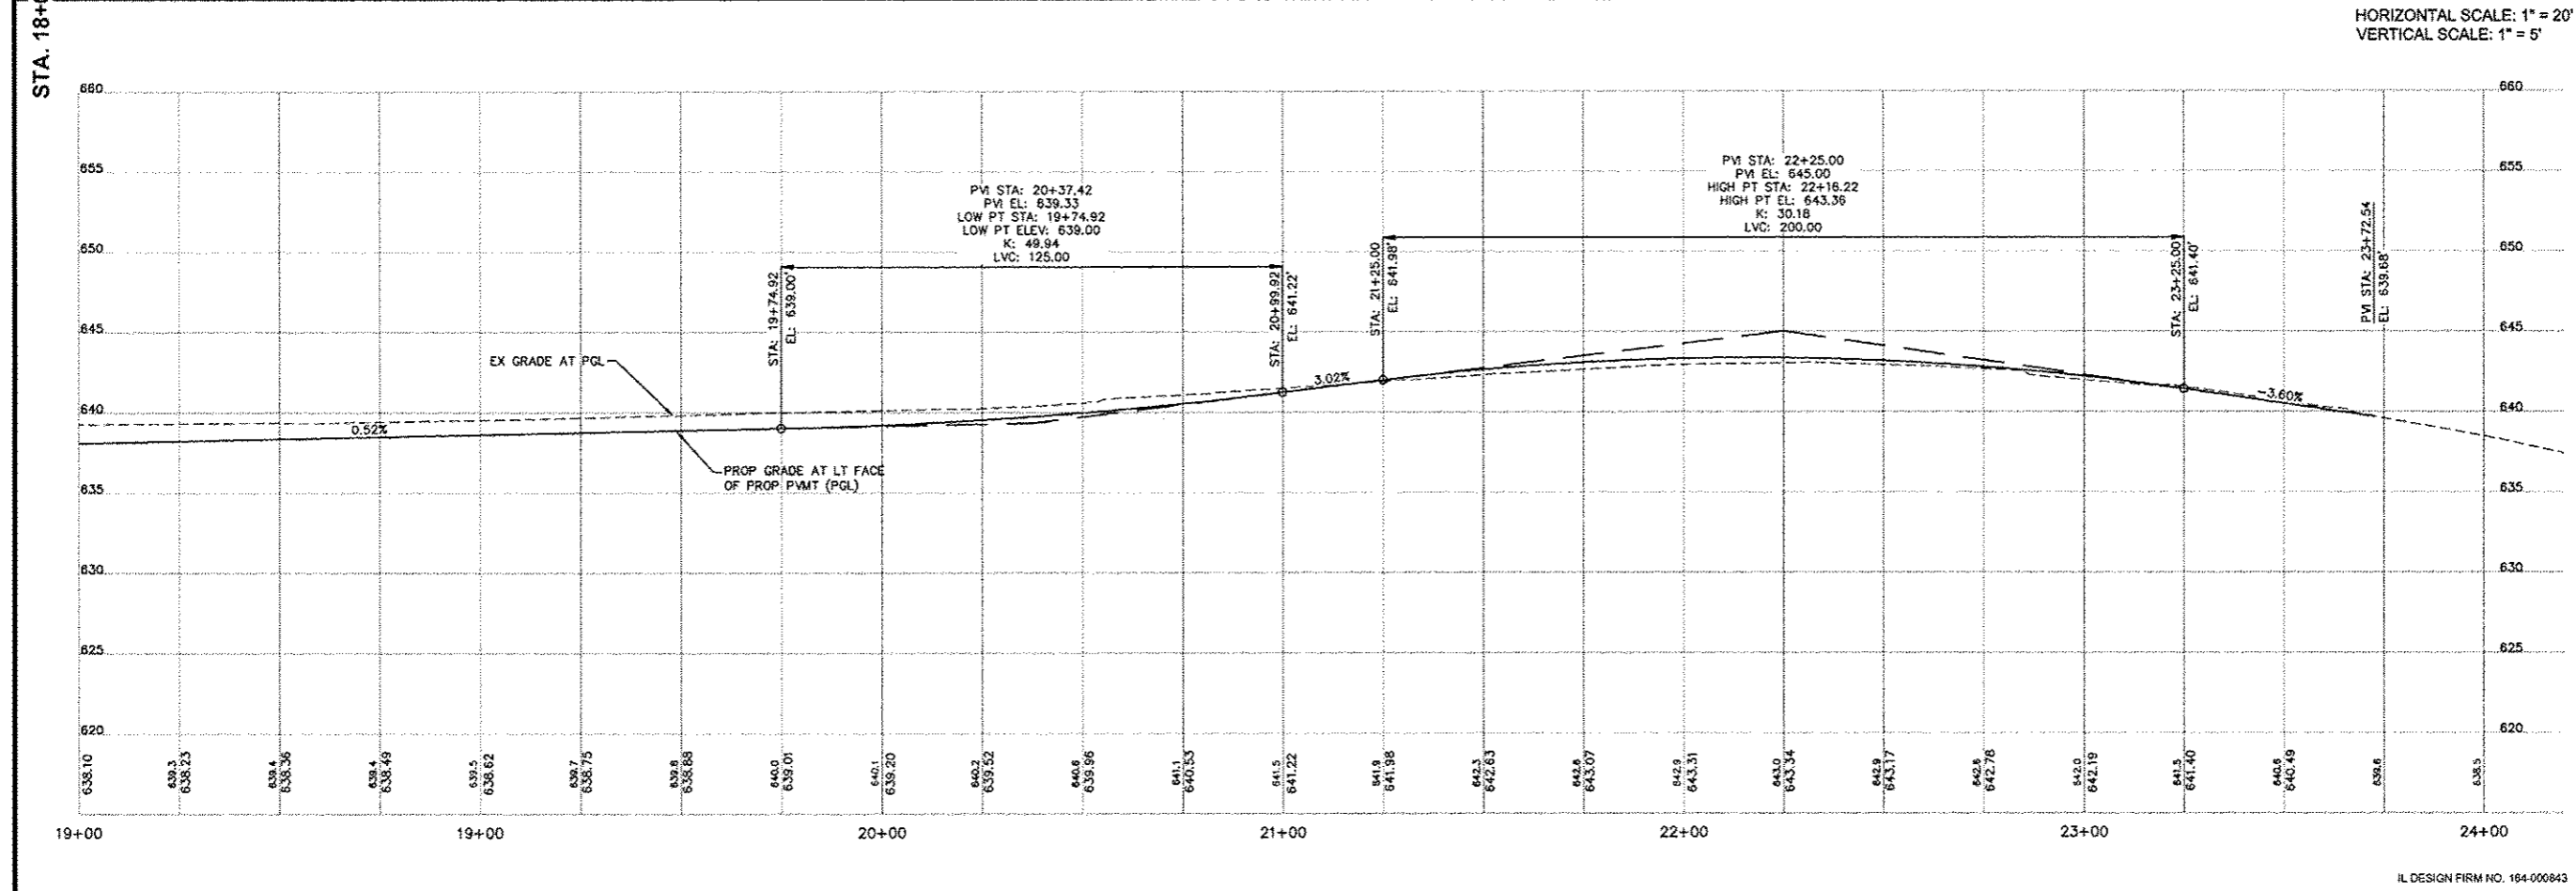

HORIZONTAL SCALE: 1" = 20'  
VERTICAL SCALE: 1" = 5'

STATE STREET RE-CONSTRUCTION  
GENESEO, ILLINOIS

PAVEMENT PLAN AND PROFILE - 5

Missman Project No: A10M008  
File Name: A10M008 PAVEMENT PLAN PROFILES.dwg  
© COPYRIGHT 2013 ALL RIGHTS RESERVED  
Field Book No: #####  
Drawn By: WKS  
Checked By: JLM  
Date: 11/19/2012

IL DESIGN FIRM NO. 164-006843