



G:\2010\10M008-Geneseo-S.State St. Sewer\WaterDrawings\Plan\10M008 DRAINAGE PLAN PROFILES.dwg, 3/7/2013 9:37:37 AM, jefim

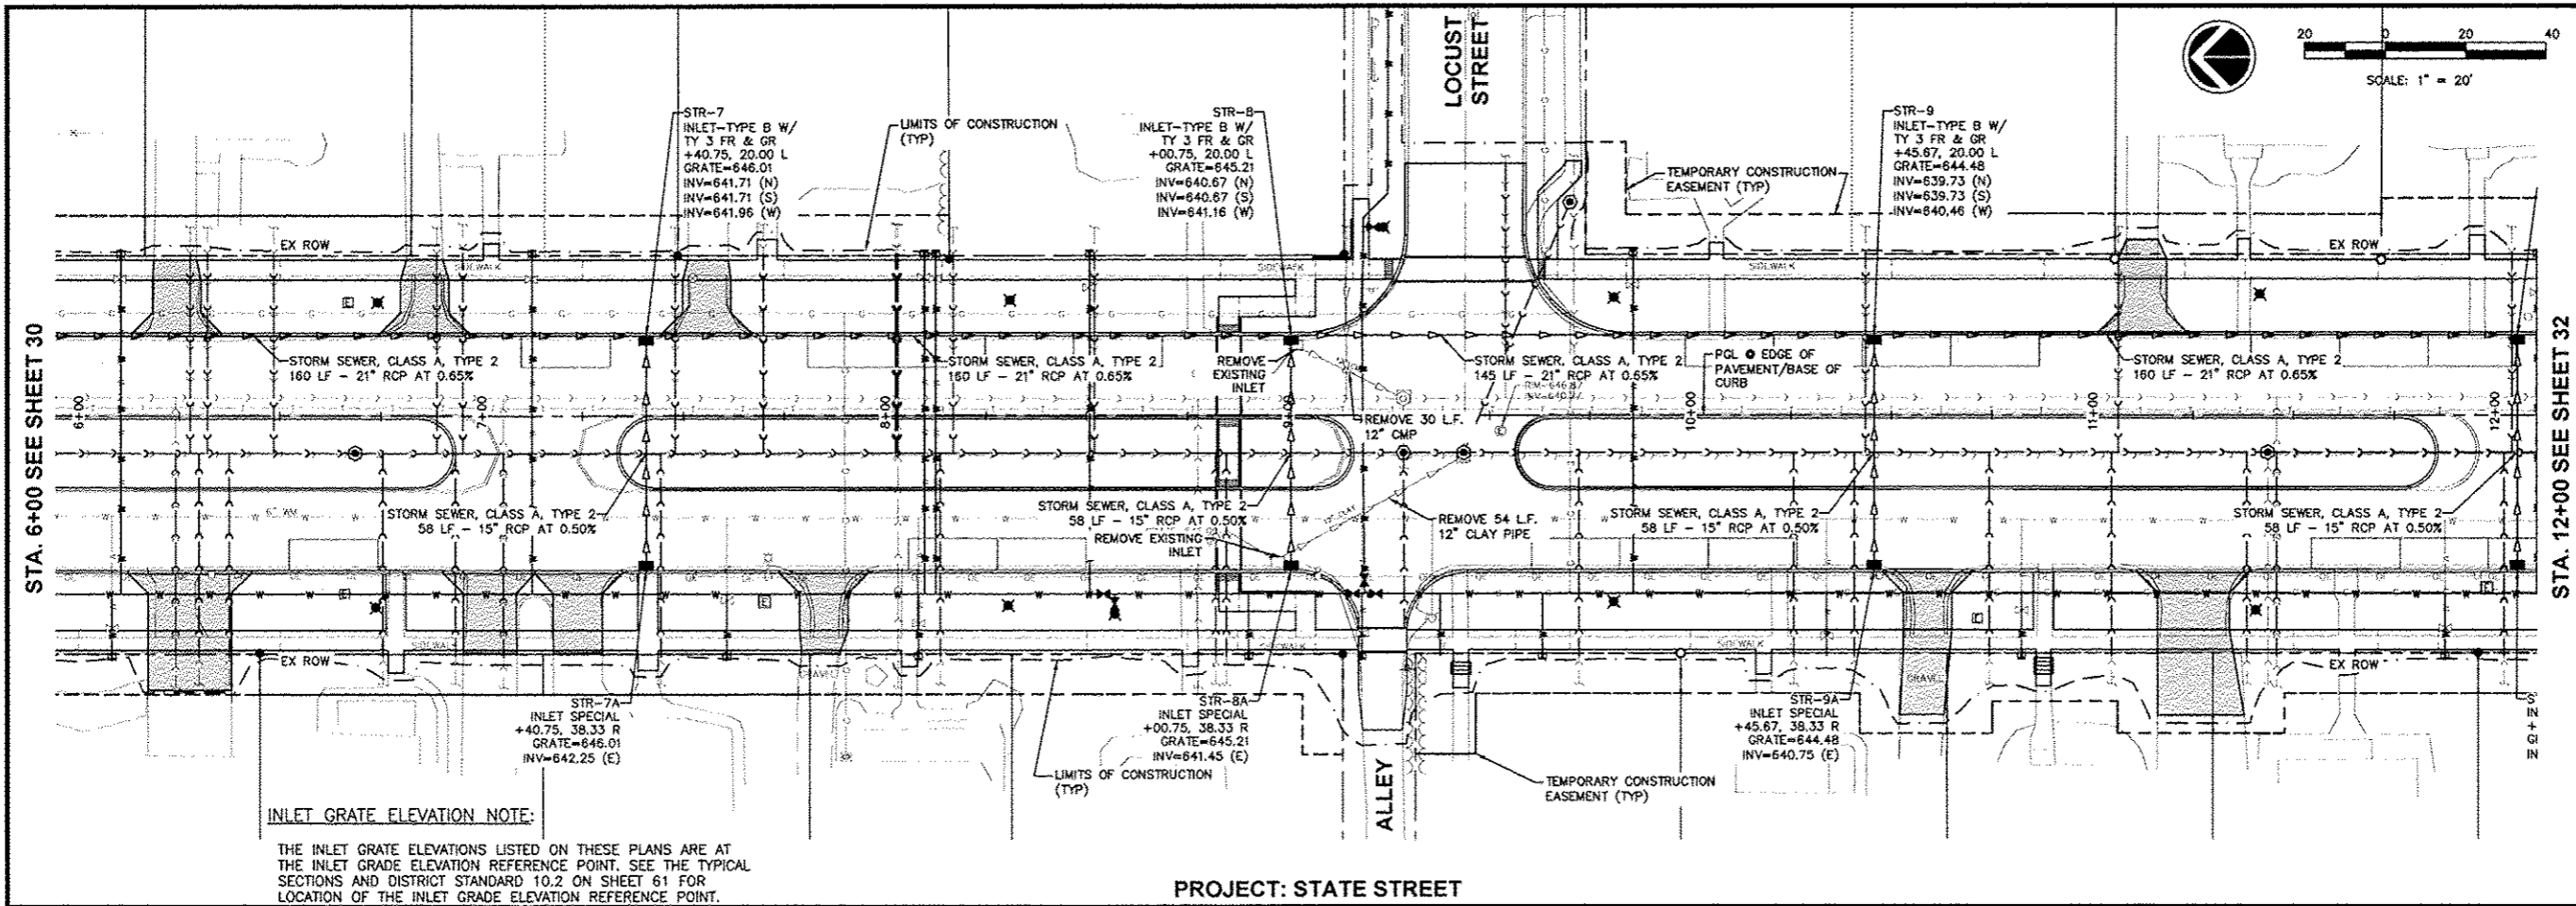

INLET GRADE ELEVATION NOTE:
THE INLET GRADE ELEVATIONS LISTED ON THESE PLANS ARE AT THE INLET GRADE ELEVATION REFERENCE POINT. SEE THE TYPICAL SECTIONS AND DISTRICT STANDARD 10.2 ON SHEET 61 FOR LOCATION OF THE INLET GRADE ELEVATION REFERENCE POINT.

PROJECT: STATE STREET

HORIZONTAL SCALE: 1" = 20'
VERTICAL SCALE: 1" = 5'

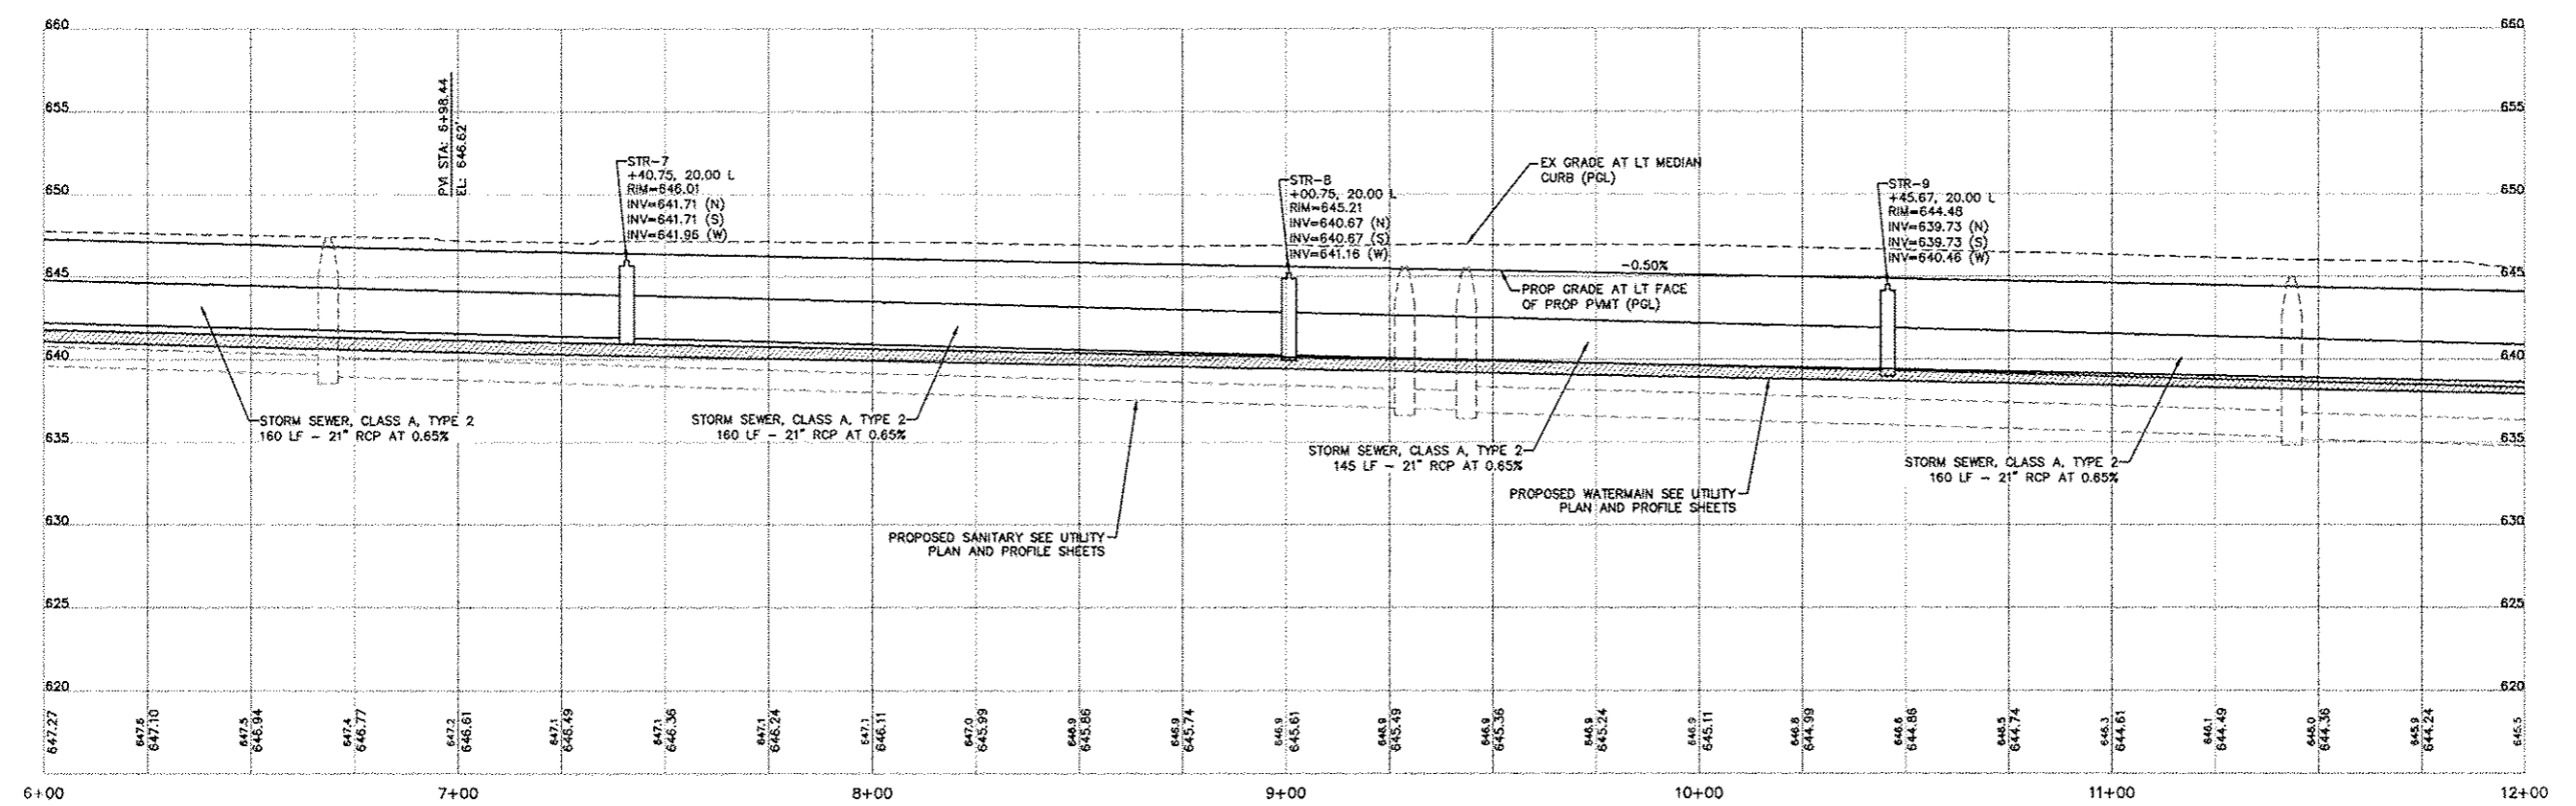

NO.	REVISIONS	DESCRIPTION	DATE

Missman, Inc.
Professional Engineers & Land Surveyors

Rock Island, IL • Bettendorf, IA • Rockford, IL • Sycamore, IL
(309) 788-7644 • (309) 344-0260 • (815) 965-0400 • (815) 965-3635
www.missman.com

STATE STREET RE-CONSTRUCTION
GENESEO, ILLINOIS

DRAINAGE PLAN AND PROFILE - 3

Missman Project No:
A10M008

File Name:
A10M008 DRAINAGE PLAN

© COPYRIGHT 2013
ALL RIGHTS RESERVED

Field Book No: ####

Drawn By: WKS

Checked By: JLM

Date: 11/19/2012

31

Sheet 31 of 99

IL DESIGN FIRM NO. 184-000843