


F.A. RTE.	SECTION	COUNTY	TOTAL SHEETS	SHEET NO.
•	••	LASALLE	95	62
STA.		TO STA.		
FED. ROAD DIST. NO.	ILLINOIS	FED. AID PROJECT		
• FAP ROUTE 653 (ROUTE 18 COUPLE)				
•• SECTION (7)R, RS-2; (8)R, RS-1				

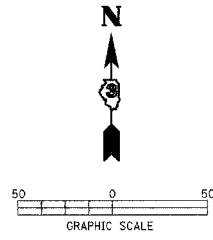


NOTES:

COORDINATE EROSION CONTROL WITH TRAFFIC CONTROL AND STAGING PLANS

EROSION CONTROL DEVICES SHALL REMAIN IN PLACE THROUGH MULTIPLE STAGES OF CONSTRUCTION AS REQUIRED.

MULCH ON TEMPORARY AND PERMANENT SEEDING SHALL BE MULCH METHOD 2.

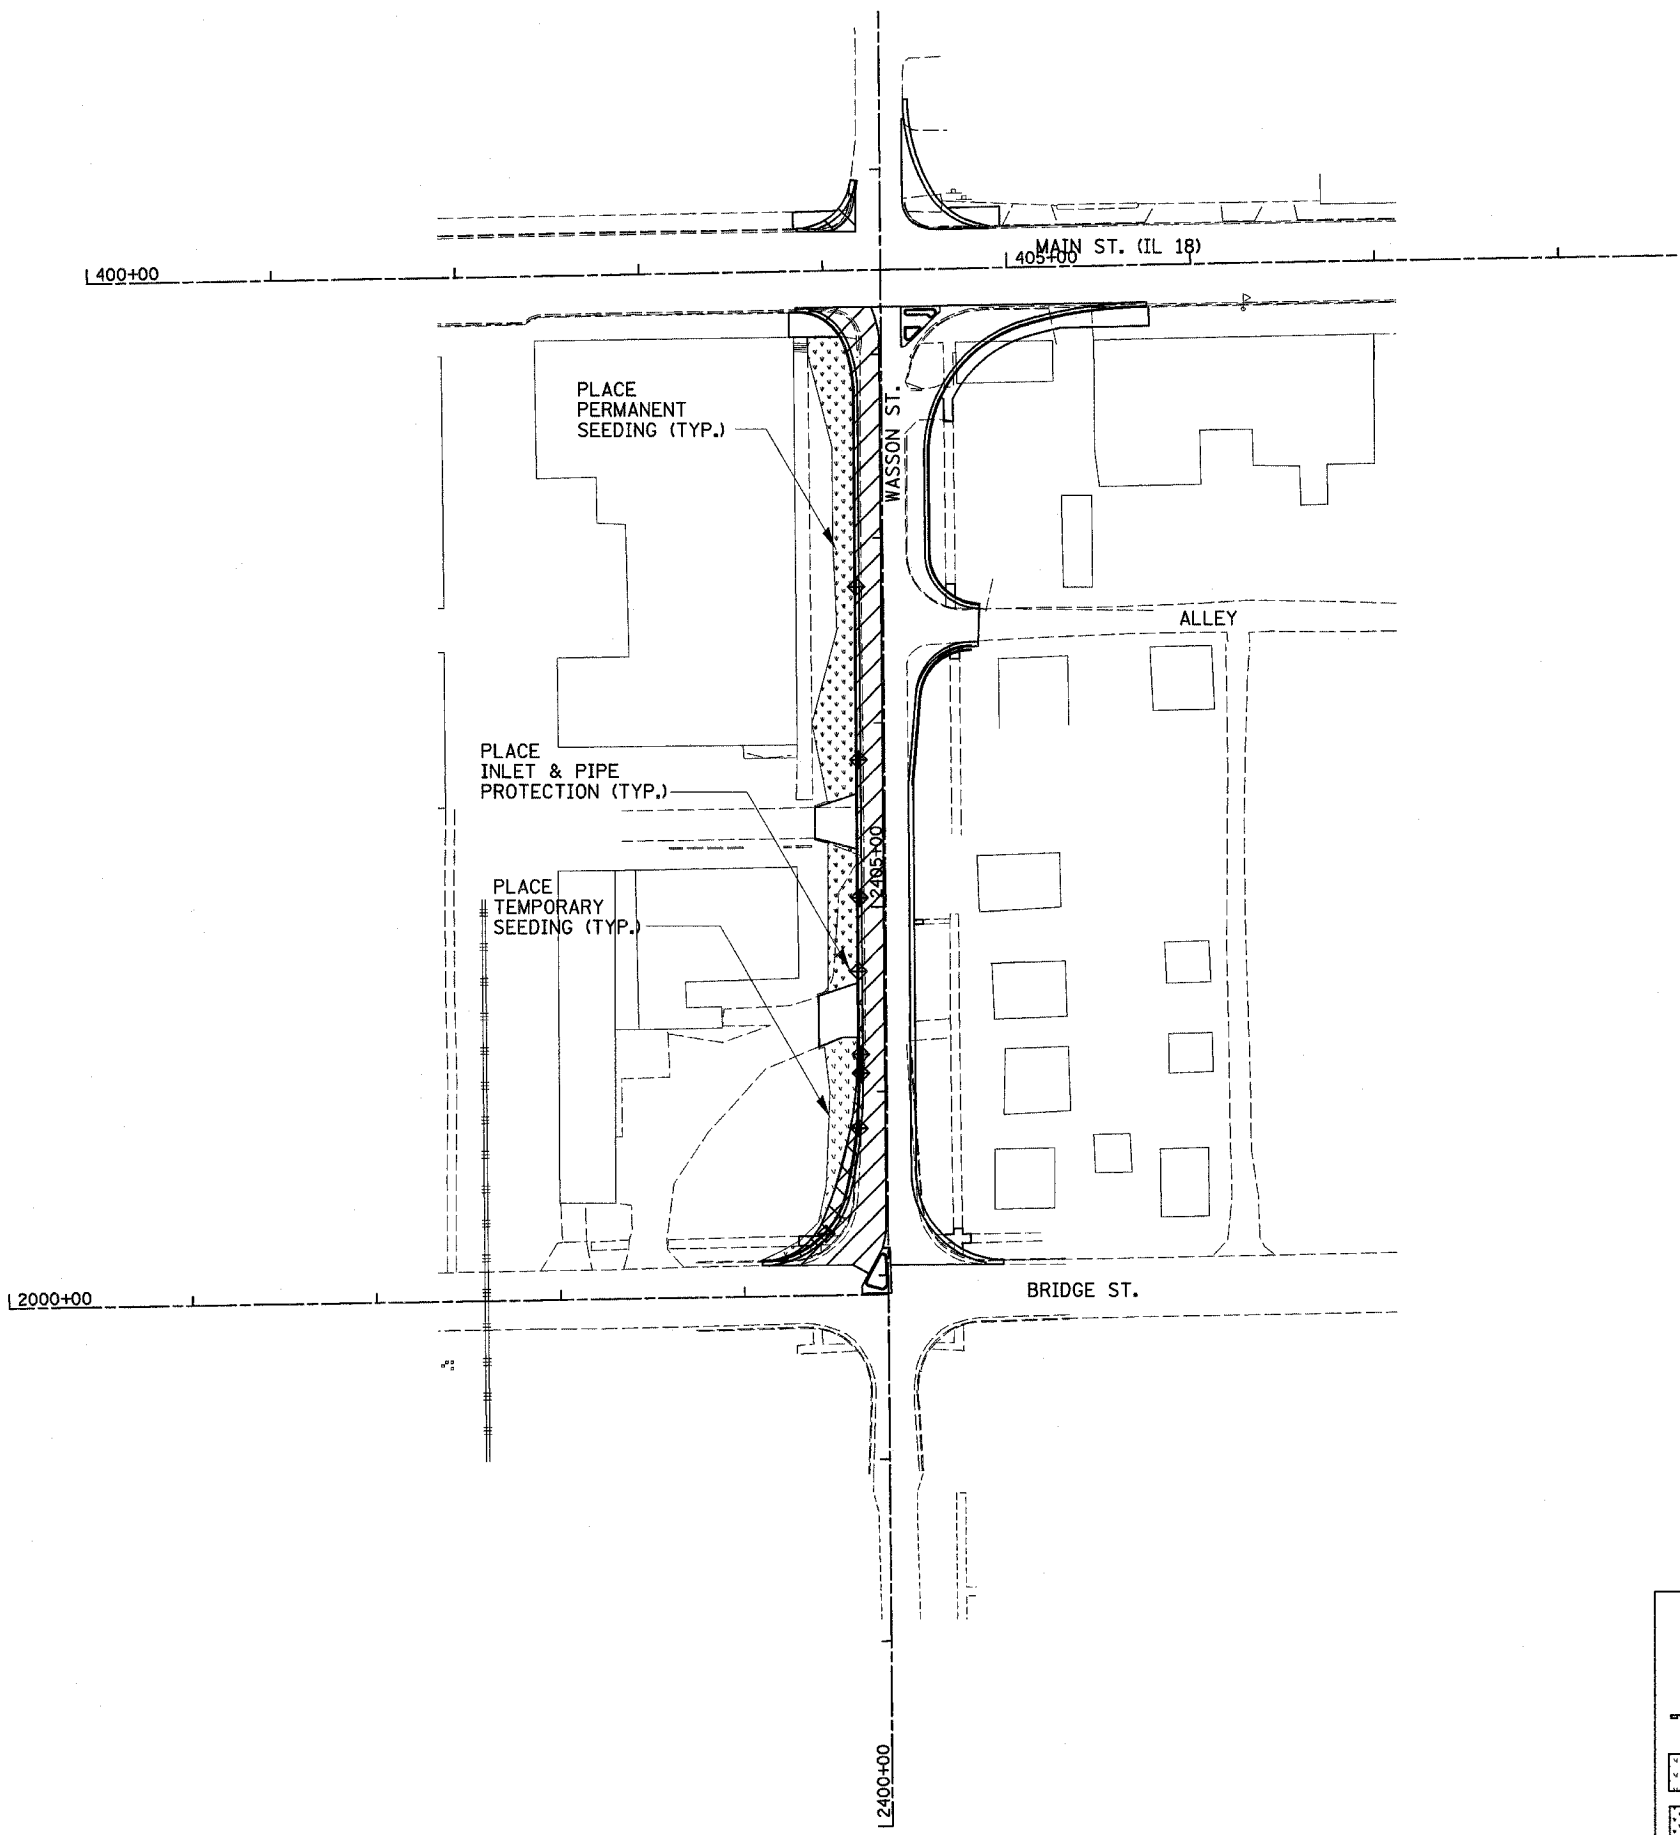

	INLET AND PIPE PROTECTION
	TEMPORARY DITCH CHECK
	PERIMETER EROSION BARRIER
	TEMPORARY EROSION CONTROL SEEDING AND TEMPORARY MULCH
	PERMANENT SEEDING

**EROSION CONTROL PLAN – WASSON ST. ALIGNMENT (STAGE 2)**