


ROUTE NO.	SECTION	COUNTY	TOTAL SHEETS	SHEET NO.
S.A.D. P.A. 224	04-00137-02-FP	HENRY	23	18
FED. ROAD DIST. NO. 1		ILLINOIS	FED. AID PROJECT NO. 244801	

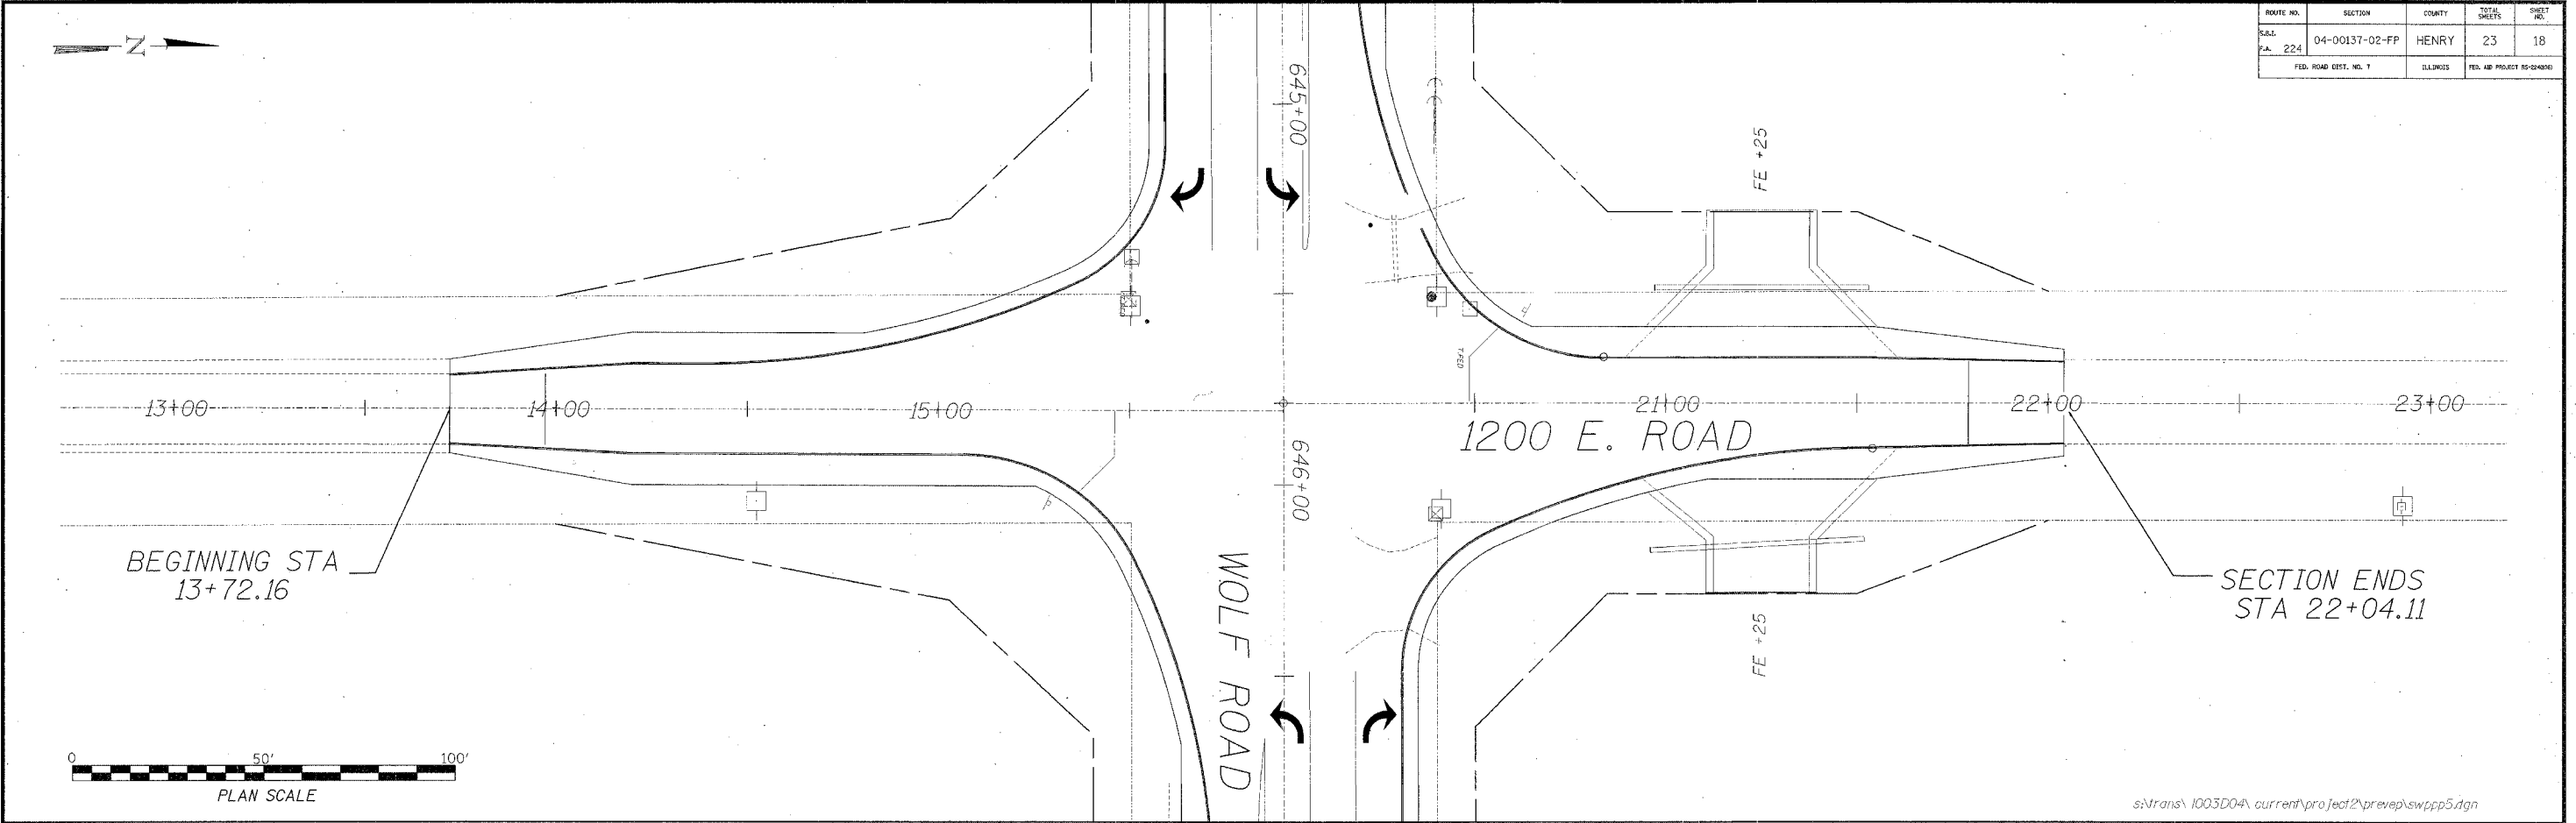

NOTE: ALL ITEMS SHALL BE CONSTRUCTED AS SHOWN ON STANDARD 280001 AND AS DIRECTED BY THE ENGINEER.
 MAINTENANCE AND CLEANING OF THE EROSION CONTROL ITEMS SHALL BE INCLUDED IN THE RESPECTIVE EROSION
 CONTROL PAY ITEM.

STORM WATER
 POLLUTION
 PREVENTION PLAN

WHA #1003D04