

F.A.U. RITE.	SECTION	COUNTY	TOTAL SHEETS	SHEET NO.
8873	00-00012-00-PK	MADISON	18	6
FED. ROAD DIST. NO.	ILLINOIS	FED. AID PROJECT		


CONTRACT NO. 97270

POLYUREA PAVEMENT MARKING TYPE 1 - LINE 4" YELLOW, ISLAND STRIPPING SCHEDULE	
ISLAND NUMBER	STRIPPING LENGTH (FT)
1	85
2	352
3	325
4	152
5	111
6	351
7	388




PARKING SUMMARY	
PROPOSED TYPICAL PARKING SPACES	256
PROPOSED ACCESSIBLE PARKING SPACES	8
TOTAL NUMBER OF NEW PARKING SPACES	264

DATE	
BY	
SURVEYED	
PLOTTED	
NOTE BOOK TEMPLATE	
AREAS CHECKED	
NO.	

DATE	
BY	
SURVEYED	
PLOTTED	
NOTE BOOK TEMPLATE	
AREAS CHECKED	
NO.	

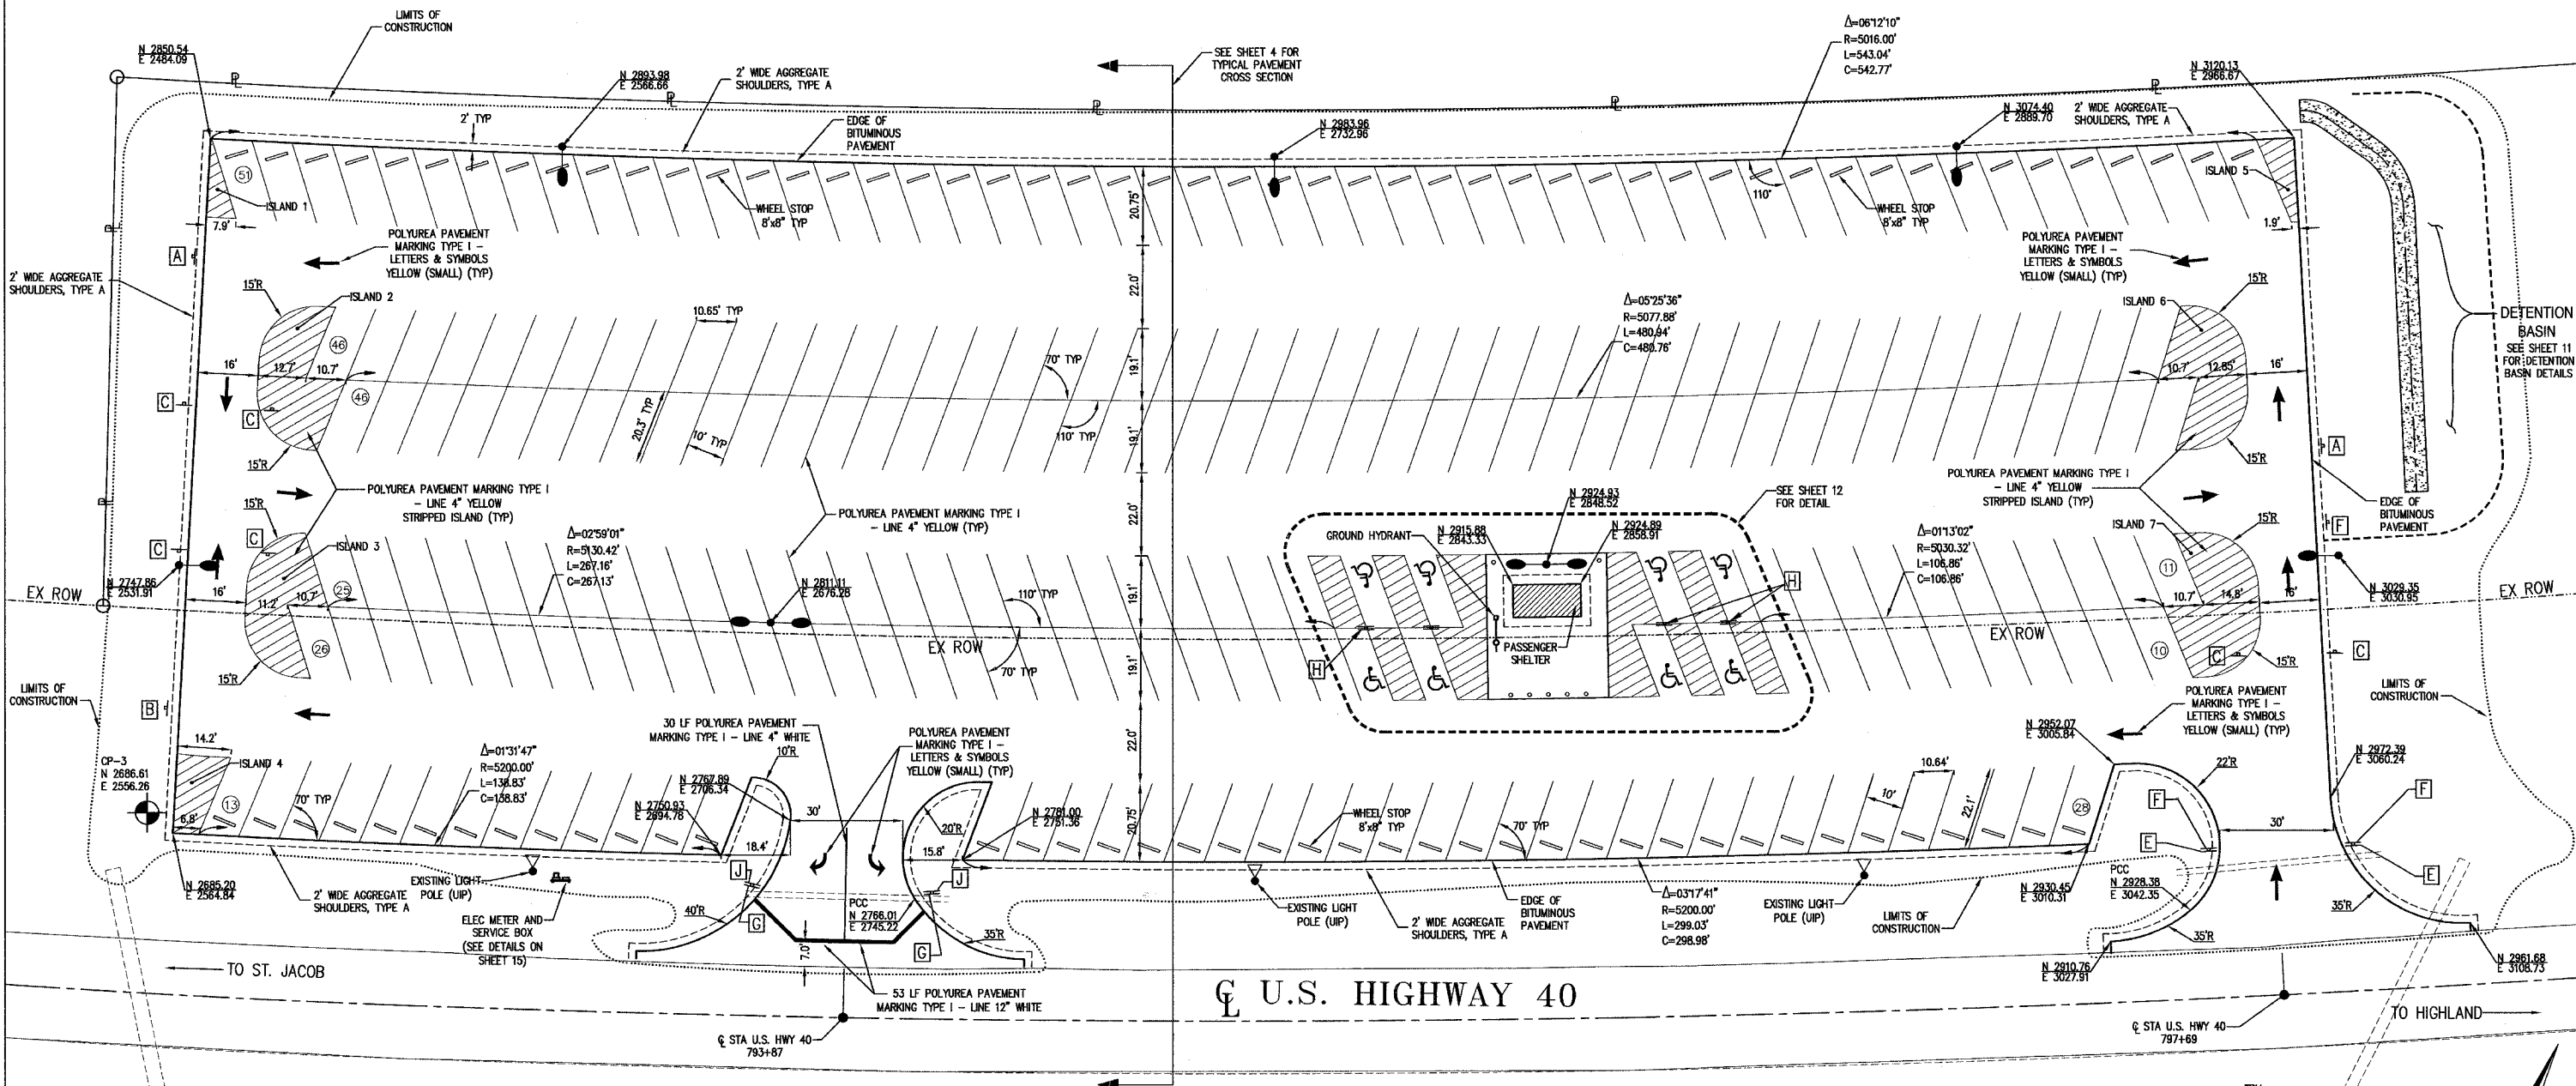

SIGNAGE LEGEND

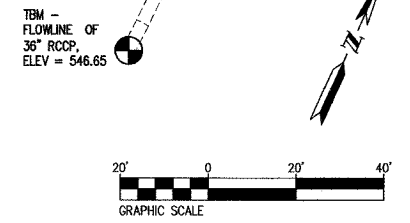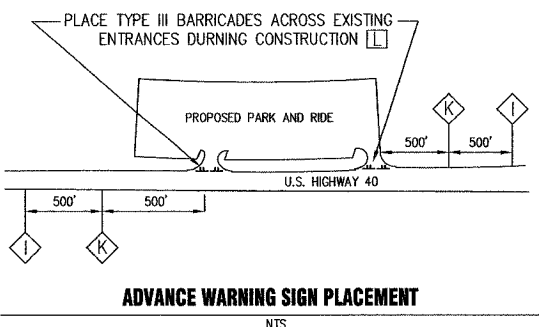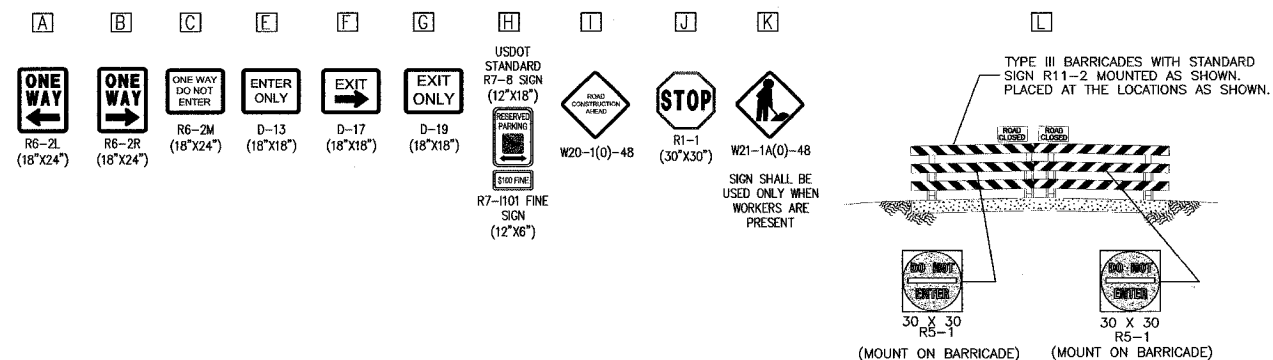

Juneau Associates, Inc. P.C. CONSULTING ENGINEERS AND LAND SURVEYORS 7100 State Street, P.O. Box 1255 Granite City, Illinois 62040-4725 Phone: (618)877-1400/(618)452-2535 Fax: (618)452-5544		CIVIL SITE PLAN HIGHLAND PARK-RIDE IMPROVEMENTS MADISON COUNTY TRANSIT HIGHLAND, ILLINOIS SECTION No. 00-00012-00-PK	
REVISIONS NO. DATE BY REMARKS		SCALE: DSN. BY: RGL/AJW DATE: 12/20/05 SHEET DWN. BY: RGL/AJW DATE: 12/20/05 6 CHK'D: RAK DATE: 12/20/05 JOB NO. E054401 DWG NAME: OF 18 SHTS	