


LEGEND

	INLET PROTECTION, SPECIAL		SODDING, SALT TOLERANT (SEE LANDSCAPING PLANS)
	PERIMETER EROSION BARRIER		GENERAL RESTORATION EROSION CONTROL BLANKET
	TREE PROTECTION		STONE RIP RAP WITH FILTER FABRIC
	TEMPORARY DITCH CHECK		PROPOSED DRAINAGE FLOW

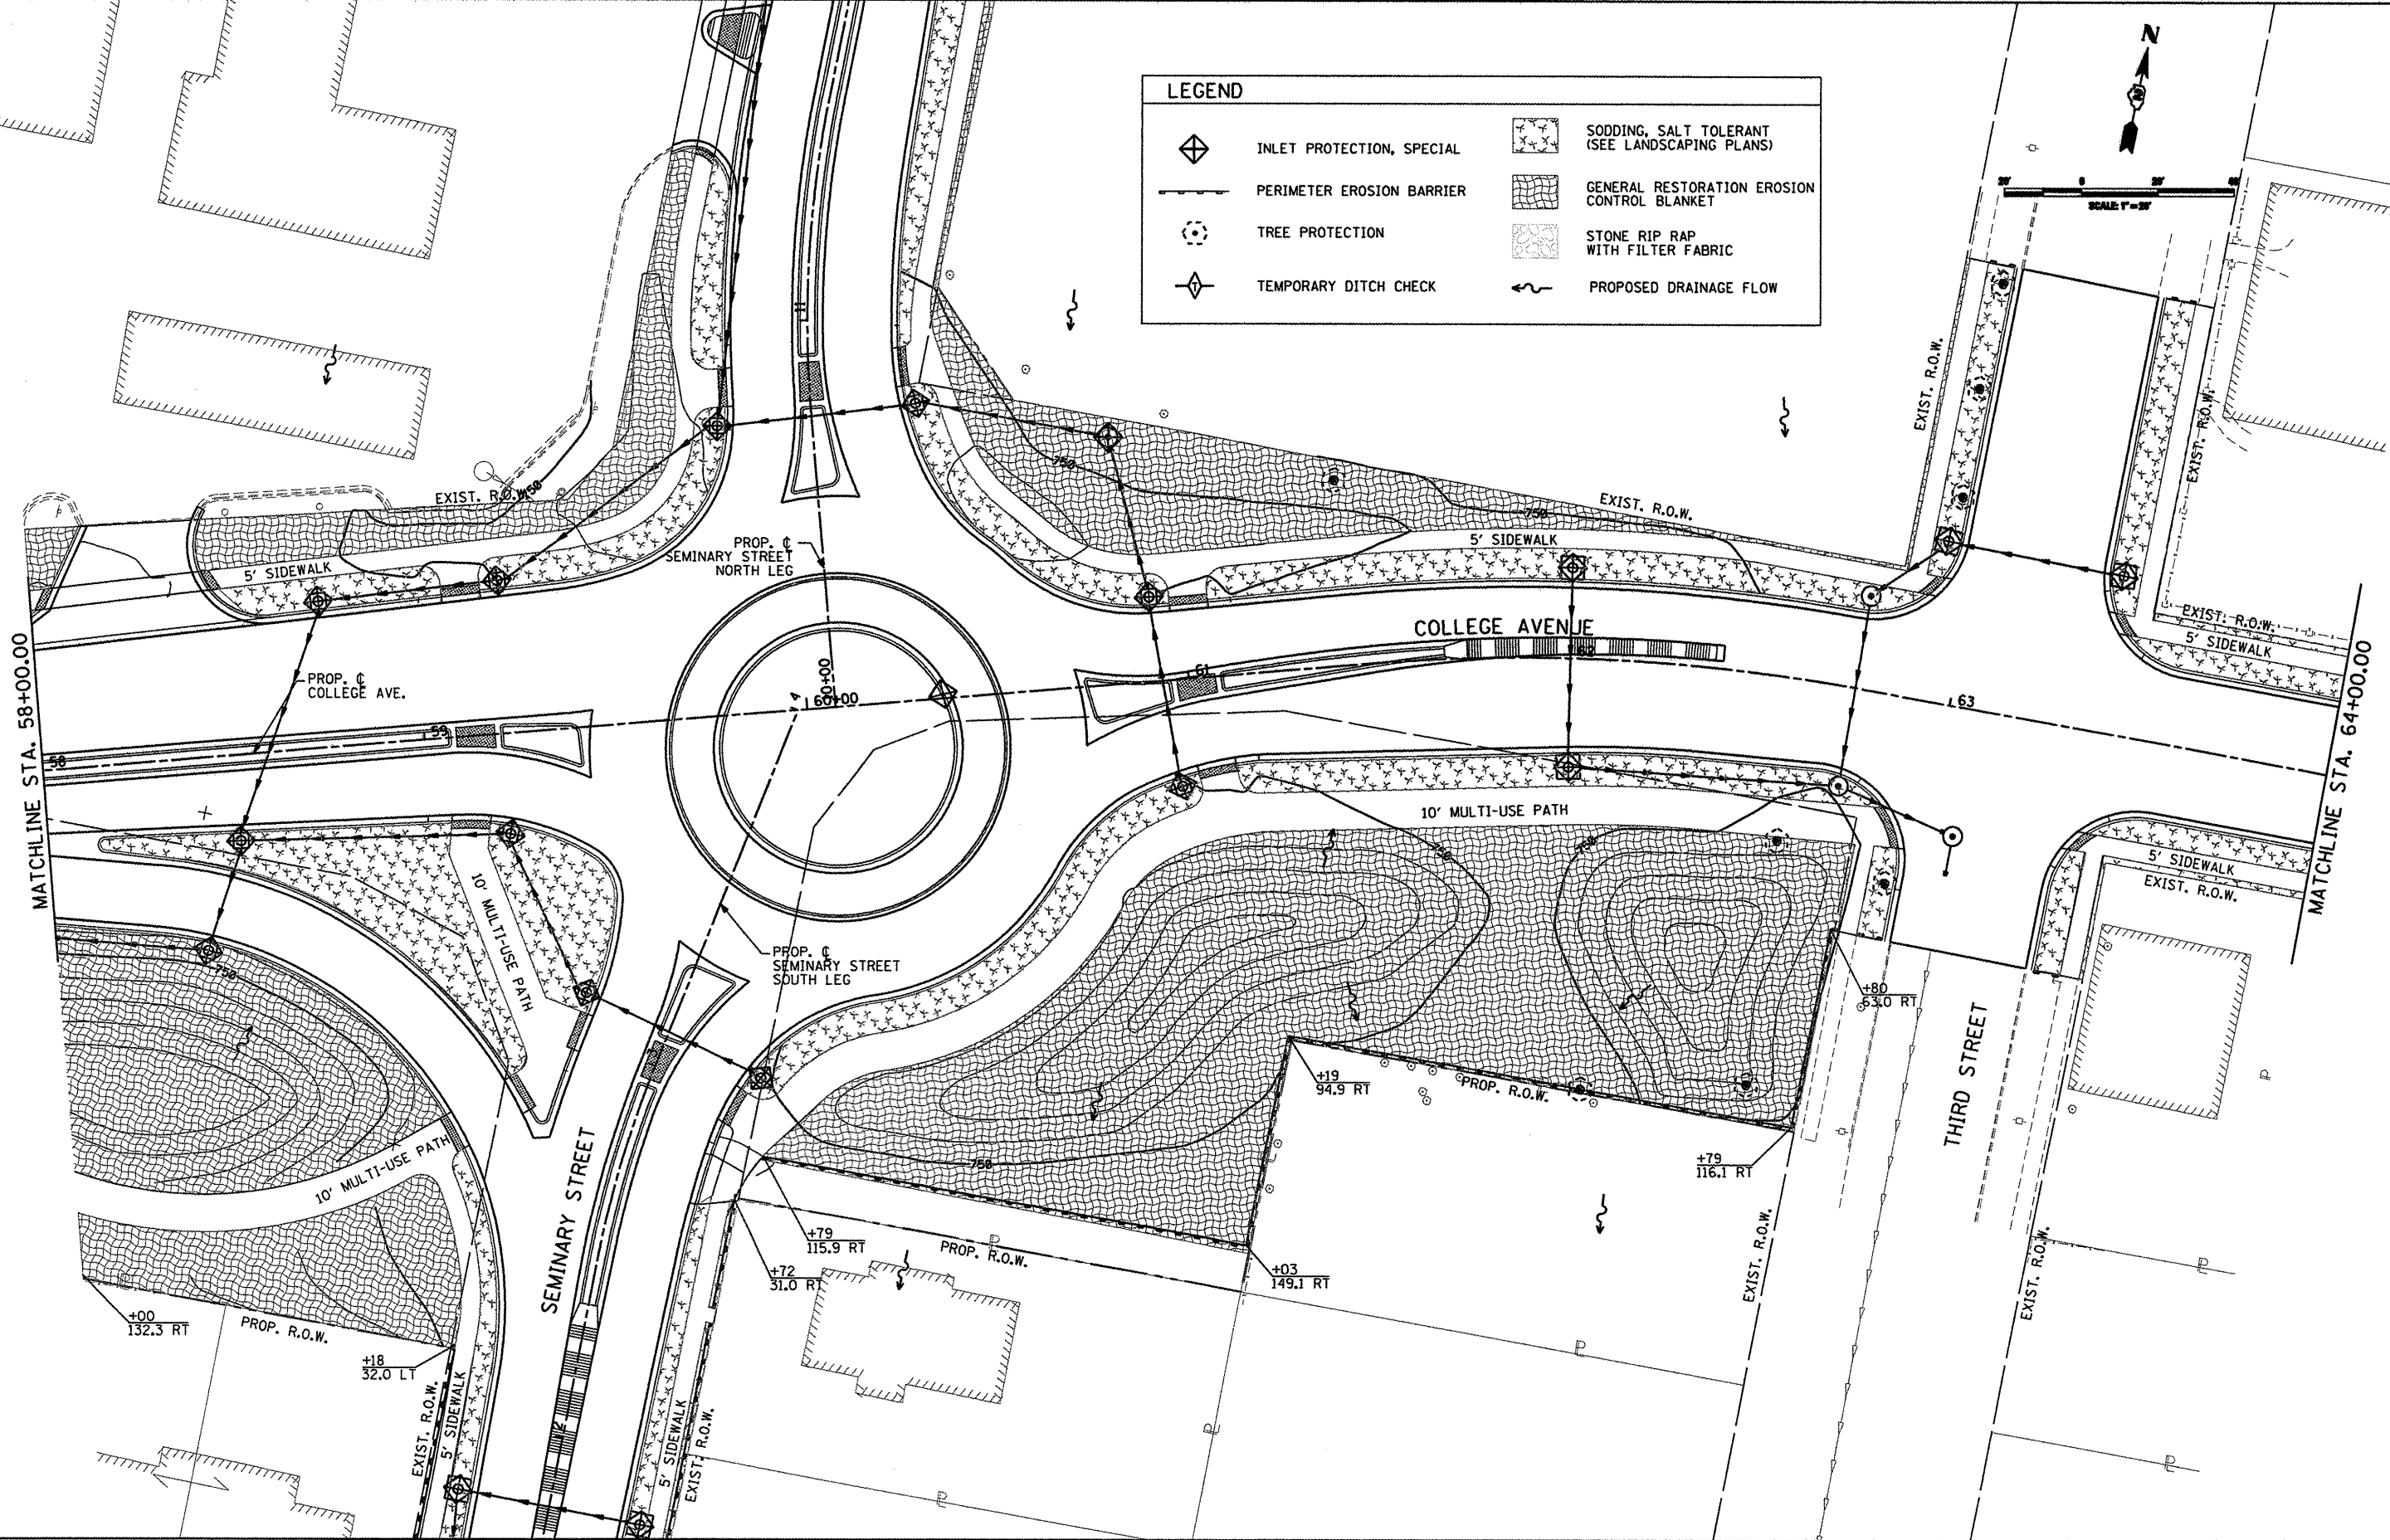

CMT
 CRAWFORD, MURPHY & TULLY, INC.
 CONSULTING ENGINEERS
 License No. 184-000613

USER NAME = Steve Prange	DESIGNED - SJP / MNB	REVISED -
	DRAWN - ERD	REVISED -
PLOT SCALE = 40,0000' / IN.	CHECKED - SJP	REVISED -
PLOT DATE = 02/04/11	DATE - 02/04/2011	REVISED -

**CITY OF ROCKFORD
 MORGAN STREET BRIDGE**

EROSION CONTROL PLAN
 SCALE: 20'=1" SHEET NO. 6 OF 10 SHEETS STA. 58+00 TO STA. 64+00

F.A. RTE.	SECTION	COUNTY	TOTAL SHEETS	SHEET NO.
5077	99-00493-00-BR	WINNEBAGO	253	72
FED. ROAD DIST. NO. 2 [ILLINOIS] FED. AID PROJECT BRW-509965			CONTRACT NO. 85529	