
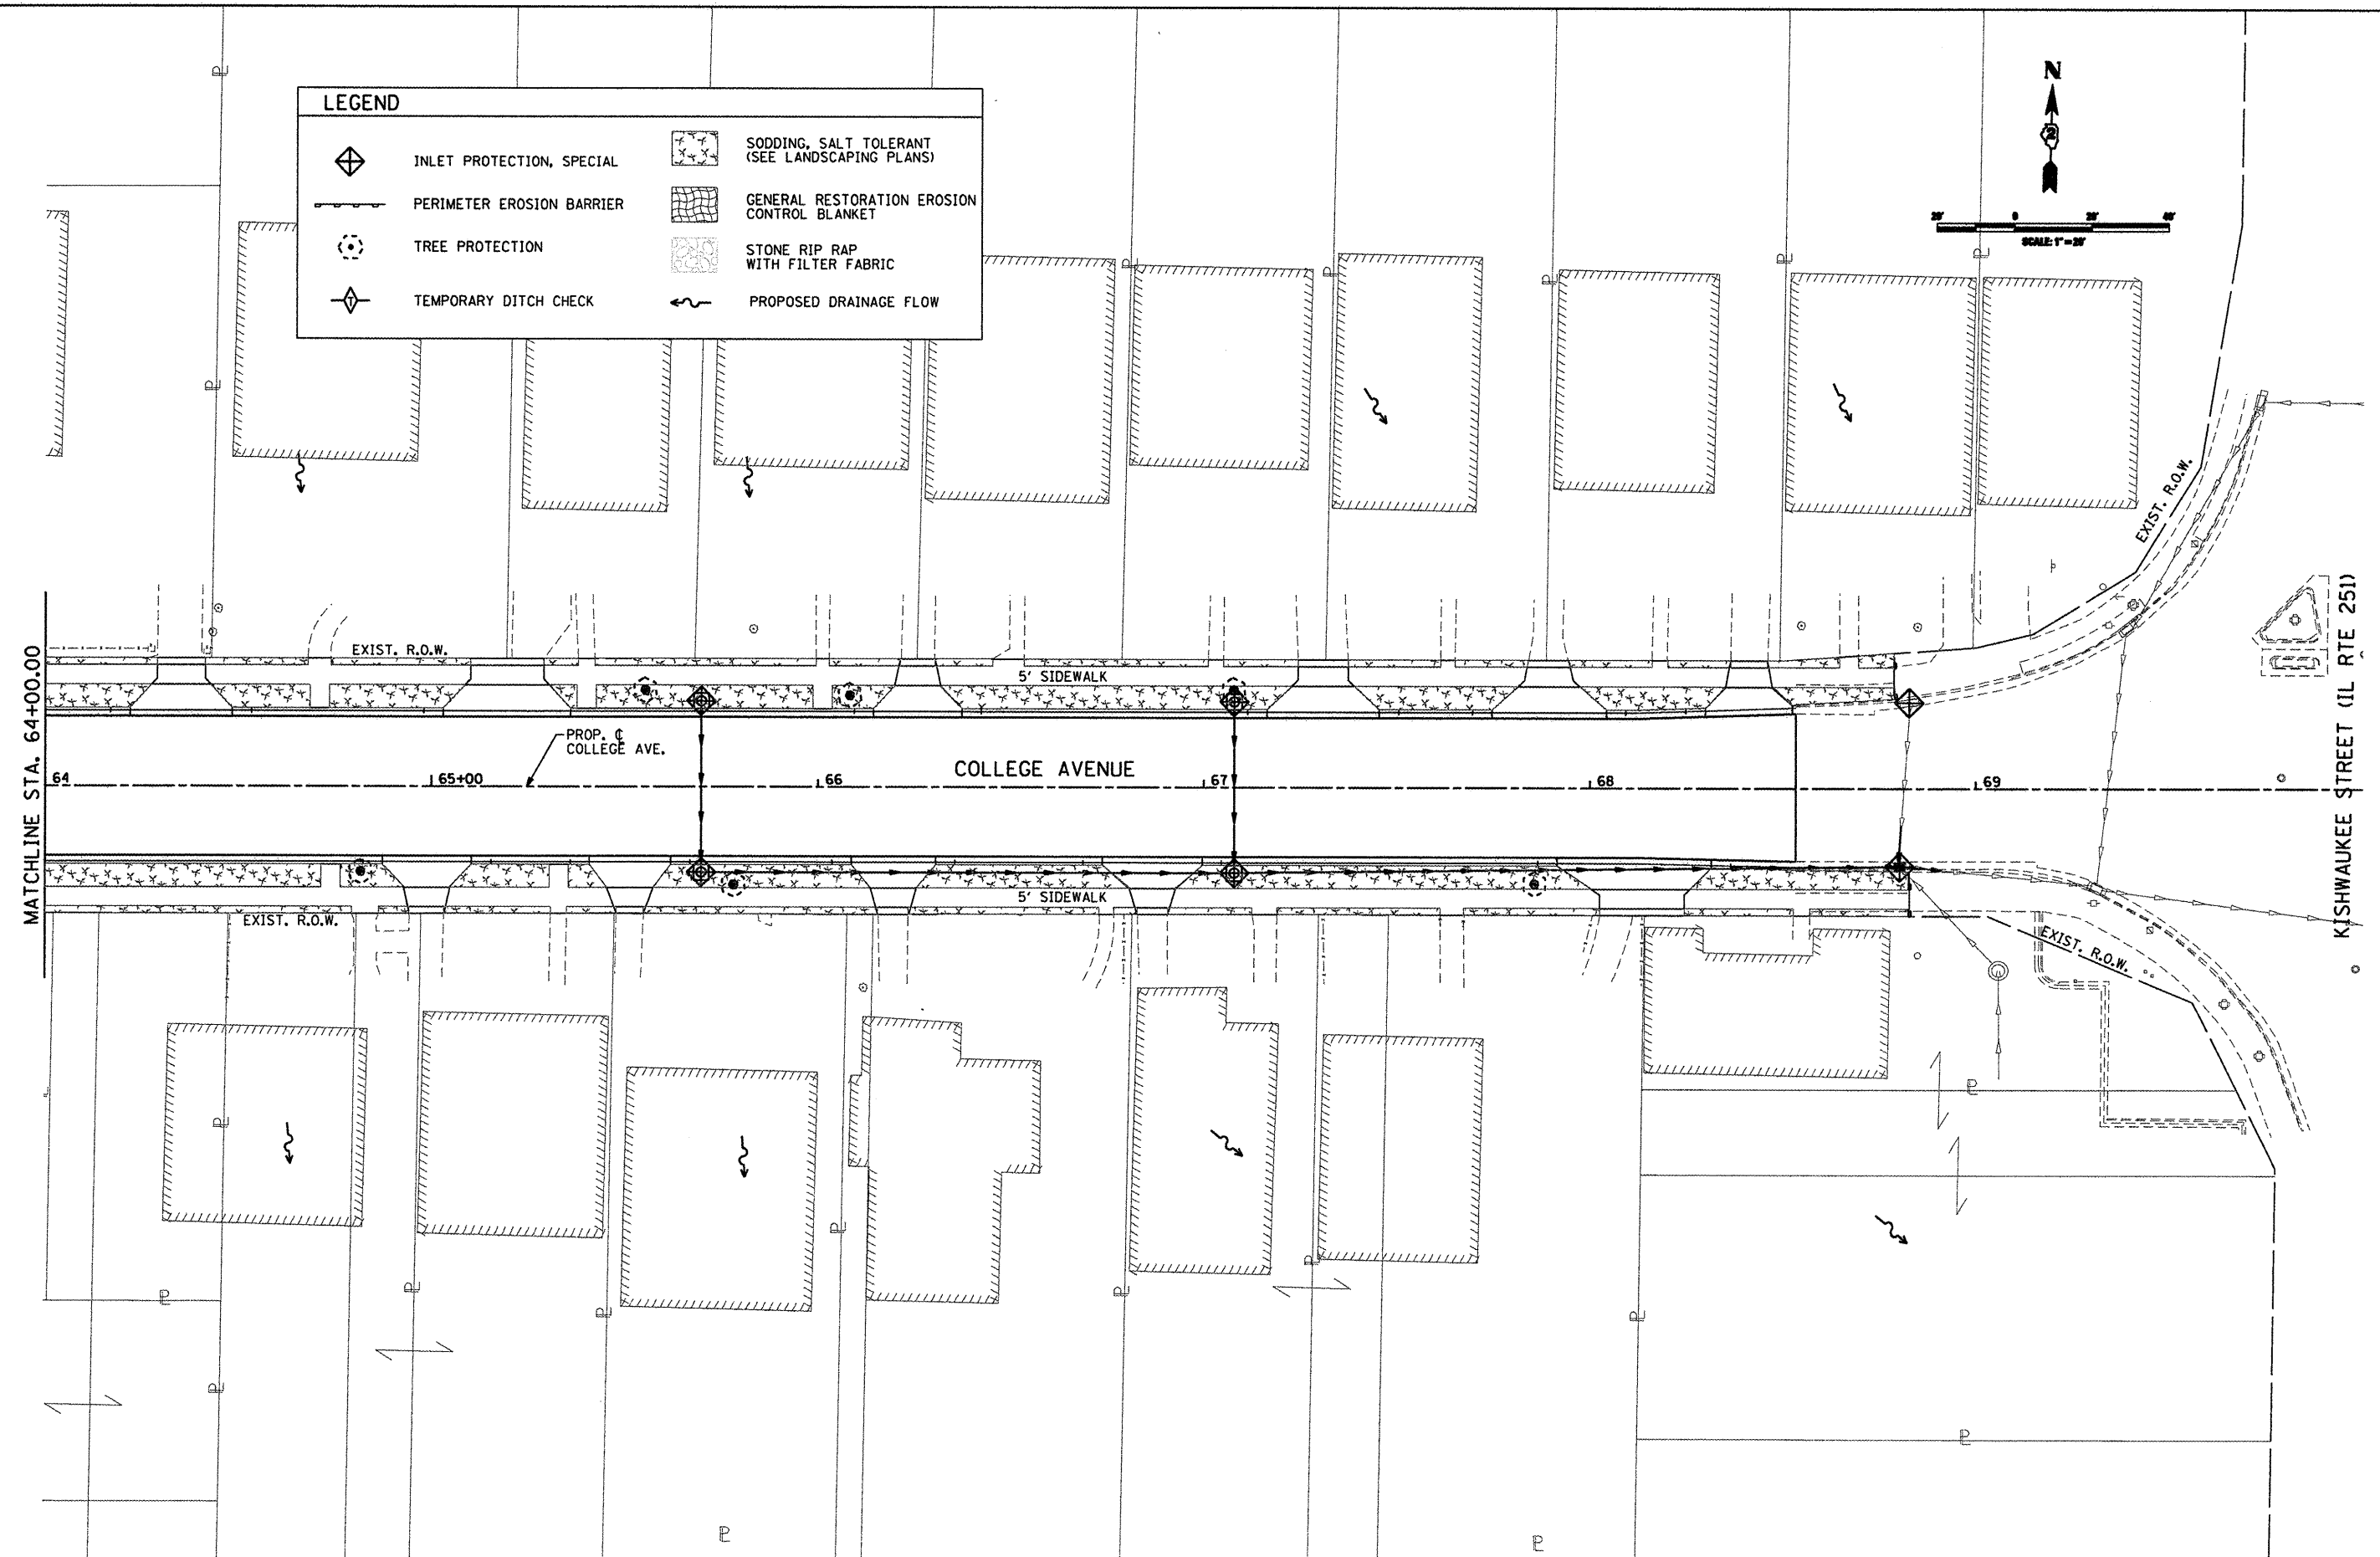


LEGEND

	INLET PROTECTION, SPECIAL		SODDING, SALT TOLERANT (SEE LANDSCAPING PLANS)
	PERIMETER EROSION BARRIER		GENERAL RESTORATION EROSION CONTROL BLANKET
	TREE PROTECTION		STONE RIP RAP WITH FILTER FABRIC
	TEMPORARY DITCH CHECK		PROPOSED DRAINAGE FLOW

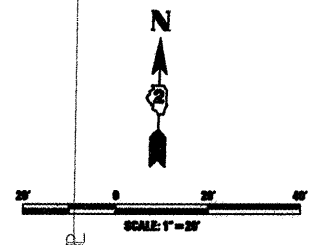

I:\rockford\48268B2\draw\cadd\sheds\ER_C_20_07.dgn

CMT
 CRAWFORD, MURPHY & TILLY, INC.
 CONSULTING ENGINEERS
 License No. 184-000615

USER NAME = Steve Prange	DESIGNED - SJP / MNB	REVISED -
	DRAWN - ERD	REVISED -
PLOT SCALE = 48,0000' / IN.	CHECKED - SJP	REVISED -
PLOT DATE = 02/04/11	DATE - 02/04/2011	REVISED -

**CITY OF ROCKFORD
 MORGAN STREET BRIDGE**

EROSION CONTROL PLAN		
SCALE: 20'=1"	SHEET NO. 7 OF 10 SHEETS	STA. 64+00 TO STA. 70+00

F.A. RTE.	SECTION	COUNTY	TOTAL SHEETS	SHEET NO.
5077	99-00493-00-BR	WINNEBAGO	253	73
CONTRACT NO. 85529				
FED. ROAD DIST. NO. 2 ILLINOIS FED. AID PROJECT BRM-509965				