


FILE NAME = ...60R31-W048-004-1.jpgSec.dgn

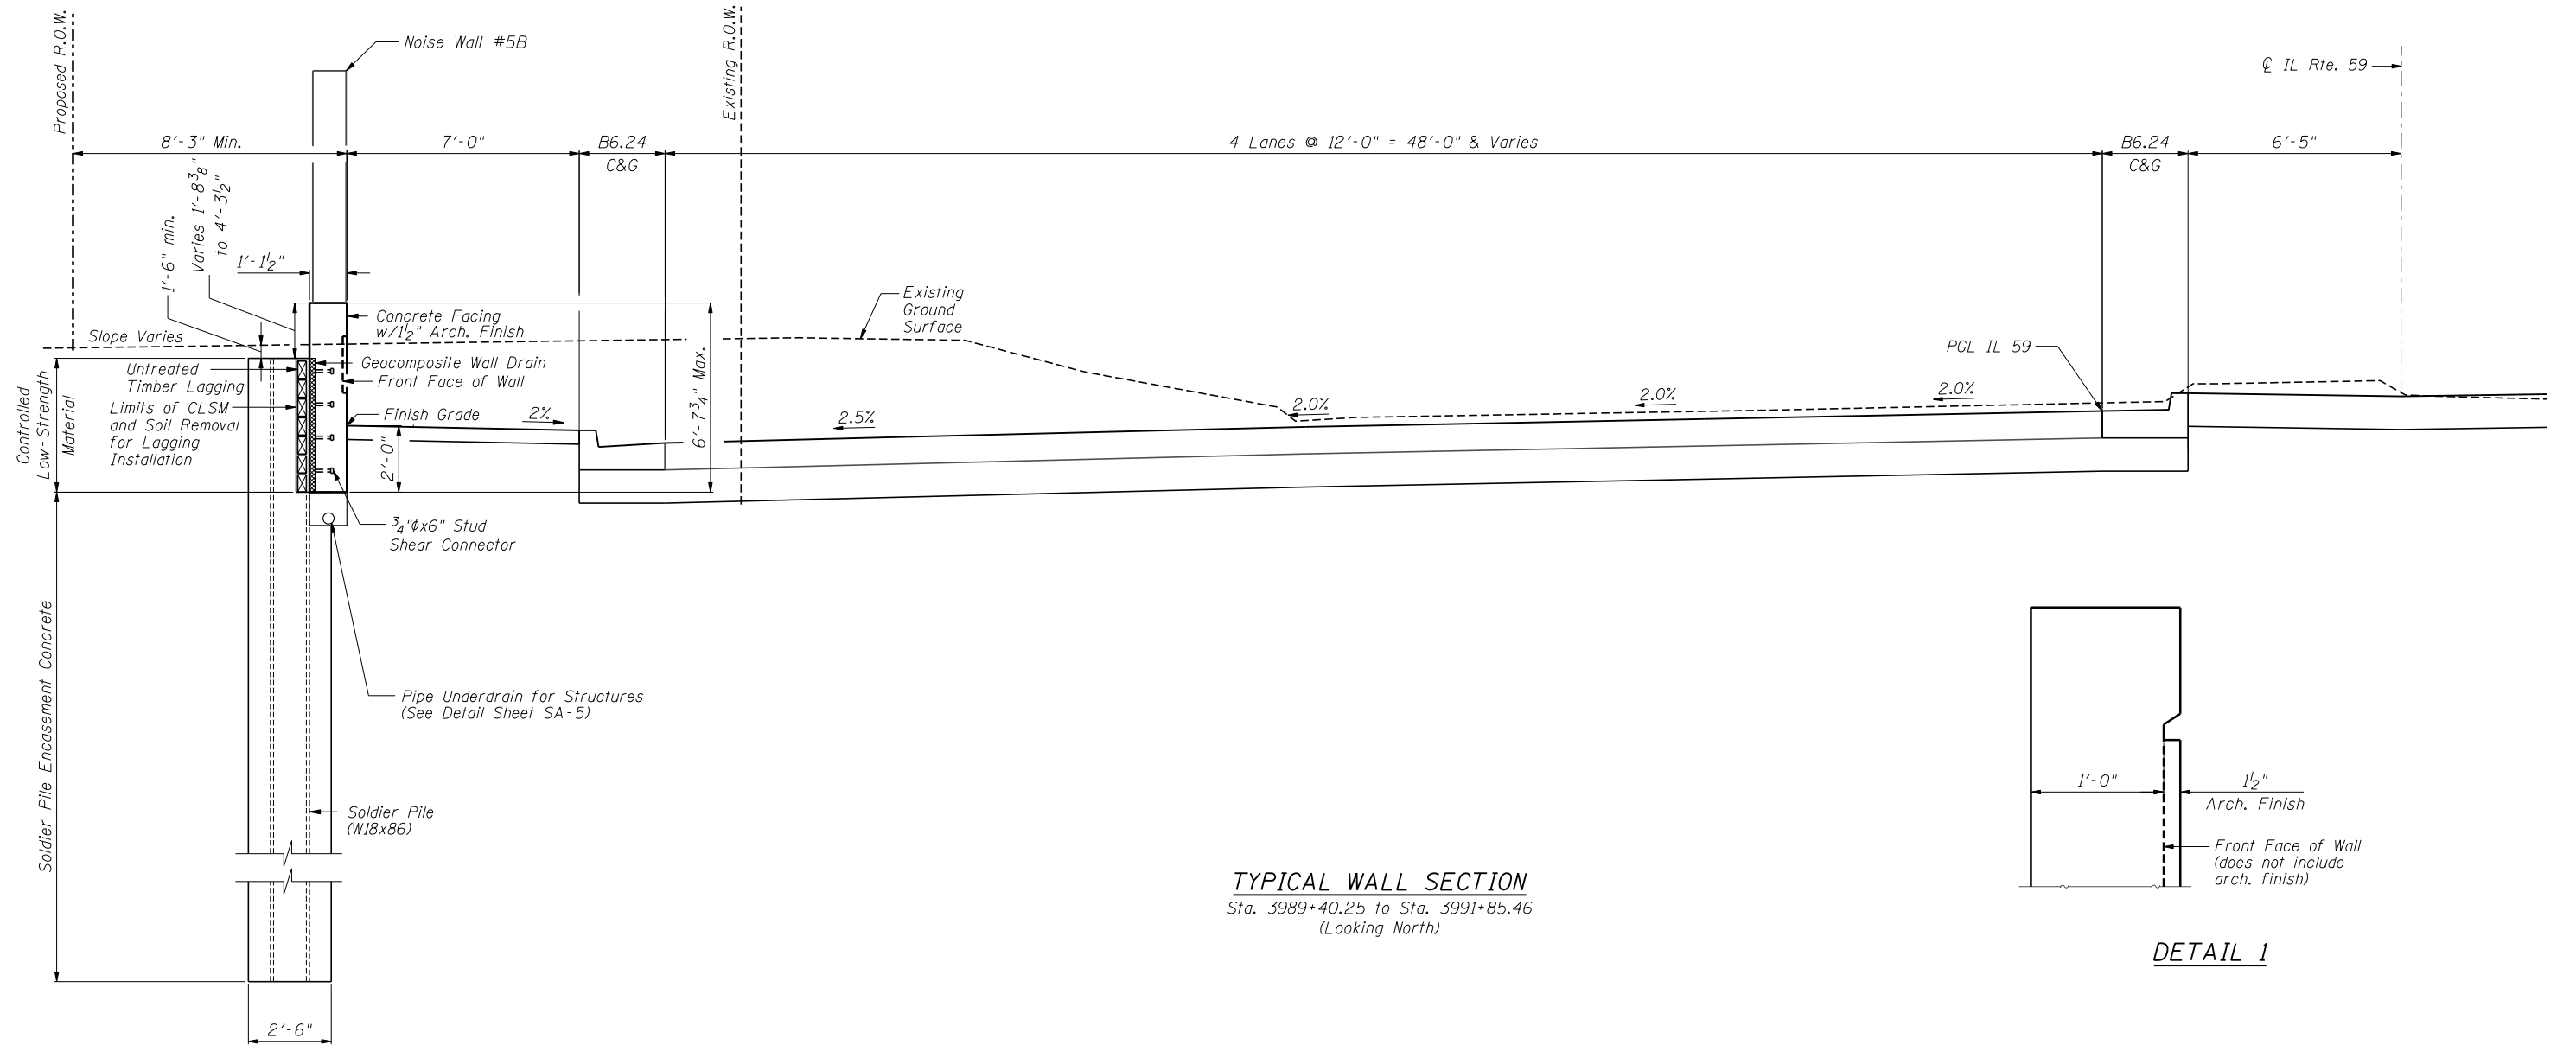

**TYPICAL WALL SECTION**  
 Sta. 3989+40.25 to Sta. 3991+85.46  
 (Looking North)

**DETAIL 1**

**ZROKA** engineering  
 Zroka Engineering, P.C.  
 4216 North Hermitage  
 Chicago, IL 60613

DESIGNED - LAS	REVISED -
CHECKED - DAZ	REVISED -
DRAWN - SAW	REVISED -
CHECKED - LAS	REVISED -
SCALE - NONE	
DATE - 12/14/2012	

**STATE OF ILLINOIS**  
**DEPARTMENT OF TRANSPORTATION**

**TYPICAL SECTION**  
**STA. 3989 + 40.25 TO STA. 3991 + 85.47 SN 022-W048**

SHEET NO. SA-4 OF SA-10 SHEETS

F.A.P. RTE.	SECTION	COUNTY	TOTAL SHEETS	SHEET NO.
338	(112 & 113) WRS-6	DUPAGE	734	492
CONTRACT NO. 60R31				
ILLINOIS FED. AID PROJECT				