

SUMMARY OF QUANTITIES				CONSTRUCTION CODE	
				100% STATE	
				BRIDGE	
				0047	
				071-0085	
CODE NO.	* * ITEM	UNIT	TOTAL QUANTITY		
50102400	CONCRETE REMOVAL	CU YD	28.4	28.4	
50300255	CONCRETE SUPERSTRUCTURE	CU YD	28.1	28.1	
50300300	PROTECTIVE COAT	SQ YD	79	79	
50800205	REINFORCEMENT BARS, EPOXY COATED	POUND	3430	3430	
50800515	BAR SPLICERS	EACH	32	32	
52000110	PREFORMED JOINT STRIP SEAL	FOOT	228	228	
63302700	REMOVE AND REERECTING TRAFFIC BARRIER TERMINAL, TYPE 6	EACH	1	1	
67100100	MOBILIZATION	L SUM	1	1	
67000400	ENGINEER'S FIELD OFFICE, TYPE A	CAL MO	1	1	
70100405	TRAFFIC CONTROL AND PROTECTION, STANDARD 701321	EACH	1	1	
70100325	TRAFFIC CONTROL AND PROTECTION, STANDARD 701423	EACH	1	1	
70300904	PAVEMENT MARKING TAPE, TYPE IV 4"	FOOT	6,591	6591	
70100450	TRAFFIC CONTROL AND PROTECTION, STANDARD 701201	L SUM	1	1	
70400100	TEMPORARY CONCRETE BARRIER	FOOT	537.5	537.5	
70400200	RELOCATION TEMPORARY CONCRETE BARRIER	FOOT	487.5	487.5	
70600250	IMPACT ATTENUATORS, TEMPORARY (NON-REDIRECTIVE), TEST LEVEL 3	EACH	2	2	
70600350	IMPACT ATTENUATORS, RELOCATE (NON-REDIRECTIVE), TEST LEVEL 3	EACH	2	2	
78001110	PAINT PAVEMENT MARKING - LINE 4"	FOOT	3,182	3182	
78001150	PAINT PAVEMENT MARKING - LINE 12"	FOOT	458	458	
X0327980	PAVEMENT MARKING REMOVAL - WATER BLASTING	SQ FT	1,519	1519	
X7030005	TEMPORARY PAVEMENT MARKING REMOVAL	SQ FT	2,197	2197	
Z0007114	CONTAINMENT AND DISPOSAL OF NON-LEAD PAINT CLEANING RESIDUES	L SUM	1	1	
Z0010501	CLEANING AND PAINTING STEEL BRIDGE NO. 1	L SUM	1	1	

FILE NAME = \$FILEL\$



USER NAME = \$USER\$	DESIGNED - AA	REVISED -
	DRAWN - \$BP\$	REVISED -
PLOT SCALE = \$SCALE\$	CHECKED - OAO	REVISED -
PLOT DATE = \$DATE\$	DATE - 03-19-2020	REVISED -

STATE OF ILLINOIS
DEPARTMENT OF TRANSPORTATION

SUMMARY OF QUANTITIES


SCALE: SHEET OF SHEETS STA. TO STA.

REVISED 06/02/2020


F.A.U. RTE. 5454	SECTION D2 BJR 2020-2	COUNTY OGLE	TOTAL SHEETS 23	SHEET NO. 03
CONTRACT NO. 64P35				

2

REVISED 5/28/20 REV. 5/12/20

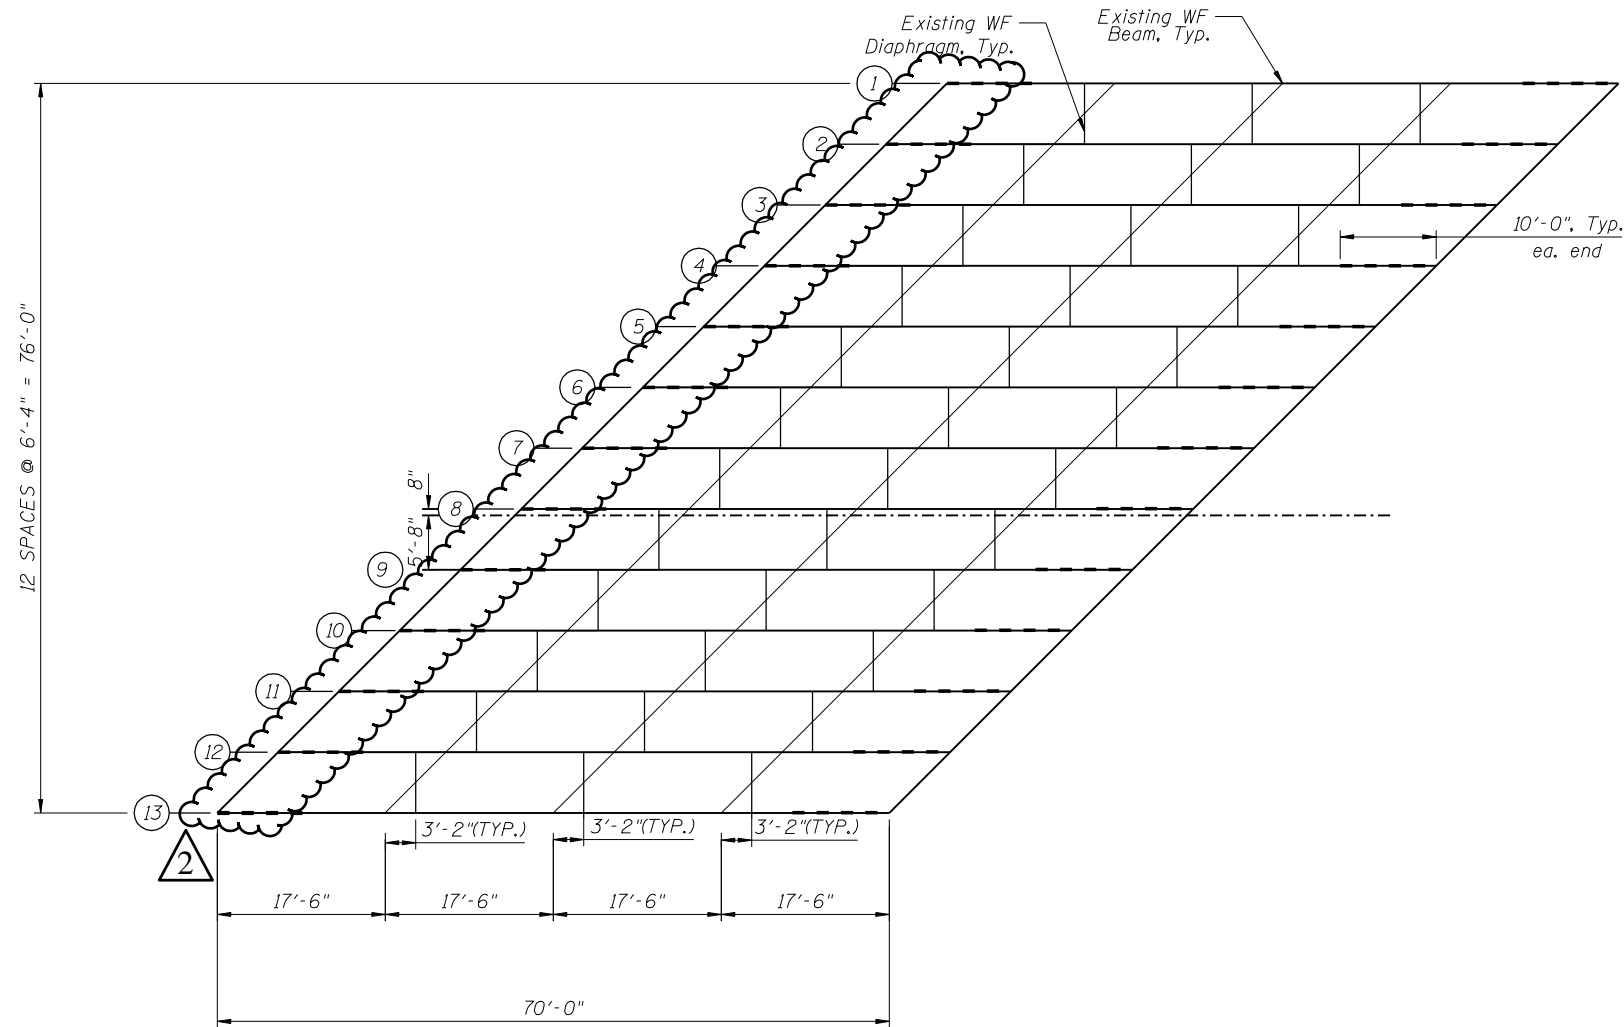

PARTIAL FRAMING PLAN

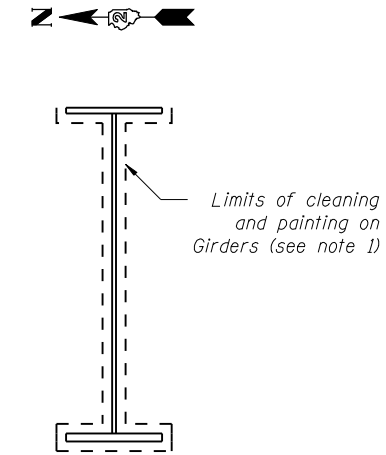

**TYP. INTERIOR AND EXTERIOR
W24 BEAMS**

NOTES: 1. Structural steel within the 10' limit at north abutment only near bearings, 2

1. Structural steel within the 10'-0" limits near bearings, including splices, end diaphragms and beam extensions behind bearings, shall be cleaned according to SSPC-SP10.

2. The Designated areas cleaned per Near White Blast Cleaning -SSPC-SP10 and per Commercial Grade Power Tool Cleaning -SSPC-SP15 shall be painted according to the requirement of Paint System 1-OZ/E/U. The color of the final finish coat shall be Interstate Green, Munsell No. 7.5G 4/8.

3. Cleaning and Painting Structural Steel shall not occur at the North Abutment over the Bike Path. 2

LEGEND:

--- Cleaning and Painting Structural Steel

BILL OF MATERIAL

ITEMS	UNIT	QUANTITY
Cleaning and Painting Structural Steel, Location 1	L Sum	1
Containment and Disposal of Non-Lead Paint Cleaning Residues, Location 1	L Sum	1