


**LEGEND**

◆	TEMPORARY DITCH CHECK
◊	INLET AND PIPE PROTECTION
- x x - x x -	PERIMETER EROSION BARRIER
- - - - -	APPROXIMATE LIMITS OF CONSTRUCTION
▨	SEEDING AND MULCH

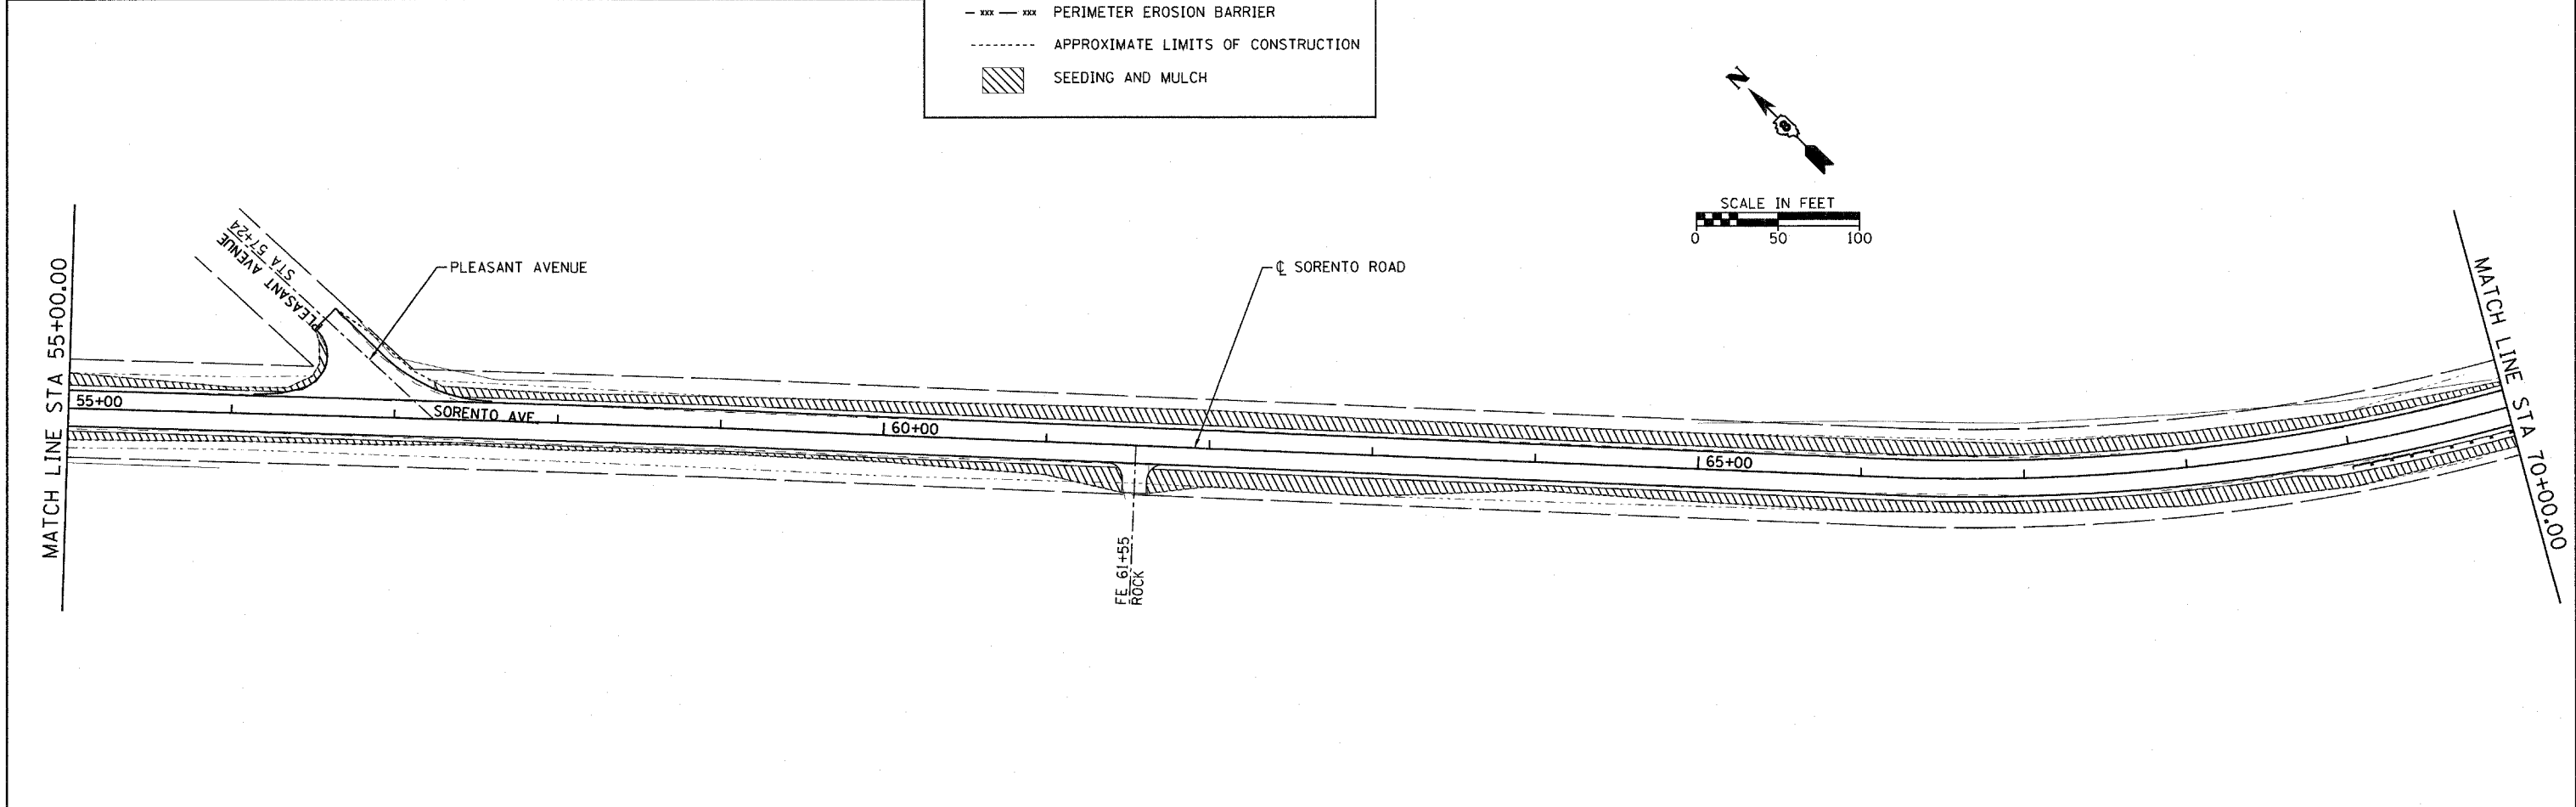

FILE NAME = H:\5592\EC_SR_5592_2.dgn	USER NAME = _USERDESCR_	DESIGNED - DLD	REVISED -	<b>STATE OF ILLINOIS DEPARTMENT OF TRANSPORTATION</b>	<b>EROSION CONTROL - SORENTO ROAD</b>	F.A.S RTE. 777	SECTION 05-00080-00-R5	COUNTY BOND	TOTAL SHEETS 90	SHEET NO. 28	
PLOT SCALE = 50.0000' / IN.		CHECKED -	REVISED -			SCALE: 50		SHEET NO. OF SHEETS		STA. 40+00 TO STA. 70+00	
PLOT DATE = 3/21/2008		DATE - 1-17-08	REVISED -			CONTRACT NO. 97341					
FED. ROAD DIST. NO. 8 ILLINOIS FED. AID PROJECT											

HENRY, MEISENHEIMER & GENDE, INC., 1075 LAKE ROAD, PO BOX 70, CARLYLE, IL 62231 PHONE (618) 594-3711 WWW.HMENGINEERS.COM