
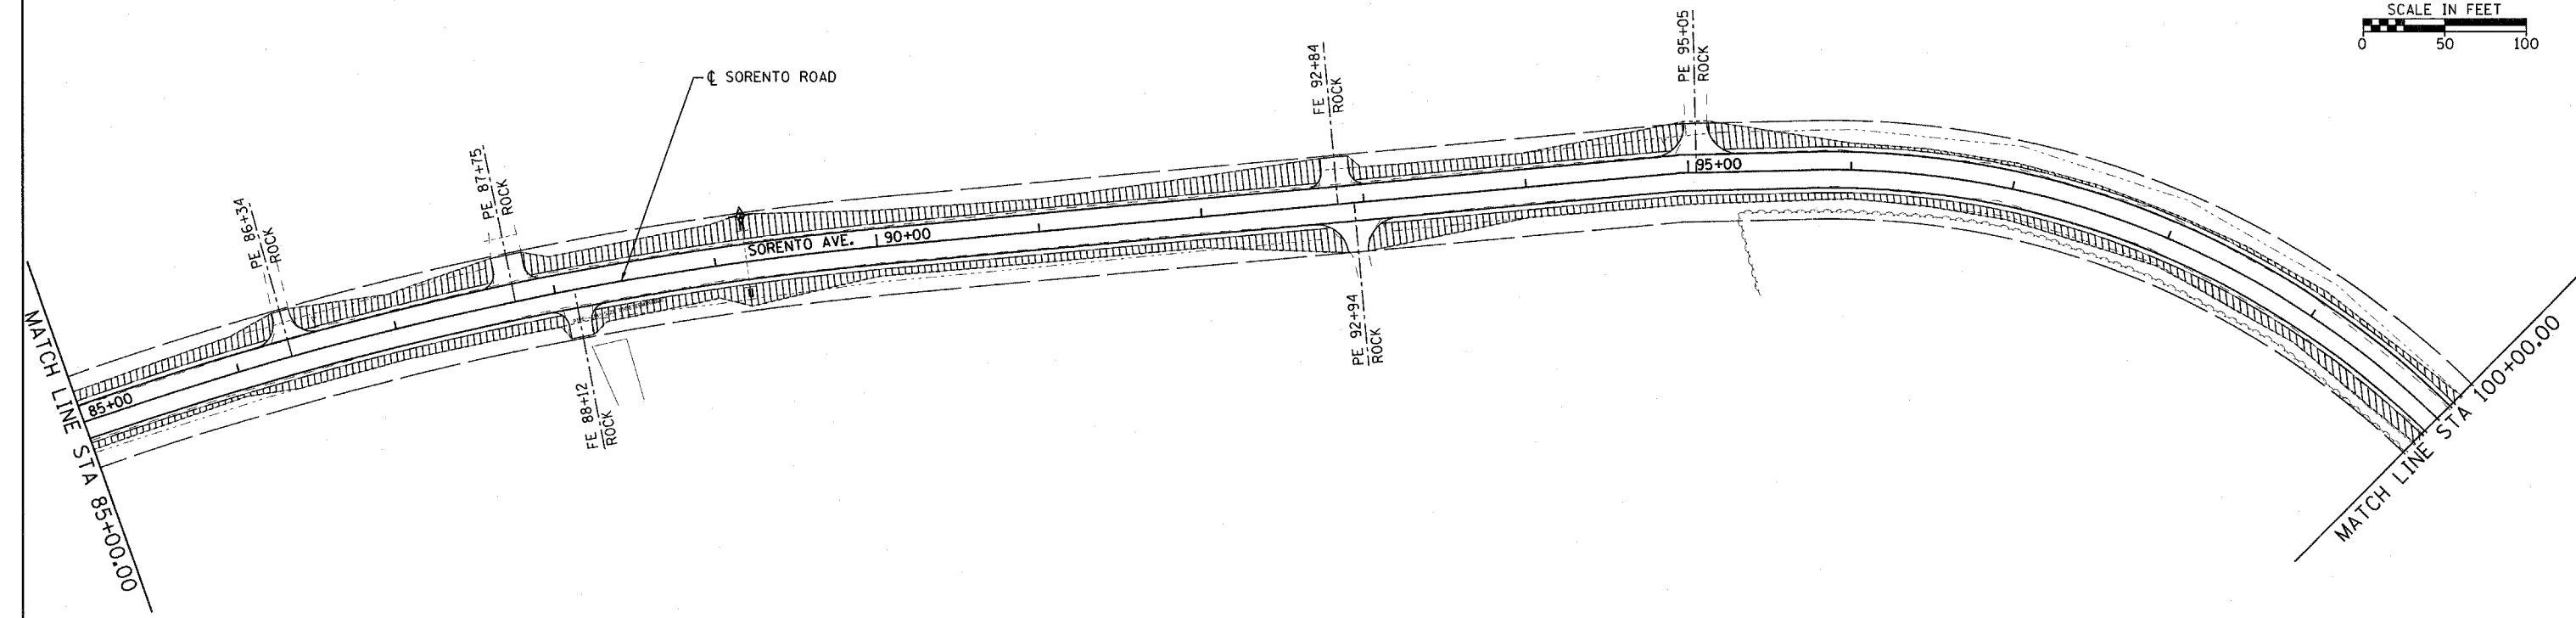


**LEGEND**

	TEMPORARY DITCH CHECK
	INLET AND PIPE PROTECTION
	PERIMETER EROSION BARRIER
	APPROXIMATE LIMITS OF CONSTRUCTION
	SEEDING AND MULCH

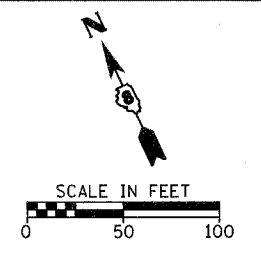

FILE NAME =  
HA\0592\EC\_SR\_0592\_3.dgn

USER NAME = \_USERDESCR\_  
PLOT SCALE = 50,0000 1 / IN.  
PLOT DATE = 3/21/2008

DESIGNED - DLD  
DRAWN - KOJ  
CHECKED -  
DATE - 1-17-08

REVISED -  
REVISED -  
REVISED -  
REVISED -

**STATE OF ILLINOIS  
DEPARTMENT OF TRANSPORTATION**

**EROSION CONTROL - SORENTO ROAD**

SCALE: 50      SHEET NO.    OF    SHEETS    STA. 70+00    TO STA. 100+00

F.A.S. RTE.	SECTION	COUNTY	TOTAL SHEETS	SHEET NO.
777	05-00080-00-RS	BOND	90	29
CONTRACT NO. 97341				
FED. ROAD DIST. NO. 8 ILLINOIS FED. AID PROJECT				

HENRY, MEISENHEIMER & GENDE, INC., 1075 LAKE ROAD, PO BOX 70, CARLYLE, IL 62231 PHONE (618) 594-3711 WWW.HMENGINEERS.COM