
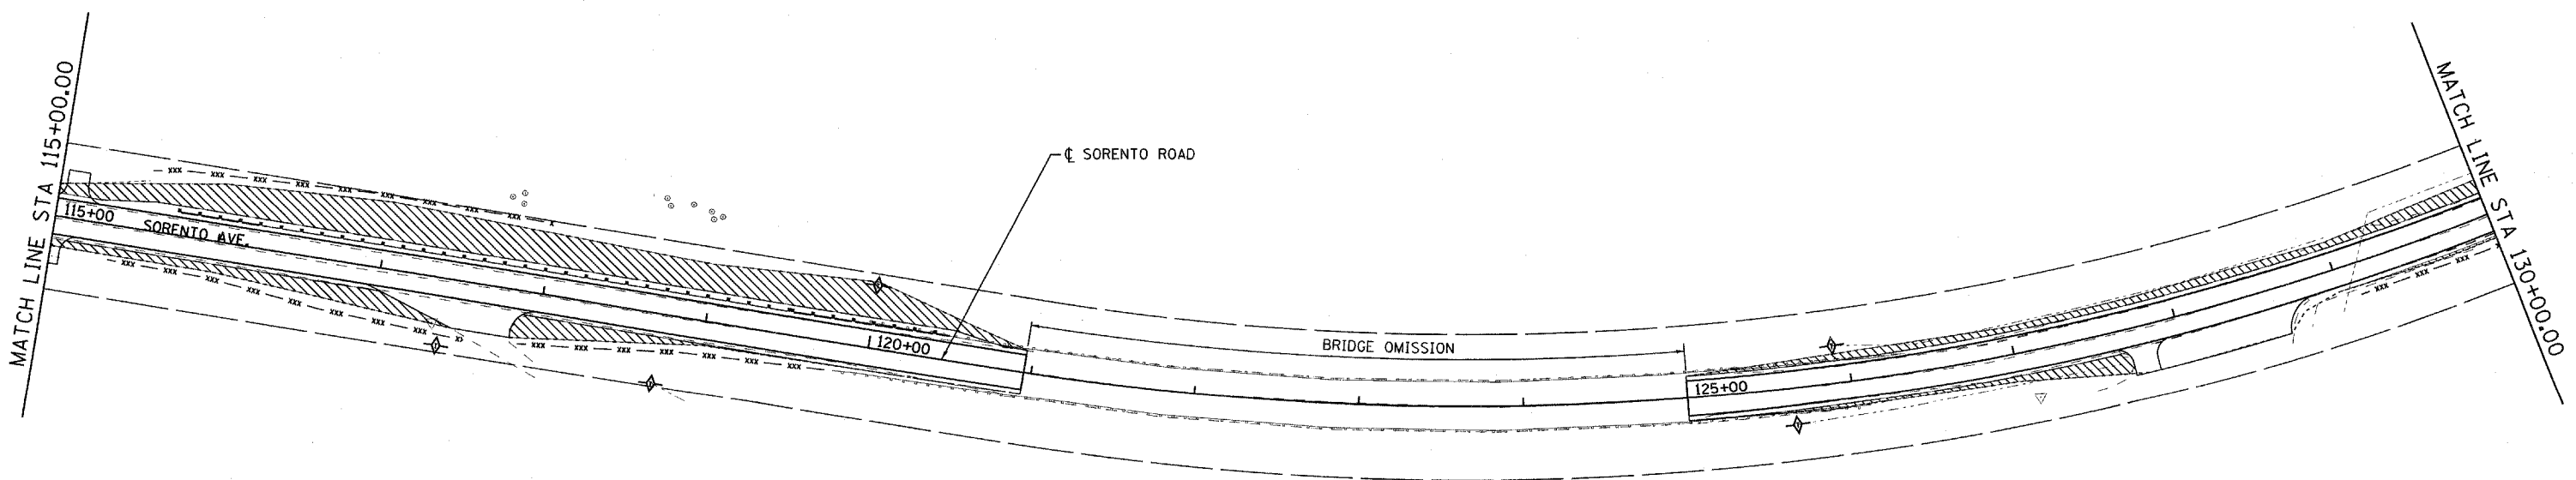


LEGEND

- ◆ TEMPORARY DITCH CHECK
- ◆ INLET AND PIPE PROTECTION
- - - PERIMETER EROSION BARRIER
- - - APPROXIMATE LIMITS OF CONSTRUCTION
- ▨ SEEDING AND MULCH

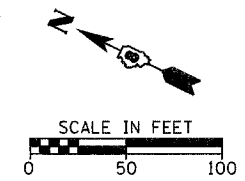

FILE NAME =
HA\5592\EC_SR_5592_4.dgn

USER NAME = _USERDESCR.
PLOT SCALE = 50.0000' / IN.
PLOT DATE = 3/21/2009

DESIGNED - DLD
DRAWN - KOJ
CHECKED -
DATE - 1-17-08

REVISED -
REVISED -
REVISED -
REVISED -

**STATE OF ILLINOIS
DEPARTMENT OF TRANSPORTATION**

EROSION CONTROL - SORENTO ROAD

SCALE: 50 SHEET NO. OF SHEETS STA. 100+00 TO STA. 130+00

F.A.S. RTE.	SECTION	COUNTY	TOTAL SHEETS	SHEET NO.
777	05-00080-00-RS	BOND	90	30
CONTRACT NO. 97341				
FED. ROAD DIST. NO. 8 ILLINOIS FED. AID PROJECT				

HENRY, MEISENHEIMER & GENDE, INC., 1075 LAKE ROAD, PO BOX 70, CARLYLE, IL 62231 PHONE (618) 594-3711 WWW.HMENGINEERS.COM