


REVISIONS

SMS Sheppard, Morgan & Schwaab, Inc.
CONSULTING ENGINEERS AND LAND SURVEYORS
215 Market Street, P.O. Box E, Alton, IL 62002 618.482.8185 E-mail: info@smsengineers.com
10 Central Industrial Drive, Granite City, IL 62040 618.877.5700 E-mail: ms@smsengineers.com
ENGINEERS

PIERCE LANE IMP. (PHASE 3 AND 4)-GODFREY, ILLINOIS
FAU ROUTE 8985
05-00001-03-PV (PHASE 3) / 06-00001-04-BR (PHASE 4)
PLAN AND PROFILE - PAVING PLAN

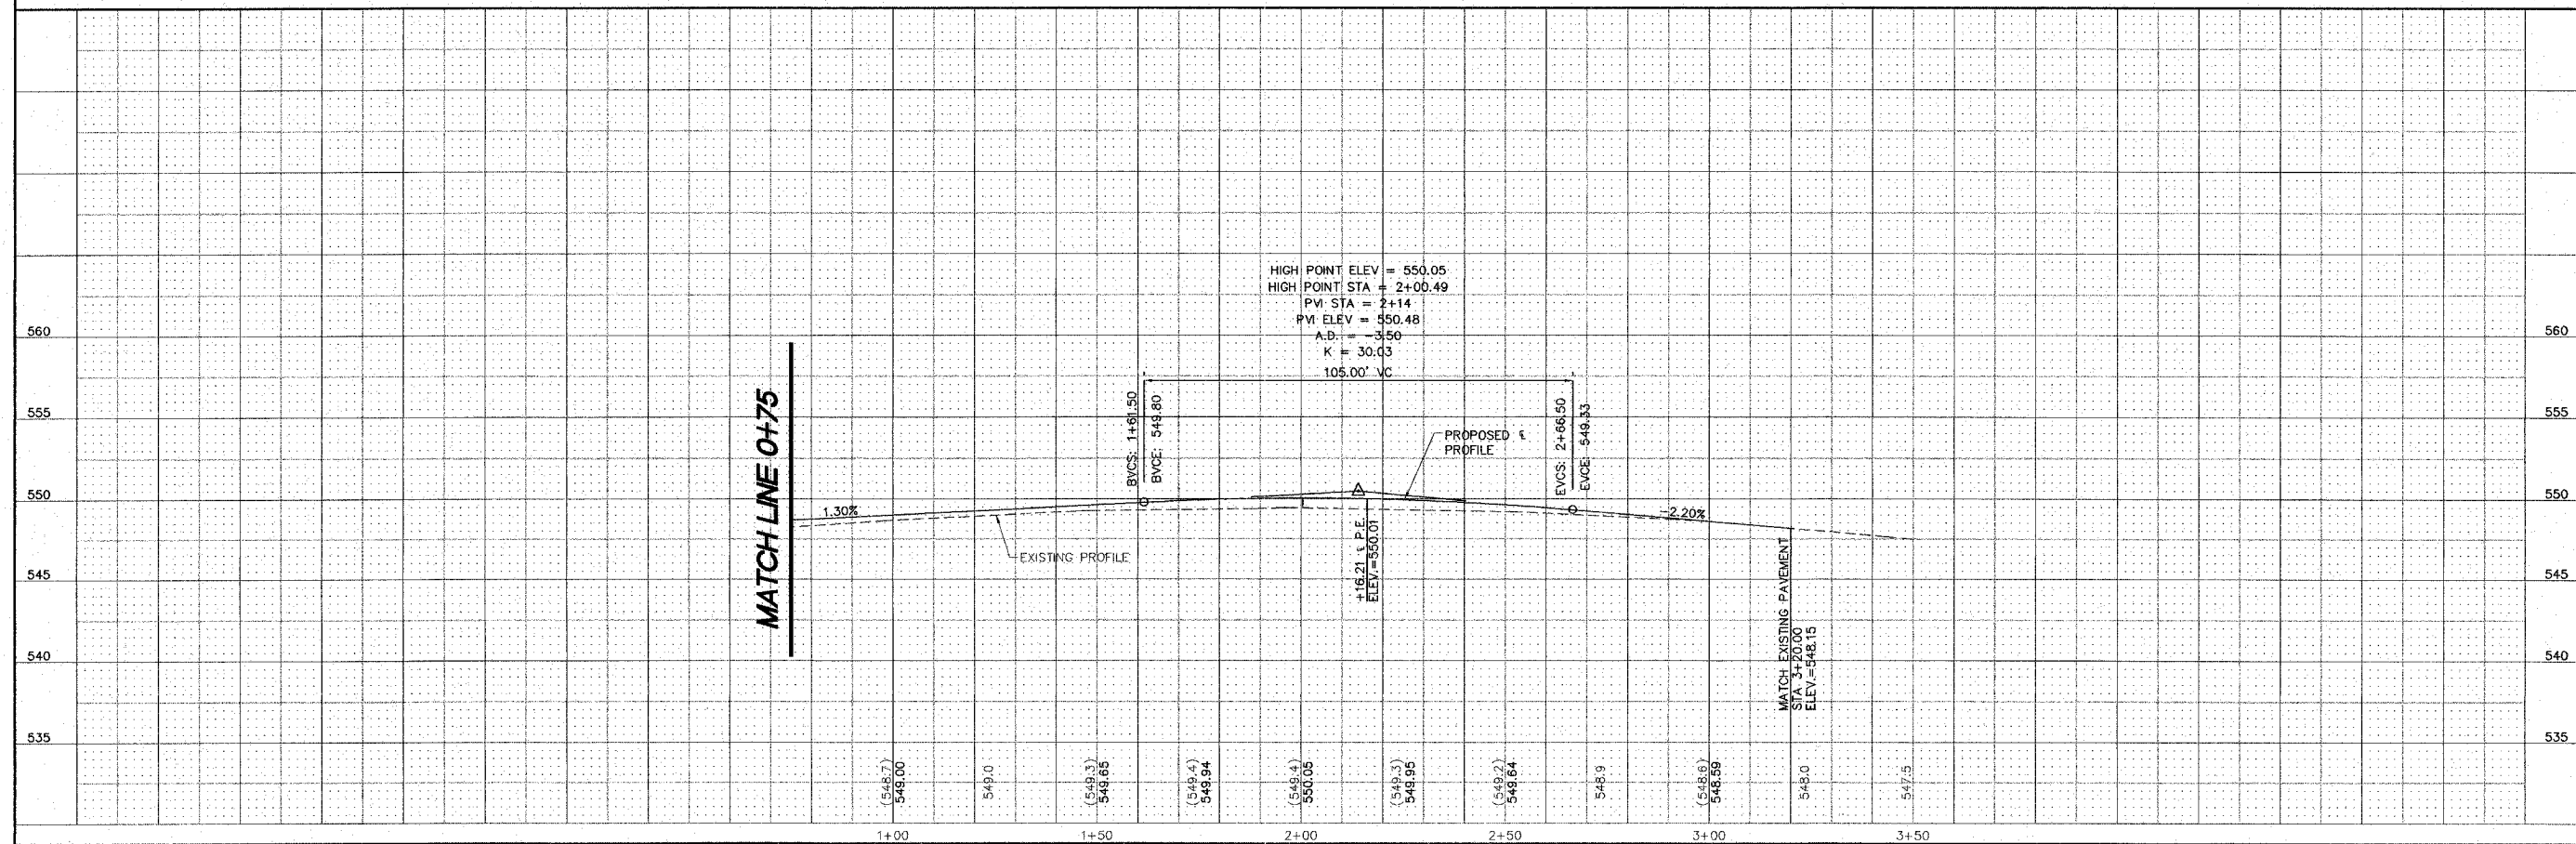

DWG. NO.	PRC PH3 ROAD PP.DWG
REF. BK.	PG.
JOB NO.	436613
DSN. BY:	SJW/DDT
OWN. BY:	BOS
CHK. BY:	SJW
DATE:	FEBRUARY, 2008
SCALE:	HORIZ. 1"=20' VERT. 1"=5'
SHEET	10 OF 61