



ROUTE NO.	SECTION	COUNTY	TOTAL SHEETS	SHEET NO.
F.A.U. 9641	05-00100 -00-FP	WILLIAMSON	53	16
ILLINOIS		FAIR STREET		
CONTRACT NO. 99309				

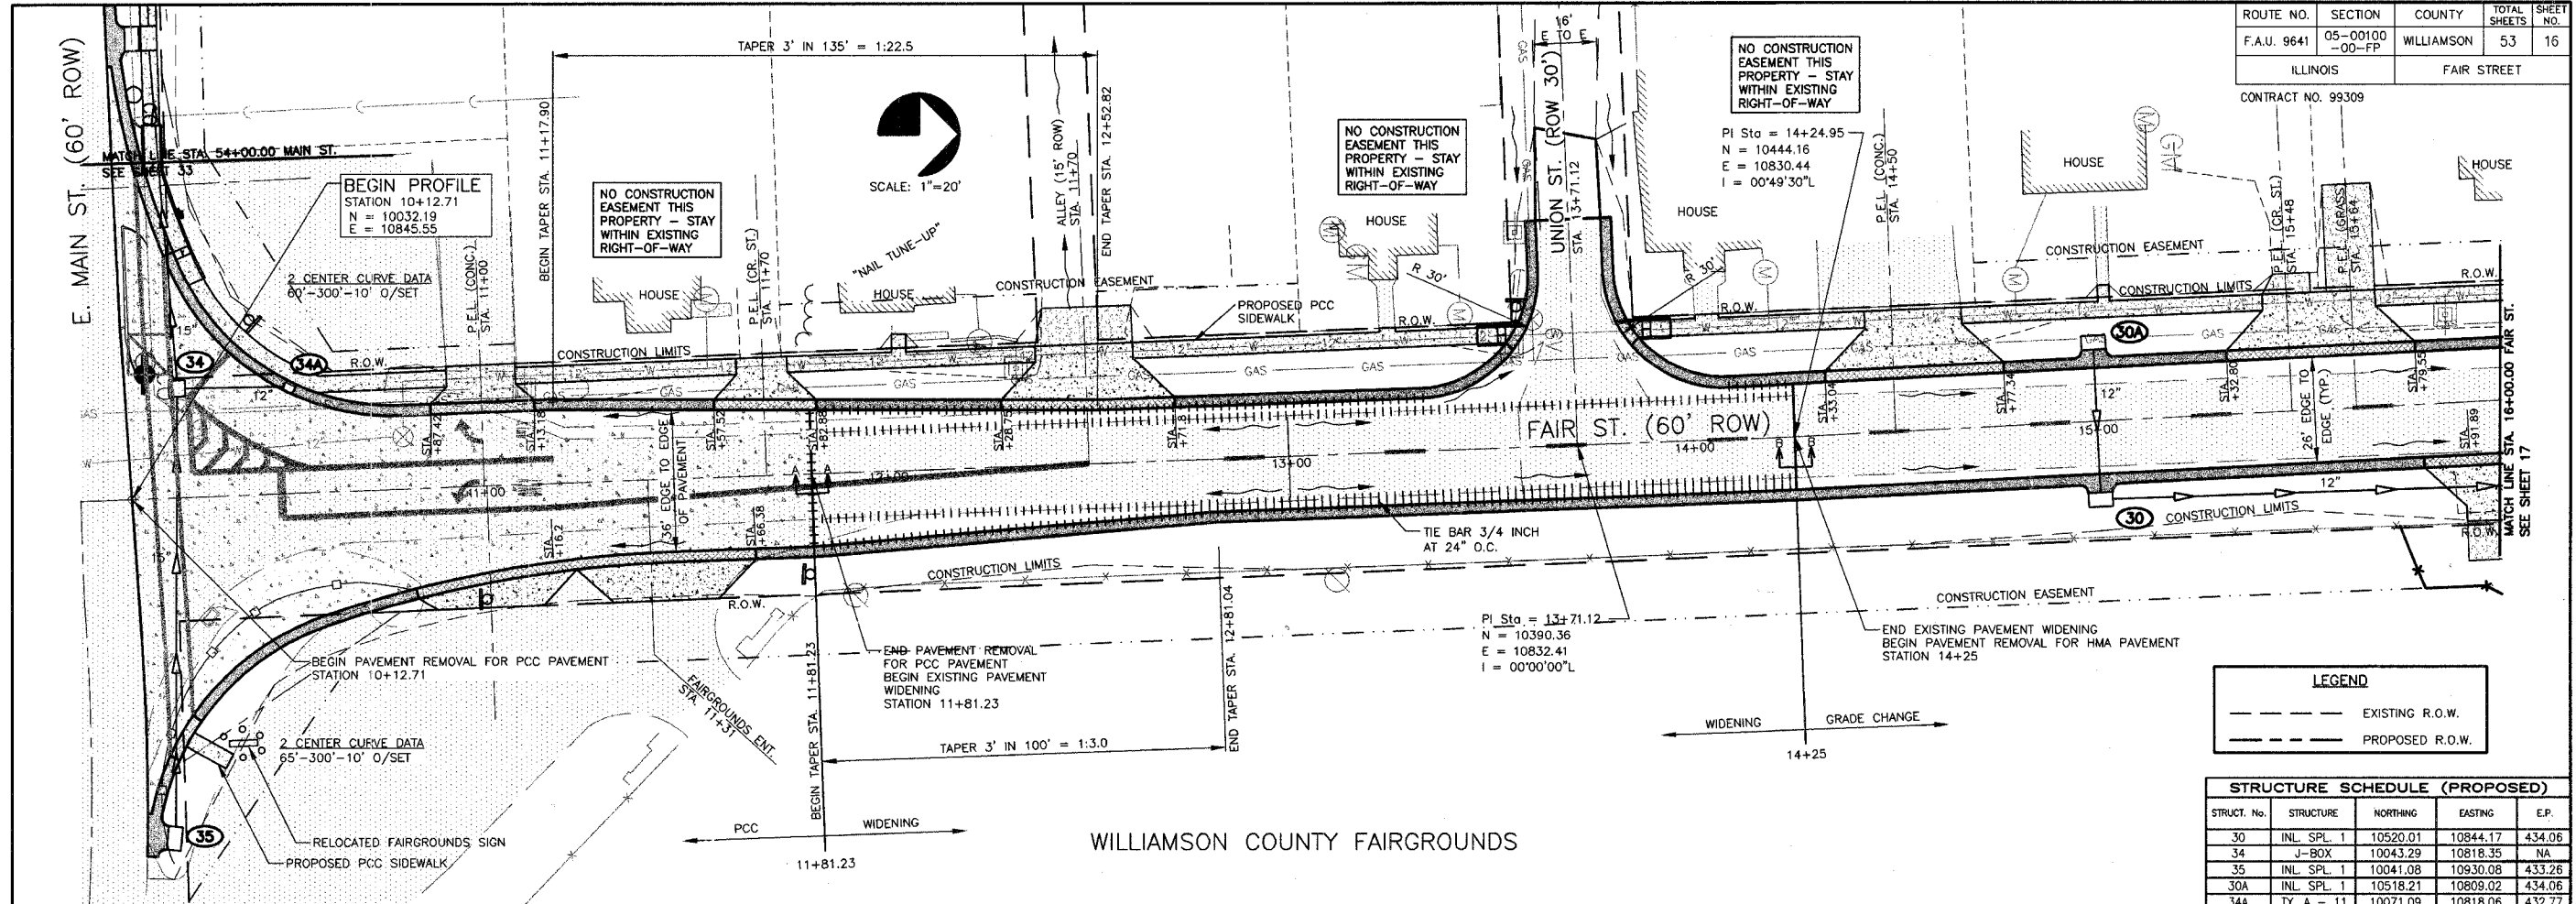

LEGEND	
---	EXISTING R.O.W.
---	PROPOSED R.O.W.

STRUCTURE SCHEDULE (PROPOSED)				
STRUCT. No.	STRUCTURE	NORTHING	EASTING	E.P.
30	INL SPL 1	10520.01	10844.17	434.06
34	J-BOX	10043.29	10818.35	NA
35	INL SPL 1	10041.08	10930.08	433.26
30A	INL SPL 1	10518.21	10808.02	434.06
34A	TY. A - 11	10071.09	10818.06	432.77

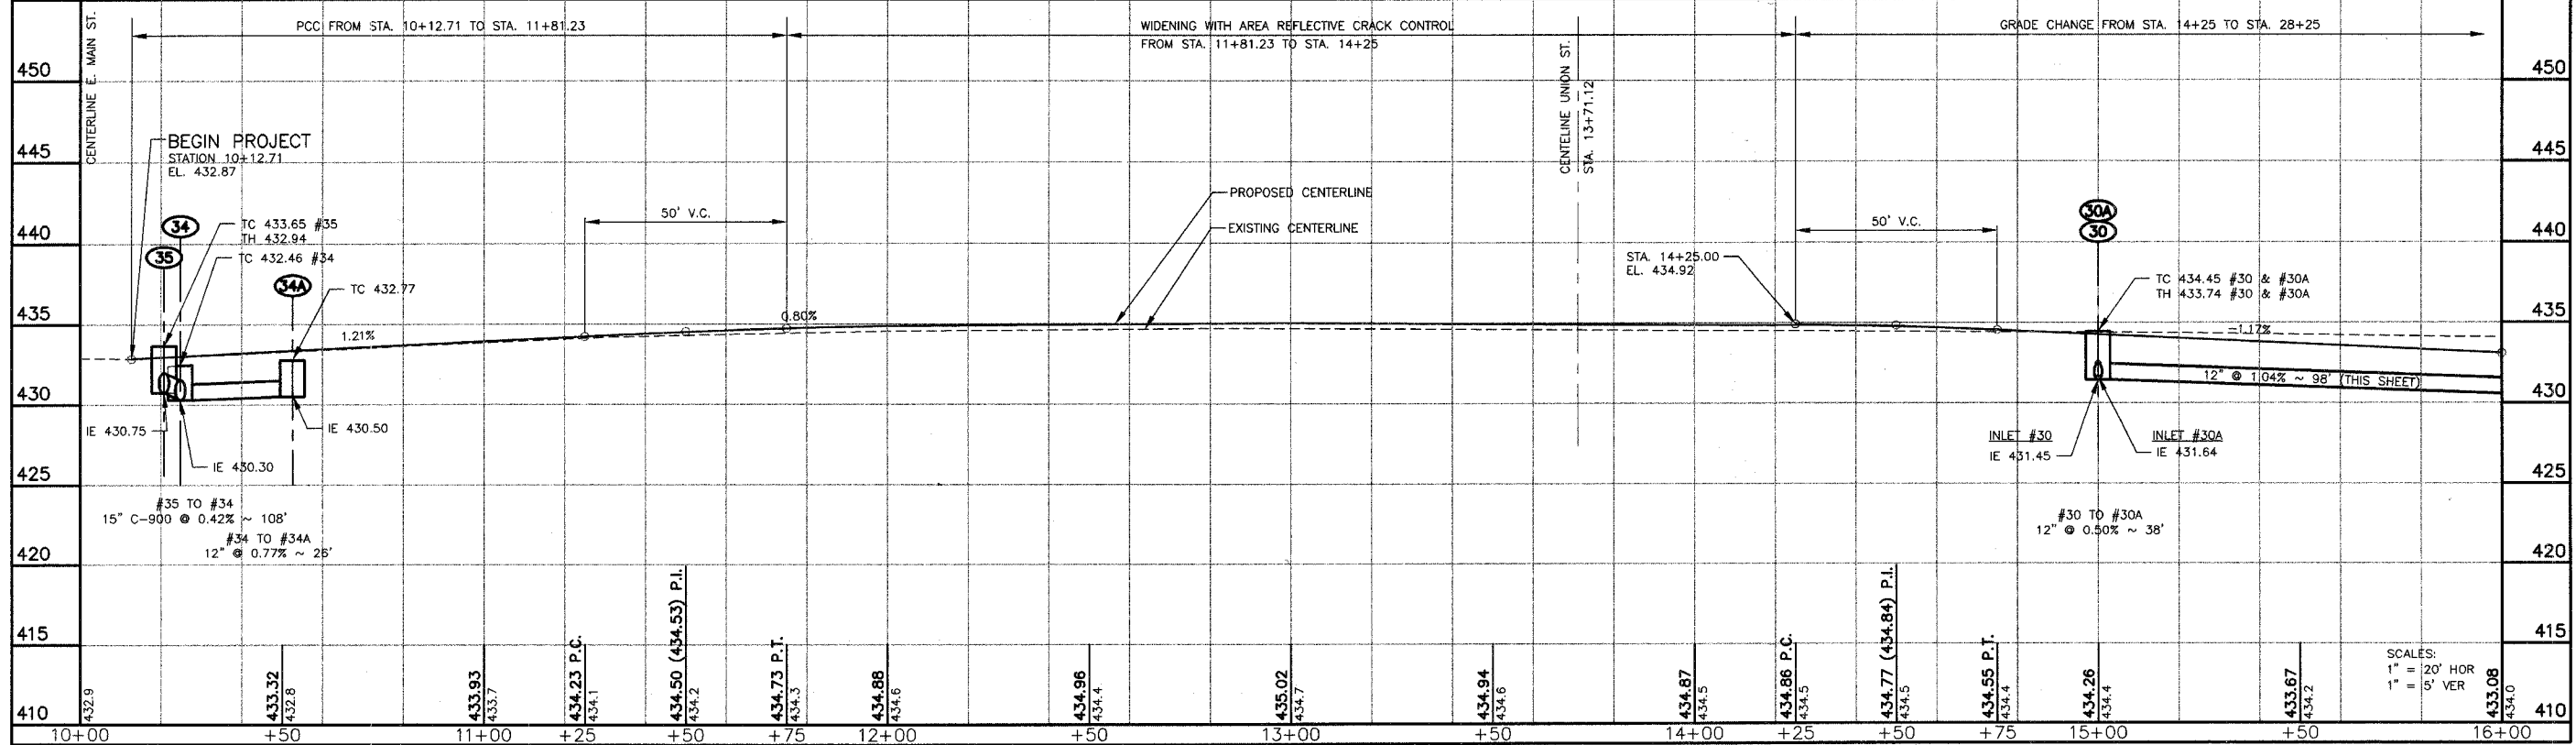

FAIR ST. WIDENING - PLAN AND PROFILE - STATION 10+00 TO 16+00

JOB NO. 05142  
SH 16 OF 53