
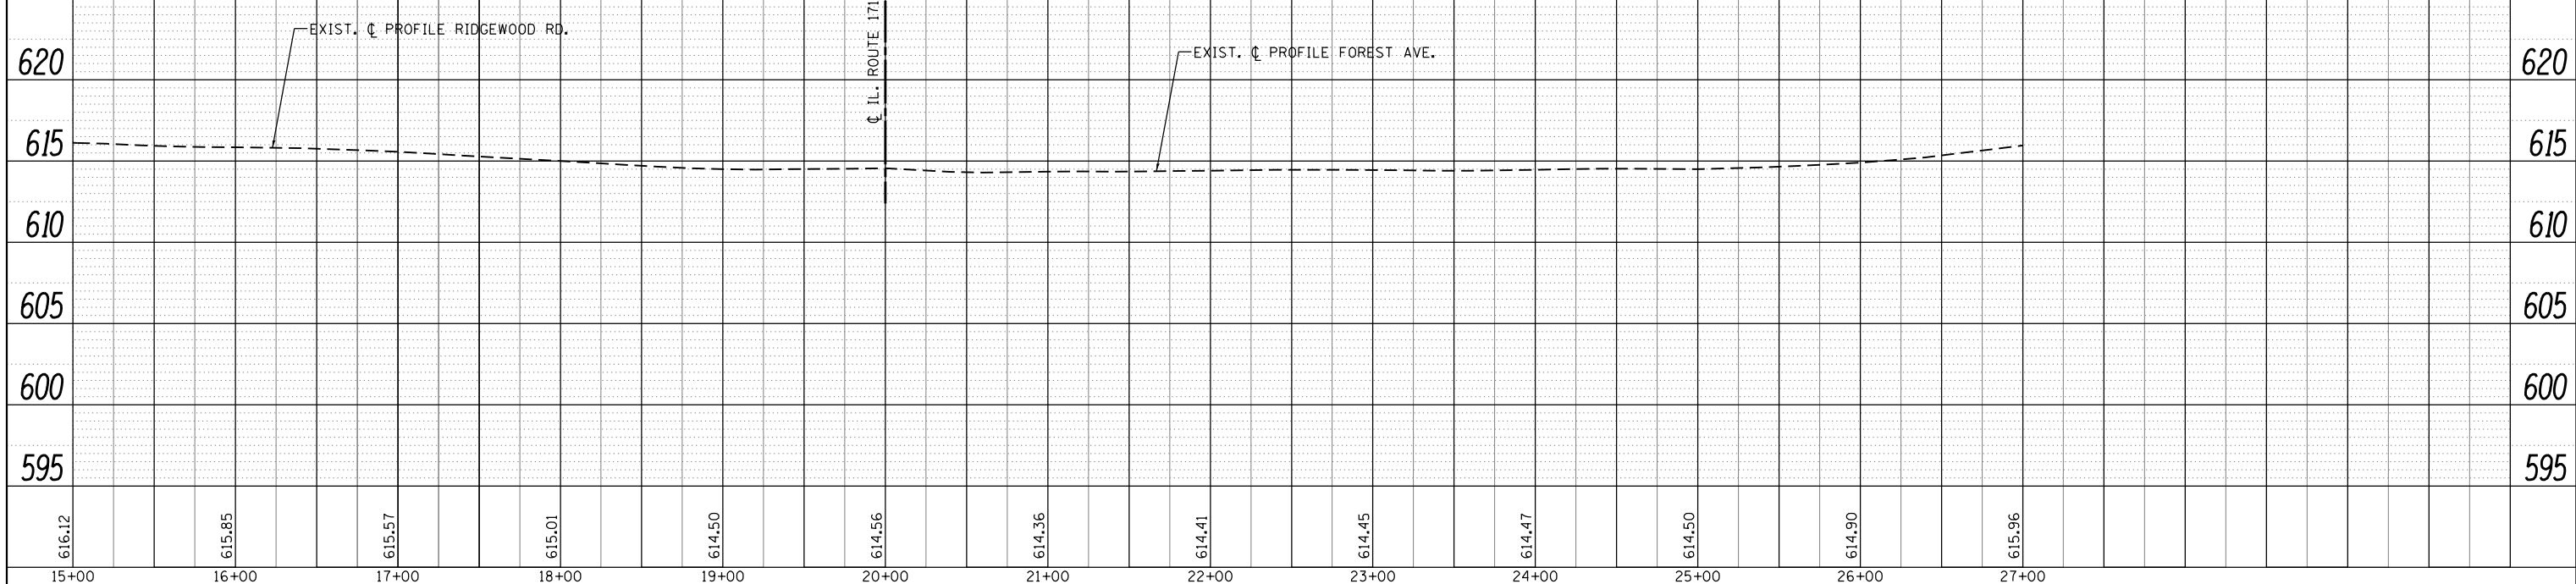
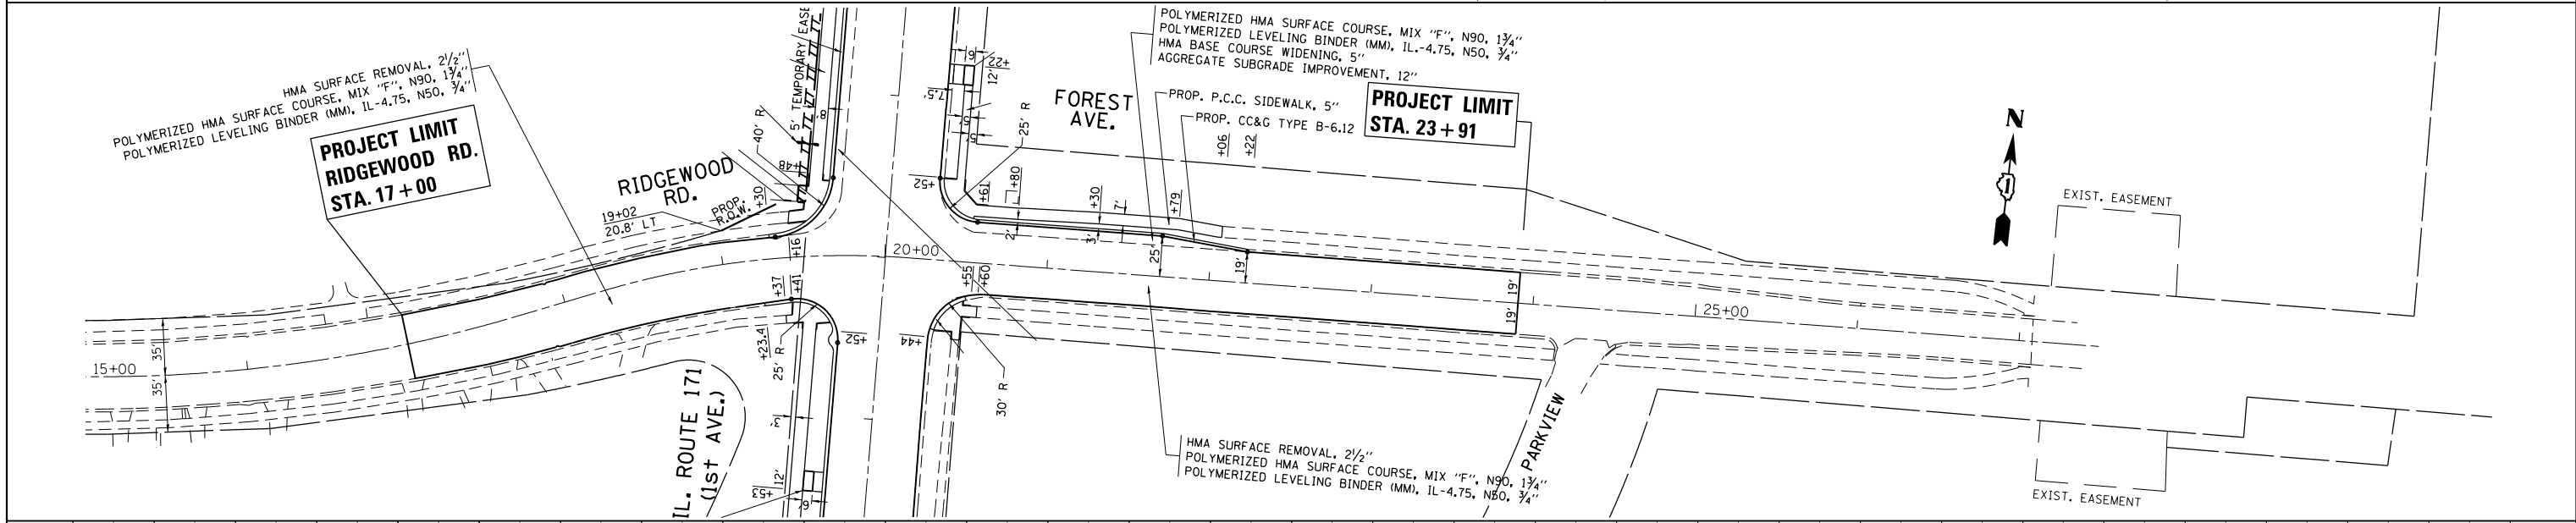


PLAN	SURVEYED	DATE
	PLOTTED	
	NOTE BOOK	
	NO.	

PROFILE	SURVEYED	DATE
	PLOTTED	
	NOTE BOOK	
	NO.	

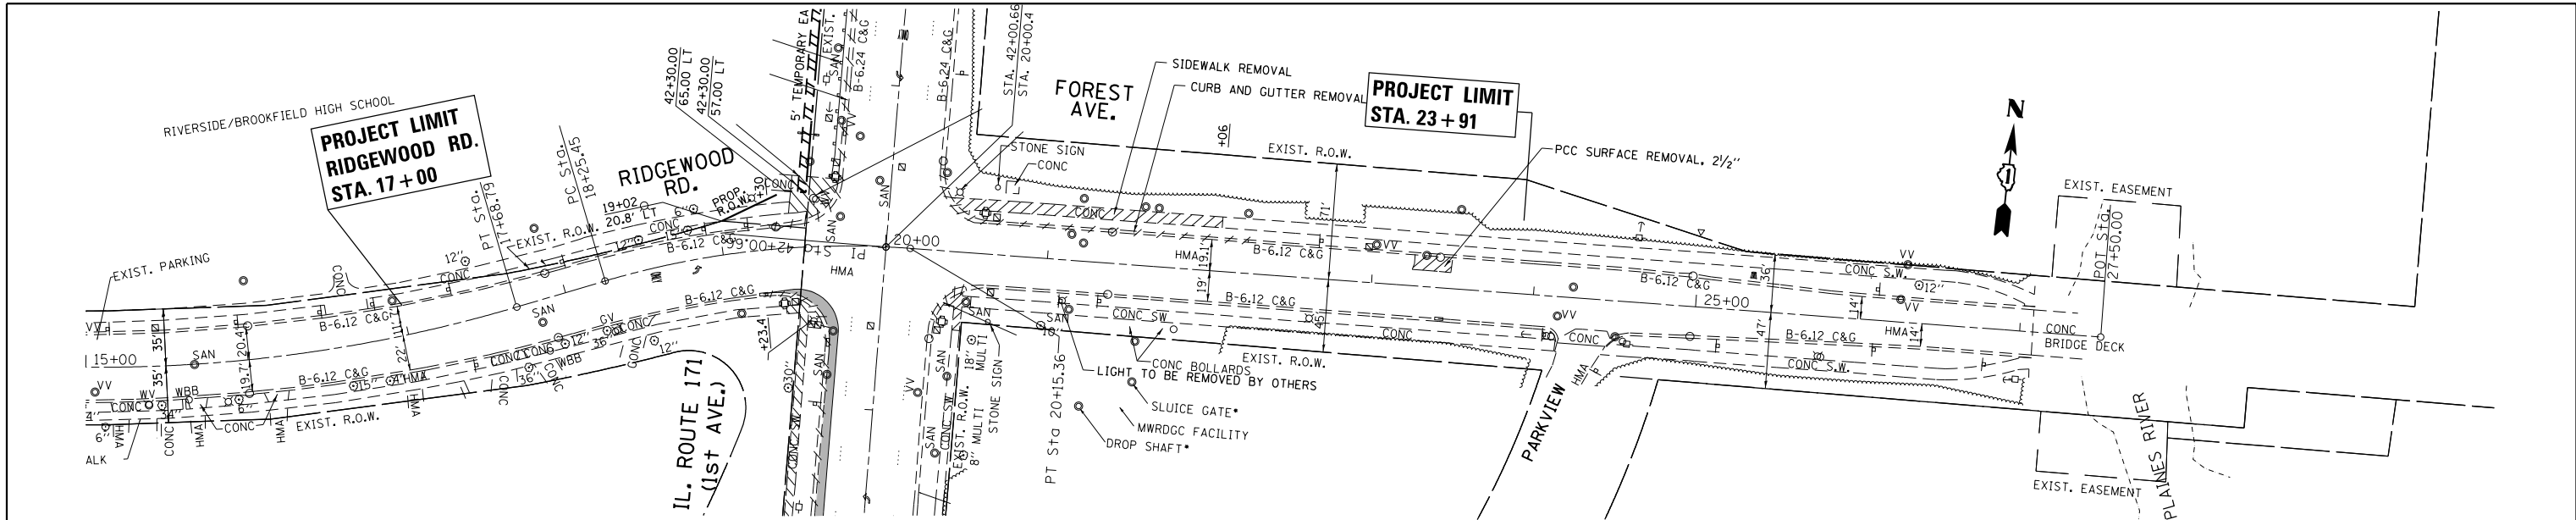

FILE NAME =	USER NAME = Toriaqf	DESIGNED -	REVISED -	STATE OF ILLINOIS DEPARTMENT OF TRANSPORTATION	IL. ROUTE 171 AT FOREST AVE./RIDGEWOOD RD. ROADWAY PLAN AND PROFILE	F.A.P. RTE.	SECTION	COUNTY	TOTAL SHEETS	SHEET NO.
c:\pwwork\pwwork\toriaqf\m\0315747\p1141412	sht-plnpr.f.dgn	DRAWN -	REVISED -			372	03035-TS	COOK	87	26
Default	PLOT SCALE = 100.0000' / in.	CHECKED -	REVISED -			CONTRACT NO. 60X08				
	PLOT DATE = 4/2/2014	DATE -	REVISED -			ILLINOIS FED. AID PROJECT				