
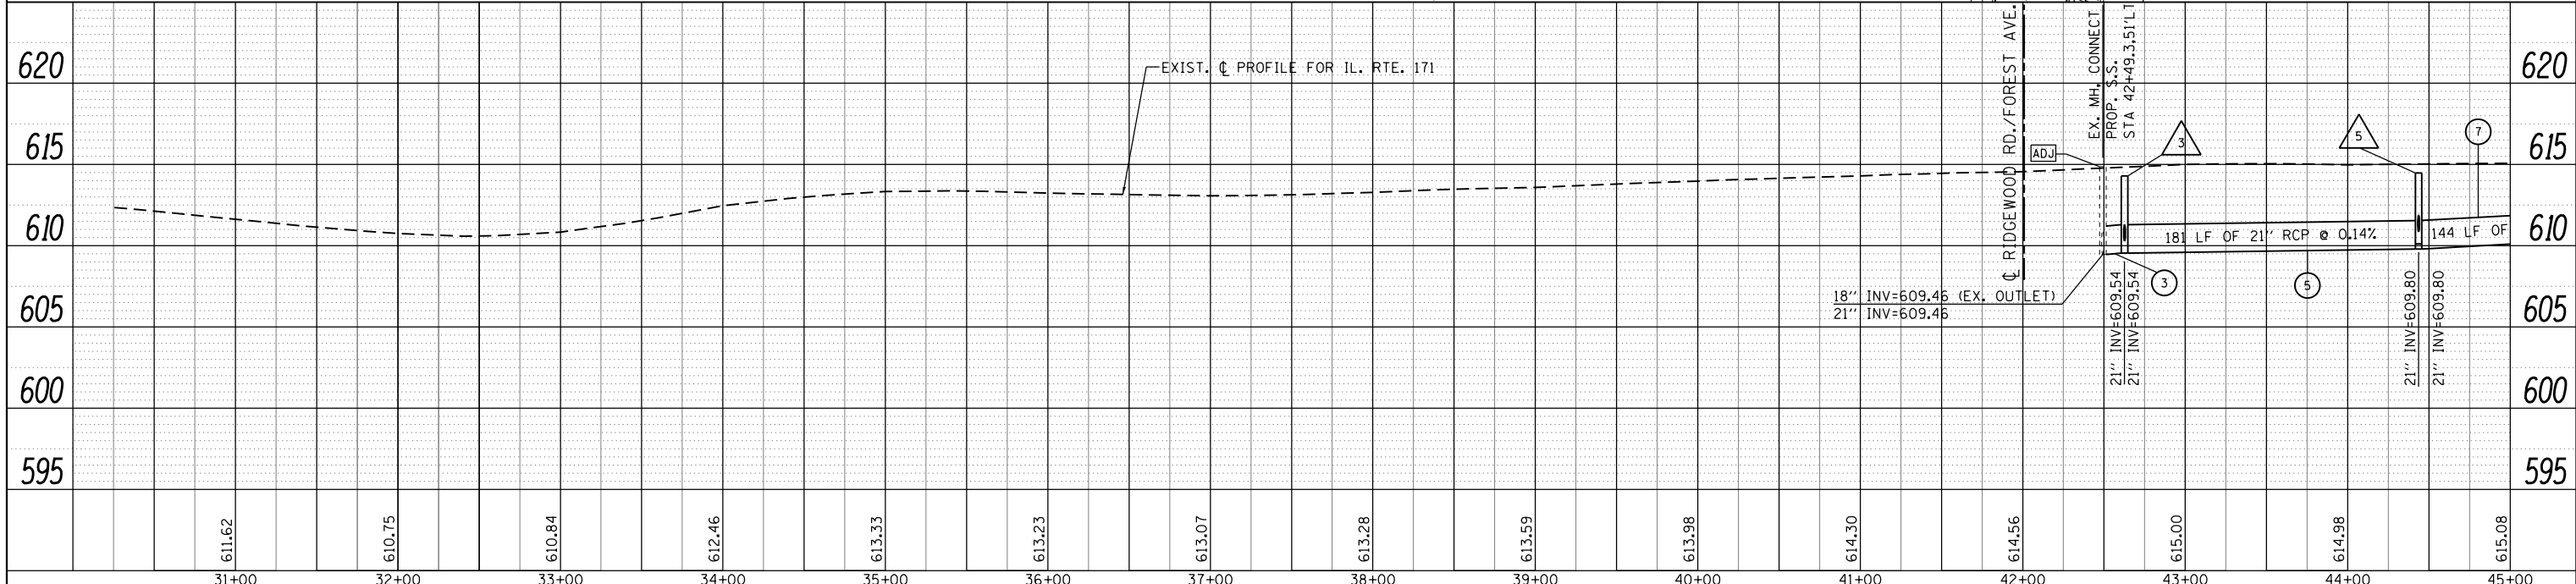
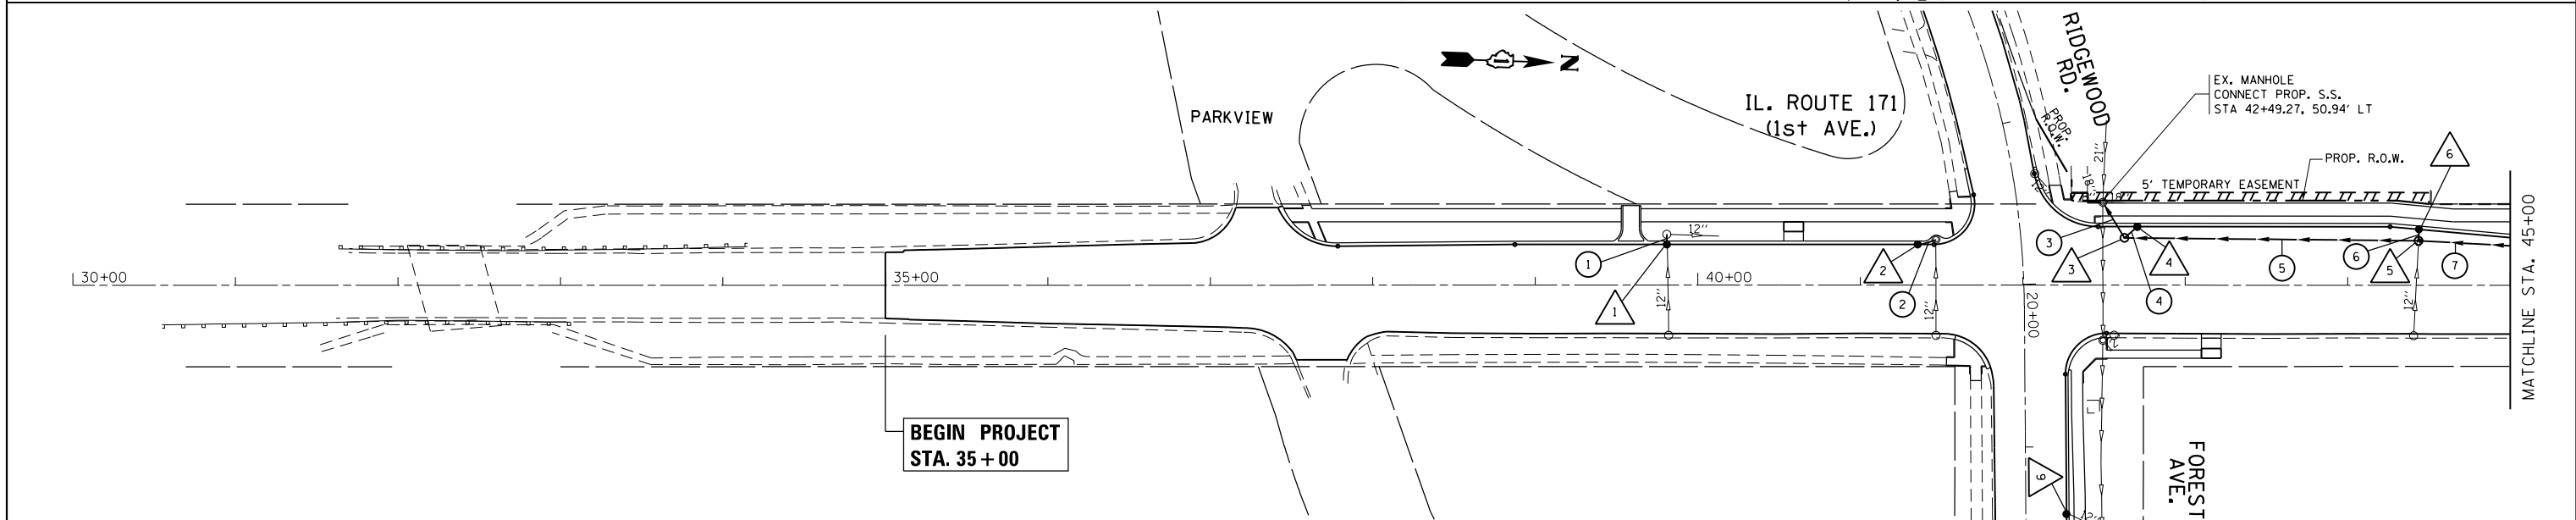


PLAN	SURVEYED	DATE
	PLOTTED	
	GRADES CHECKED	
	ALIGNMENT CHECKED	
	STRUCTURE CHECKED	
	NOTATIS CHECKED	
	FILE NAME	
	NO.	

PROFILE	SURVEYED	DATE
	PLOTTED	
	GRADES CHECKED	
	ALIGNMENT CHECKED	
	STRUCTURE CHECKED	
	NOTATIS CHECKED	
	FILE NAME	
	NO.	

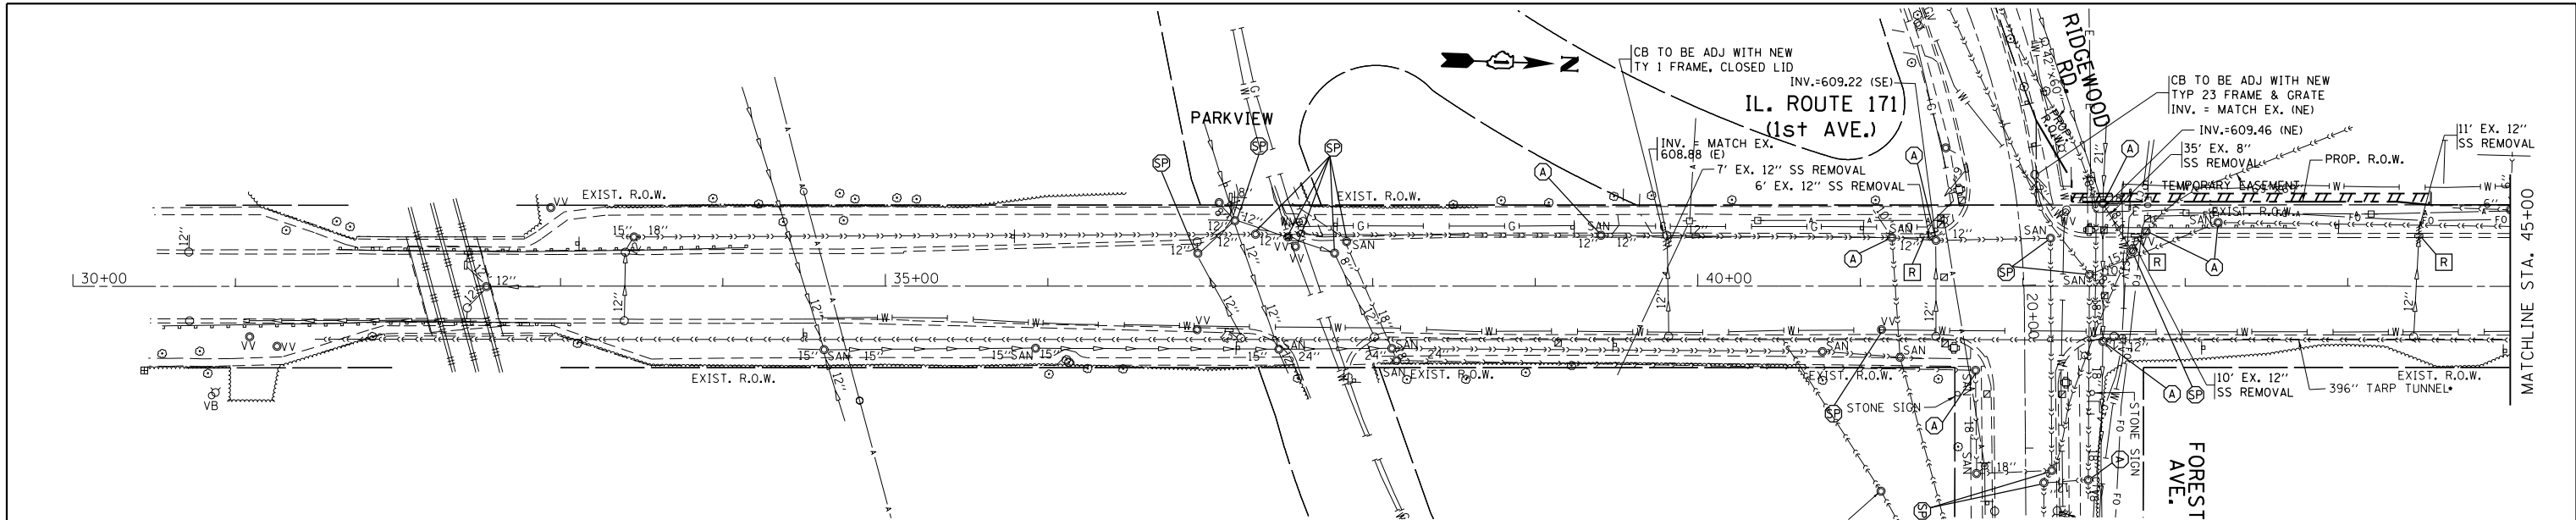

FILE NAME =	USER NAME = Toriqf	DESIGNED -	REVISED -	<b>STATE OF ILLINOIS</b> <b>DEPARTMENT OF TRANSPORTATION</b>	<b>IL. ROUTE 171 AT FOREST AVE./RIDGEMOOD RD.</b> <b>DRAINAGE PLAN AND PROFILE</b>				F.A.P. RTE.	SECTION	COUNTY	TOTAL SHEETS	SHEET NO.
c:\pwork\pwork\toriqf\d0315747\P114412	sh-t-drain.dgn	DRAWN -	REVISED -		372	03035-TS	COOK	87	33				
Default	PLOT SCALE = 100.0000' / in.	CHECKED -	REVISED -		CONTRACT NO. 60X08								
	PLOT DATE = 4/2/2014	DATE -	REVISED -		ILLINOIS FED. AID PROJECT								