


**EXISTING TYPICAL SECTION**  
 IL ROUTE 47 STA 262+65 TO STA 265+34 AND 266+30 TO 267+12  
 (N.T.S.)

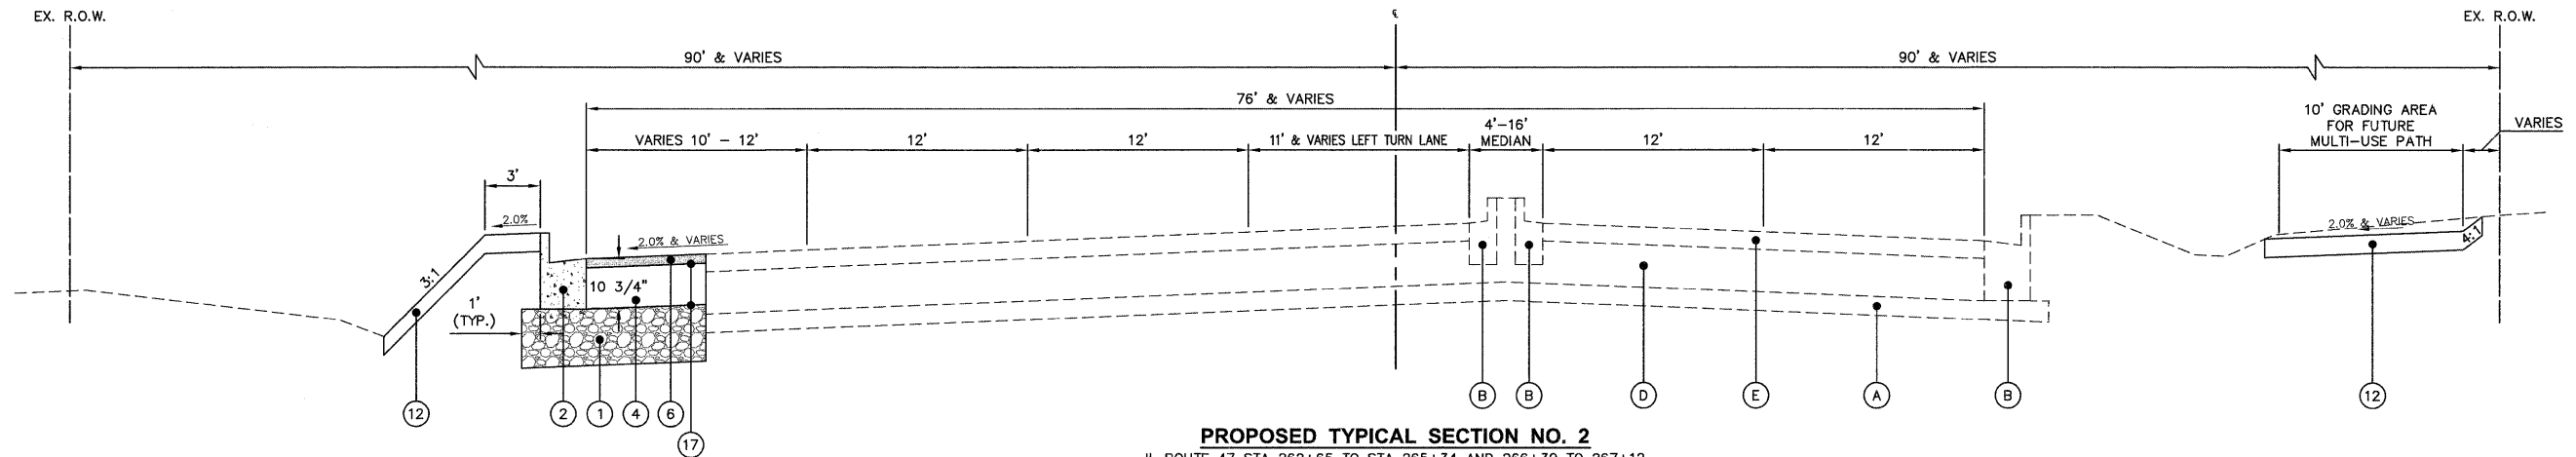

**PROPOSED TYPICAL SECTION NO. 2**  
 IL ROUTE 47 STA 262+65 TO STA 265+34 AND 266+30 TO 267+12  
 (N.T.S.)

EXISTING LEGEND		PROPOSED LEGEND	
(A) EXISTING AGGREGATE BASE	(1) AGGREGATE SUBGRADE, 12"	(11) PORTLAND CEMENT CONCRETE SIDEWALK, 5"	
(B) EXISTING COMBINATION CONCRETE CURB AND GUTTER, VARIOUS TYPES	(2) COMBINATION CONCRETE CURB AND GUTTER, TYPE B-6.24	(12) TOPSOIL, 4", SEEDING, FERTILIZER AND MULCH/EROSION CONTROL BLANKET	
(C) EXISTING COMBINATION CONCRETE CURB AND GUTTER (TO BE REMOVED)	(3) COMBINATION CONCRETE CURB AND GUTTER, TYPE B-6.12	(13) TOPSOIL, 4", SODDING, FERTILIZER AND MULCH/EROSION CONTROL BLANKET	
(D) EXISTING CONCRETE PAVEMENT	(4) HOT-MIX ASPHALT BASE COURSE, 8 3/4"	(14) CONCRETE GLARE SCREEN	
(E) EXISTING HOT-MIX ASPHALT PAVEMENT	(5) HOT-MIX ASPHALT BASE COURSE, 5 1/4"	(15) CONCRETE CURB AND GUTTER (FLAG ONLY)	
(F) EXISTING PORTLAND CEMENT CONCRETE SIDEWALK	(6) POLYMERIZED HOT-MIX ASPHALT SURFACE COURSE, MIX "F", N90, 2"	(16) CONCRETE BARRIER, DOUBLE FACE, 32" HEIGHT	
(G) EARTH EXCAVATION	(7) HOT-MIX ASPHALT SURFACE COURSE, MIX "D", N50, 2"	(17) BITUMINOUS MATERIALS (PRIME COAT) AND AGGREGATE (PRIME COAT)	
(H) HOT-MIX ASPHALT SURFACE REMOVAL, VARIABLE DEPTH	(8) HOT-MIX ASPHALT SURFACE COURSE, MIX "D", N50, 1.5"	(18) COMBINATION CONCRETE CURB AND GUTTER, TYPE M-2.12	
(I) HOT-MIX ASPHALT SURFACE REMOVAL, 1/2"	(9) LEVELING BINDER (MACHINE METHOD), N50	(19) STRIP REFLECTIVE CRACK CONTROL TREATMENT	
(J) HOT-MIX ASPHALT SURFACE REMOVAL, 1 1/2"	(10) AGGREGATE BASE COURSE, TYPE B, 4"		

Plotted: February 20, 2012 @ 11:36 AM By: Kris Pung - Tab: 07 - Typ. Section - 22x34  
 COPYRIGHT © 2012 ENGINEERING ENTERPRISES, INC.

<b>Engineering Enterprises, Inc.</b> CONSULTING ENGINEERS 52 Wheeler Road Sugar Grove, Illinois 60554 830.466.6700 / www.eeiweb.com	USER NAME =	DESIGNED -	REVISED -
	PLOT SCALE =	DRAWN -	REVISED -
	PLOT DATE =	CHECKED -	REVISED -
		DATE -	REVISED -

**STATE OF ILLINOIS**  
**DEPARTMENT OF TRANSPORTATION**

<b>IL. ROUTE 47 - TYPICAL SECTION</b>	
SCALE: 1"=5'	SHEET NO. 2 OF 6 SHEETS STA. N/A TO STA. N/A

F.A.P. RTE. 326	SECTION 10-00023-00-ES	COUNTY KANE	TOTAL SHEETS 70	SHEET NO. 7
FED. ROAD DIST. NO. 1 ILLINOIS			CONTRACT NO. 63700	
FED. AID PROJECT NO. M-9003(717)				

Path: H:\SSK\PROJ\SSK1002\DWG\DWG\_FINAL\_ENG\SSK1002-CVR