


SEE CROSS STREET UTILITY PLAN AND PROFILE SHEETS FOR ADDITIONAL ITEMS NOT INDICATED ON THIS SHEET

- NOTE:
1. THE GENERAL CONTRACTOR IS REQUIRED TO HIRE AN ENVIRONMENTAL FIRM WITH AT LEAST FIVE (5) DOCUMENTED LEAKING UNDERGROUND STORAGE TANK CLEANUPS OR THAT IS PRE-QUALIFIED IN HAZARDOUS WASTE BY THE DEPARTMENT TO REMEDIATE THE SOIL CONTAMINATION AND MONITOR FOR WORKER PROTECTION.

SCALE:  
HORIZONTAL 1" = 20'  
VERTICAL 1" = 5'

### IL ROUTE 47

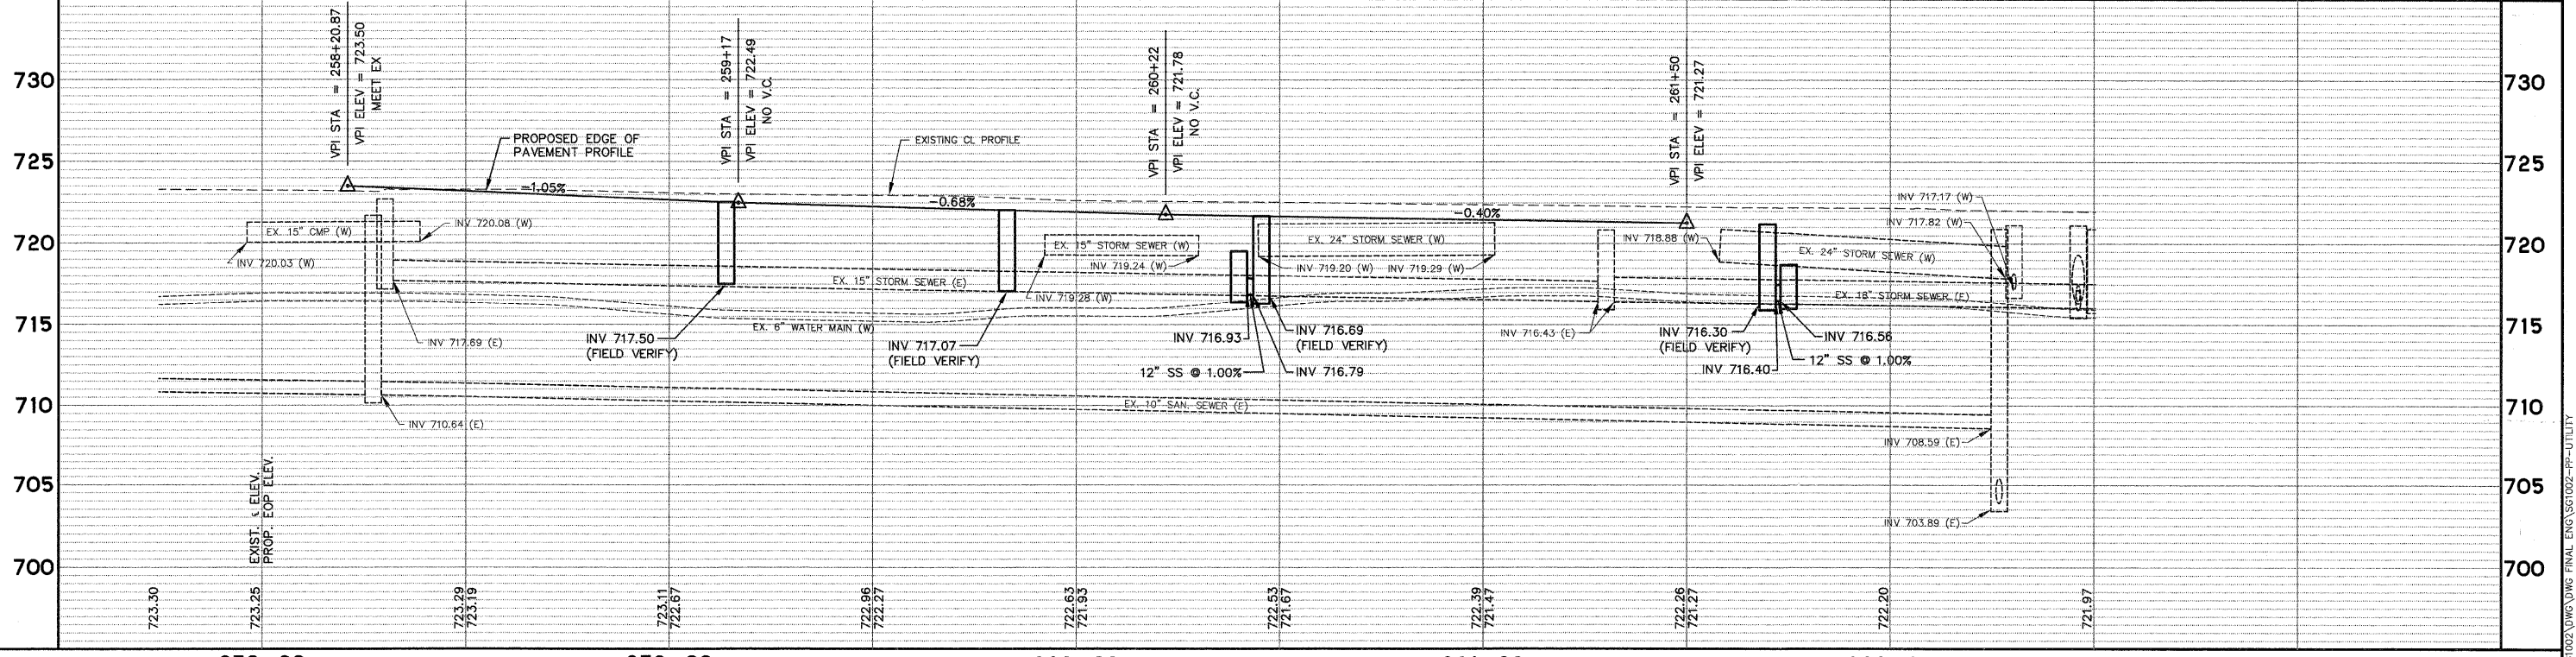

Plotted: February 20, 2012 @ 10:54 AM By: Kris Pung - Tab: 25 - 47 Util Profile - 22,334  
 COPYRIGHT © 2012 ENGINEERING ENTERPRISES, INC.

<b>Engineering Enterprises, Inc.</b> CONSULTING ENGINEERS 52 Wheeler Road Sugar Grove, Illinois 60554 630.466.6700 / www.eeiweb.com	USER NAME = _____ PLOT SCALE = _____ PLOT DATE = _____	DESIGNED - _____ DRAWN - _____ CHECKED - _____ DATE - _____	REVISED - _____ REVISED - _____ REVISED - _____ REVISED - _____	<b>STATE OF ILLINOIS</b> <b>DEPARTMENT OF TRANSPORTATION</b>		<b>IL ROUTE 47 - UTILITY PLAN AND PROFILE</b>		F.A.P. RTE. = 326 SECTION = 10-00023-00-ES COUNTY = KANE TOTAL SHEETS = 70 SHEET NO. = 25 CONTRACT NO. 63700	SCALE: 1"=20' SHEET NO. 1 OF 5 SHEETS STA. 257+75 TO STA. 262+50 FED. ROAD DIST. NO. 1   ILLINOIS   FED. AID PROJECT NO. M-9003(717)
---	--	--	--	---	--	---	--	---	---