

NOTE:
 1. THE GENERAL CONTRACTOR IS REQUIRED TO HIRE AN ENVIRONMENTAL FIRM WITH AT LEAST FIVE (5) DOCUMENTED LEAKING UNDERGROUND STORAGE TANK CLEANUPS OR THAT IS PRE-QUALIFIED IN HAZARDOUS WASTE BY THE DEPARTMENT TO REMEDIATE THE SOIL CONTAMINATION AND MONITOR FOR WORKER PROTECTION.

MATCHLINE STA. 105+25
 (SEE SHEET 28)

STA 262+64.88 US 30/IL 47 =
 STA 105+00 CROSS STREET


PAVING OMISSION
 BEGINS STA 104+68

CB TY C, 2' DIA.
 W/ TY 24 FR & GR
 104+59, 33' RT
 EOP 721.37
 INV SW 717.85, 12"

CB TY A, 5' DIA.
 W/ TY 1 FR, CL
 104+51.35, 39.05' RT
 RIM 722.05
 INV S 717.82, 24" CMP (EX)
 INV NE 717.82, 12"
 INV W 717.17, 24"

SCALE:
 HORIZONTAL 1" = 20'
 VERTICAL 1" = 5'

CROSS STREET

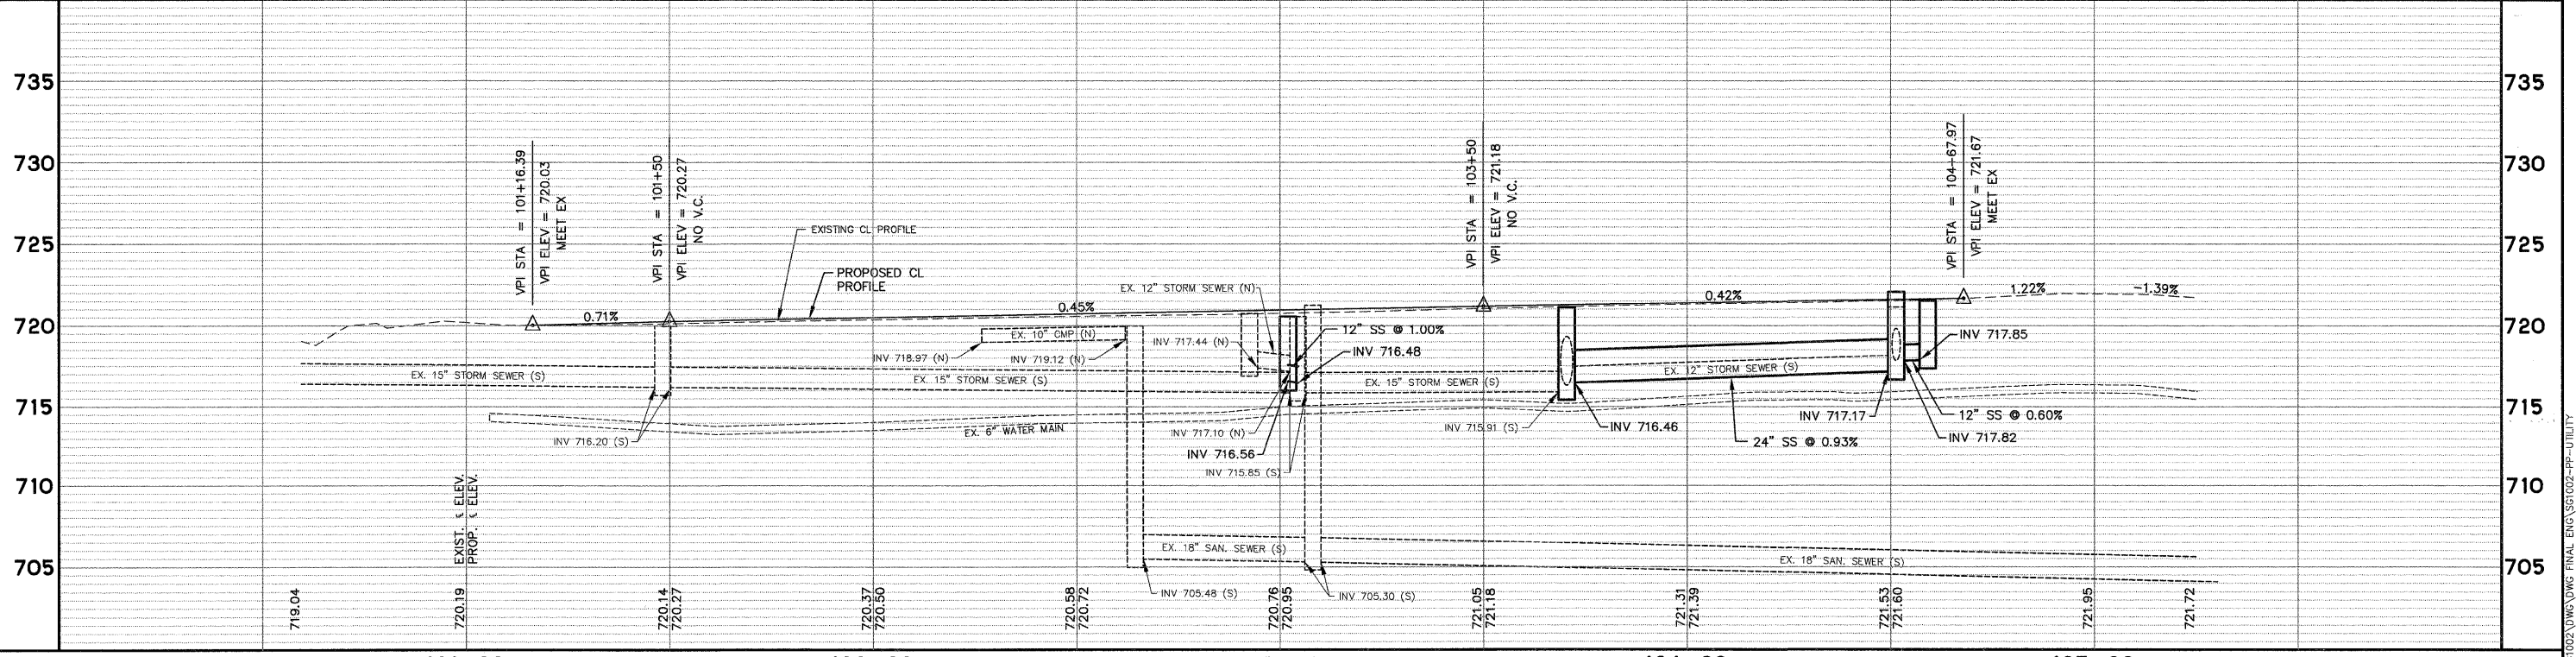

PLOTTED: February 20, 2012 @ 10:55 AM By: Kris Pung - Tab: 27 - Cross Util Profile - 22634
 COPYRIGHT © 2012 ENGINEERING ENTERPRISES, INC.

Engineering Enterprises, Inc. CONSULTING ENGINEERS 52 Wheeler Road Sugar Grove, Illinois 60554 630.466.6700 / www.eeiweb.com	USER NAME =	DESIGNED -	REVISED -	STATE OF ILLINOIS DEPARTMENT OF TRANSPORTATION	CROSS STREET - UTILITY PLAN AND PROFILE	F.A.P. RTE. =	SECTION	COUNTY	TOTAL SHEETS	SHEET NO.
	PLOT SCALE =	CHECKED -	REVISED -			326	10-0023-00-ES	KANE	70	27
PLOT DATE =	DATE -	REVISED -	REVISED -	SCALE: 1"=20' SHEET NO. 3 OF 5 SHEETS STA. 100+50 TO STA. 105+25		FED. ROAD DIST. NO. 1 ILLINOIS FED. AID PROJECT NO. M-9003(717)				