
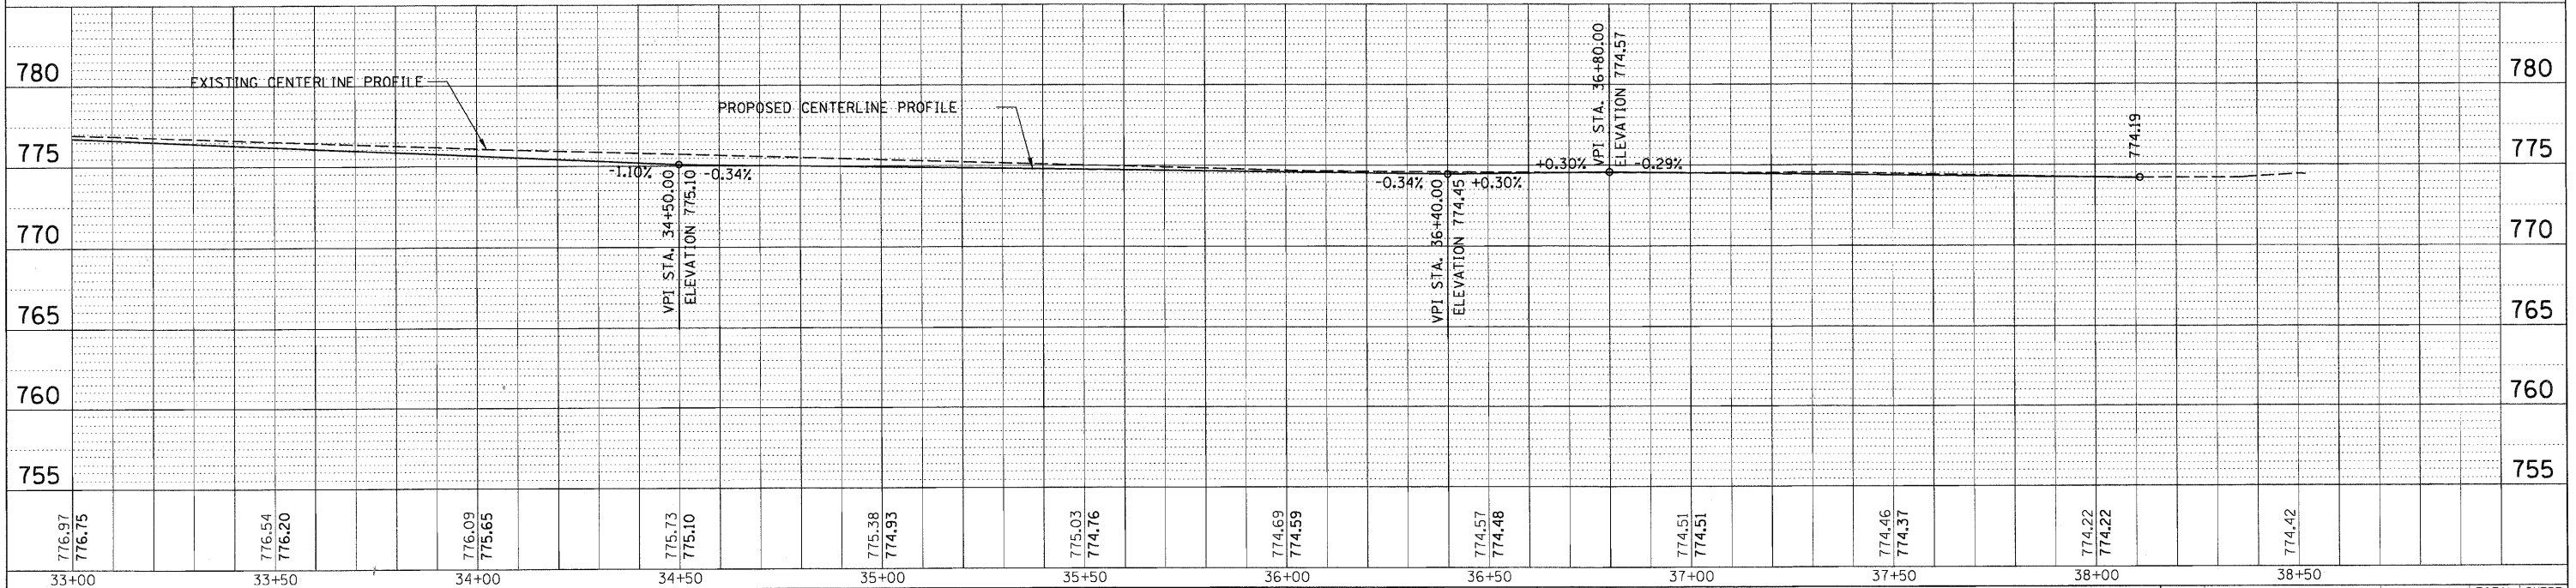


DATE	
BY	
REVISIONS	
NO.	
PLAN	
NO.	
NOTE BOOK	
NO.	
CADD FILE NAME	

DATE	
BY	
REVISIONS	
NO.	
PROFILE	
NO.	
NOTE BOOK	
NO.	
STRUCTURE NOTATIONS	

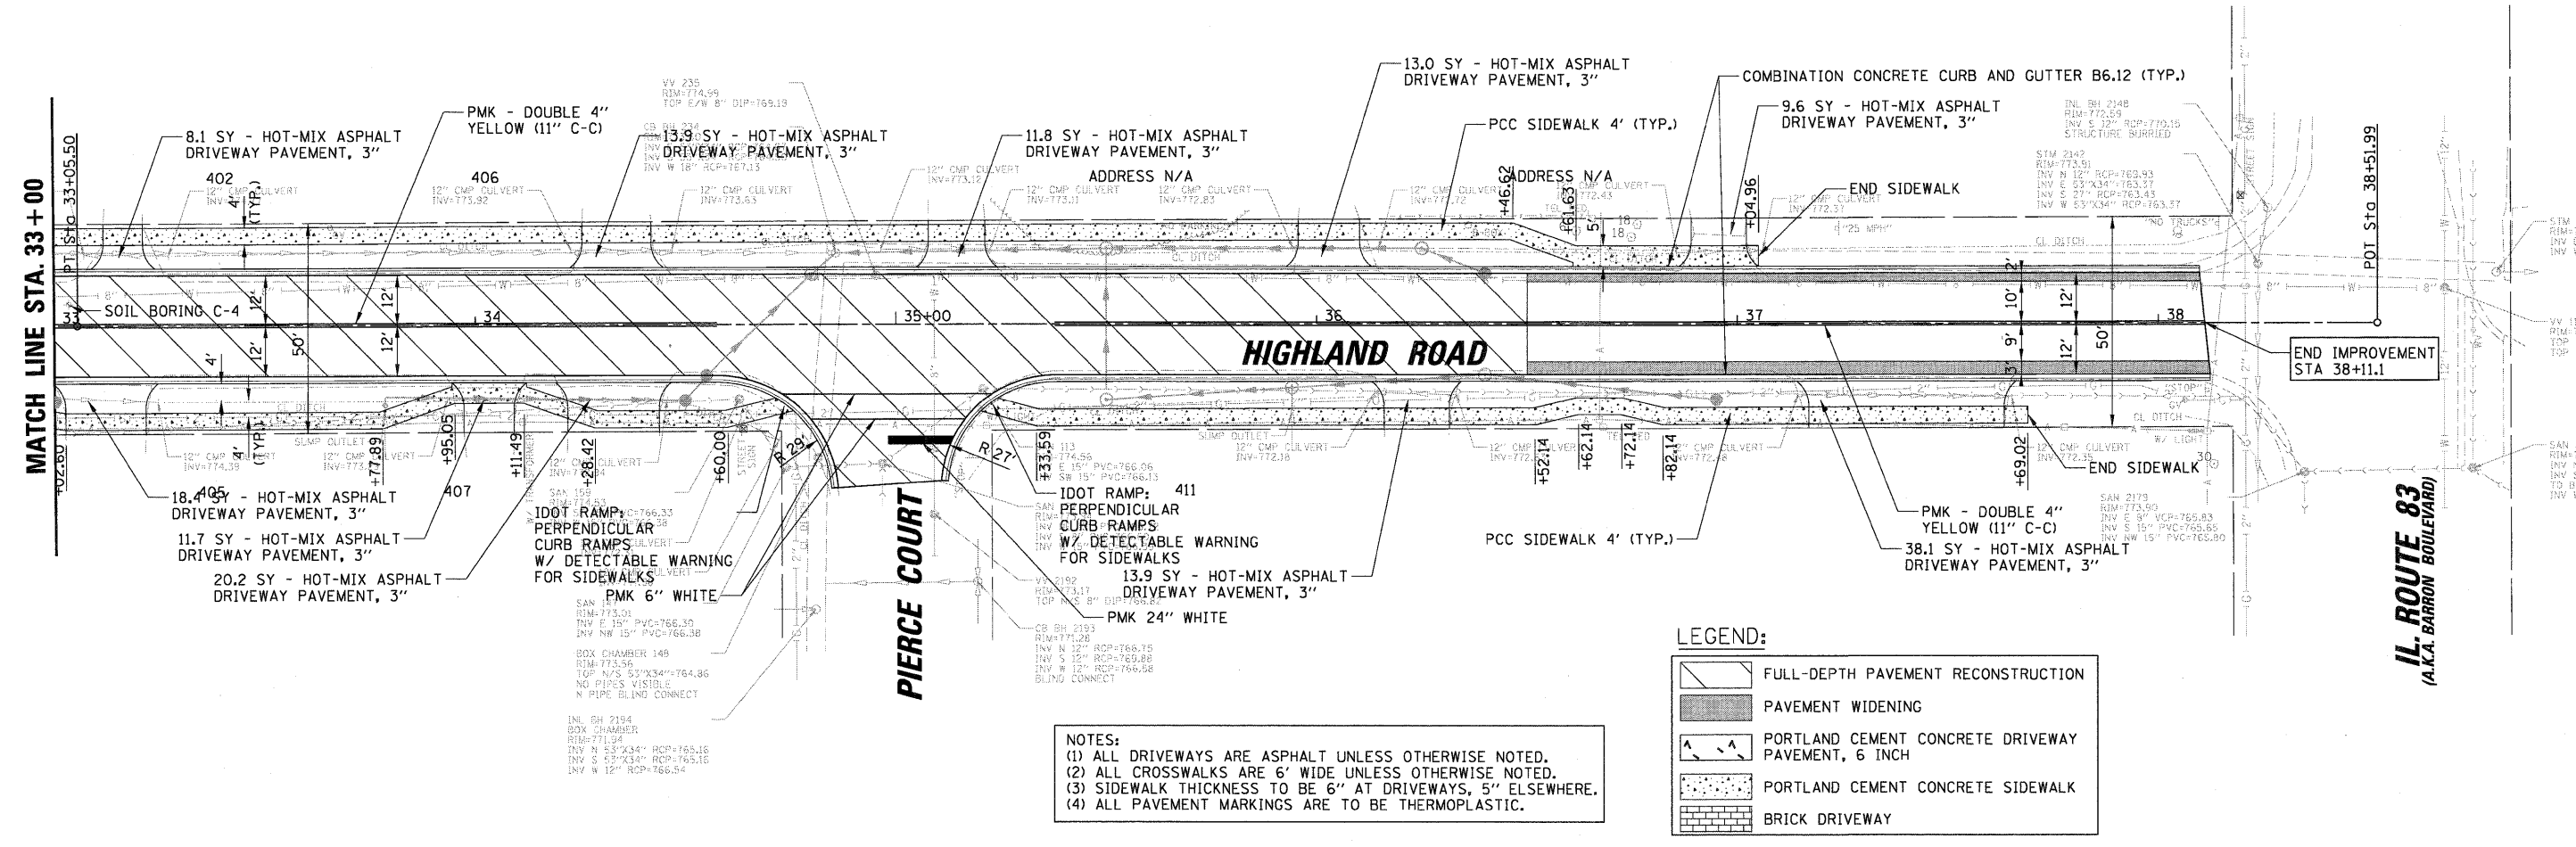

FILE NAME = RPP_HIGHLAND-05.sht	USER NAME = mvorderer	DESIGNED - SNS	REVISED -	<b>STATE OF ILLINOIS DEPARTMENT OF TRANSPORTATION</b>	<b>ROADWAY PLAN AND PROFILE HIGHLAND ROAD</b>				F.A.U. RTE. 204	SECTION 12-00060-00-WR	COUNTY LAKE	TOTAL SHEETS 50	SHEET NO. 15
PLLOT SCALE = 20'	CHECKED - MEK	DATE - 09/02/2011	REVISED -		SCALE: 1" = 20'	SHEET NO.	OF SHEETS	STA.	TO STA.	ILLINOIS FED. AID PROJECT CONTRACT NO. 63712			
PLLOT DATE = 4/4/2012	DATE - 09/02/2011	REVISED -	REVISED -										