
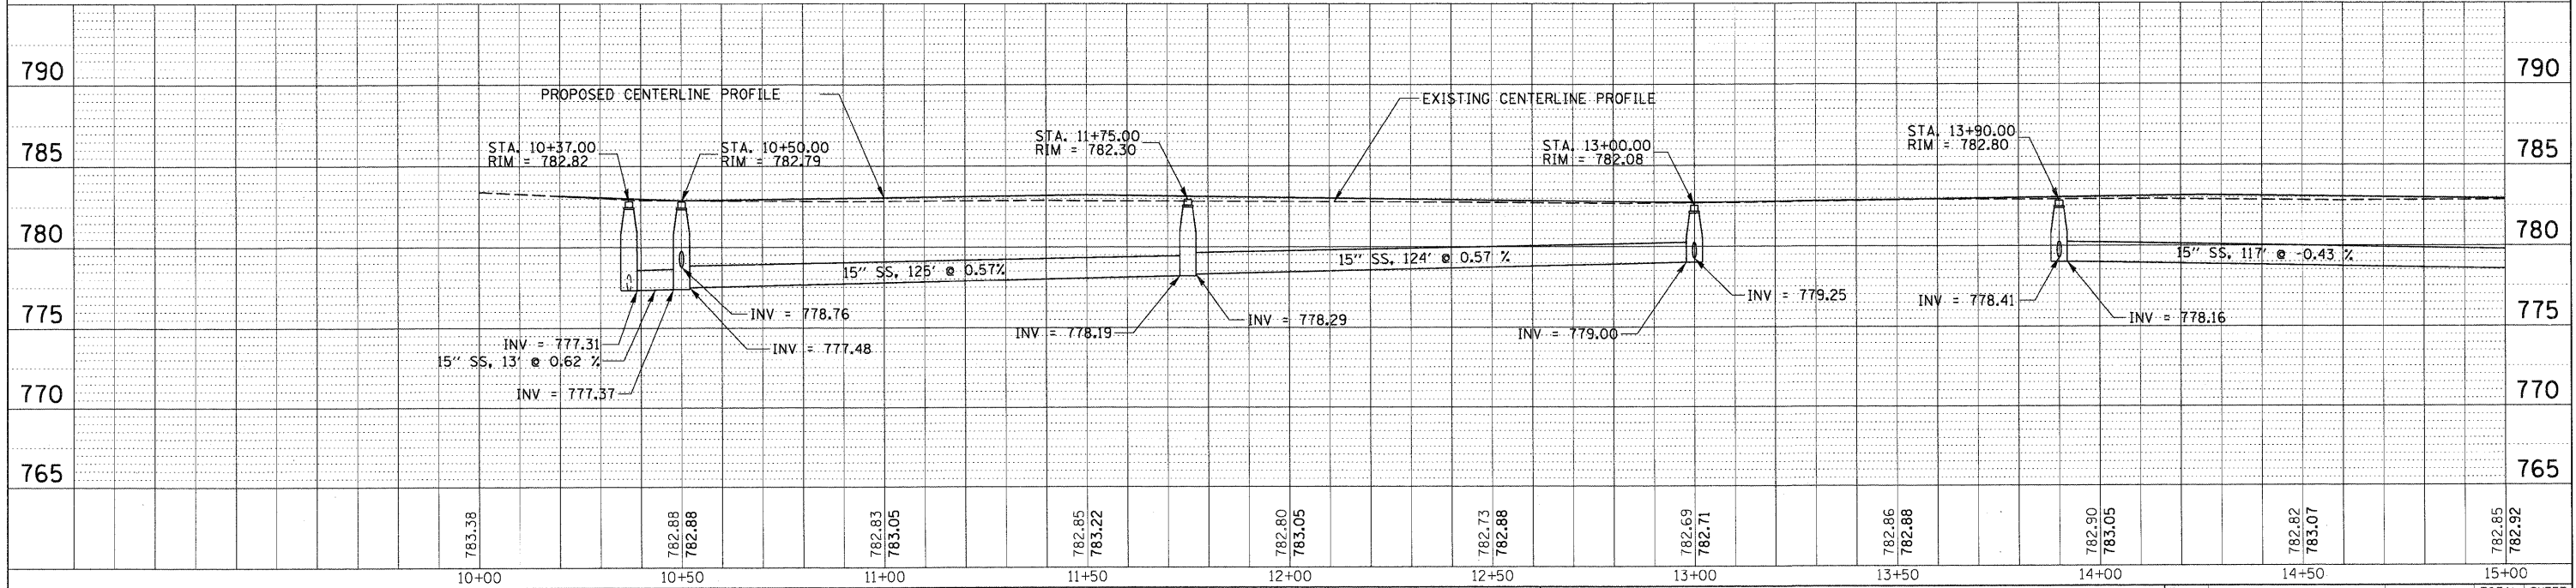


DATE	
BY	
PLAN	
SURVEYED	
ALIGNED	
CHECKED	
NOTE BOOK	
NO. OF WAY CHECKED	
NO.	
NO.	
NO.	

DATE	
BY	
PROFILE	
SURVEYED	
GRADES CHECKED	
NO. NOTED	
NO.	
NO.	
NO.	

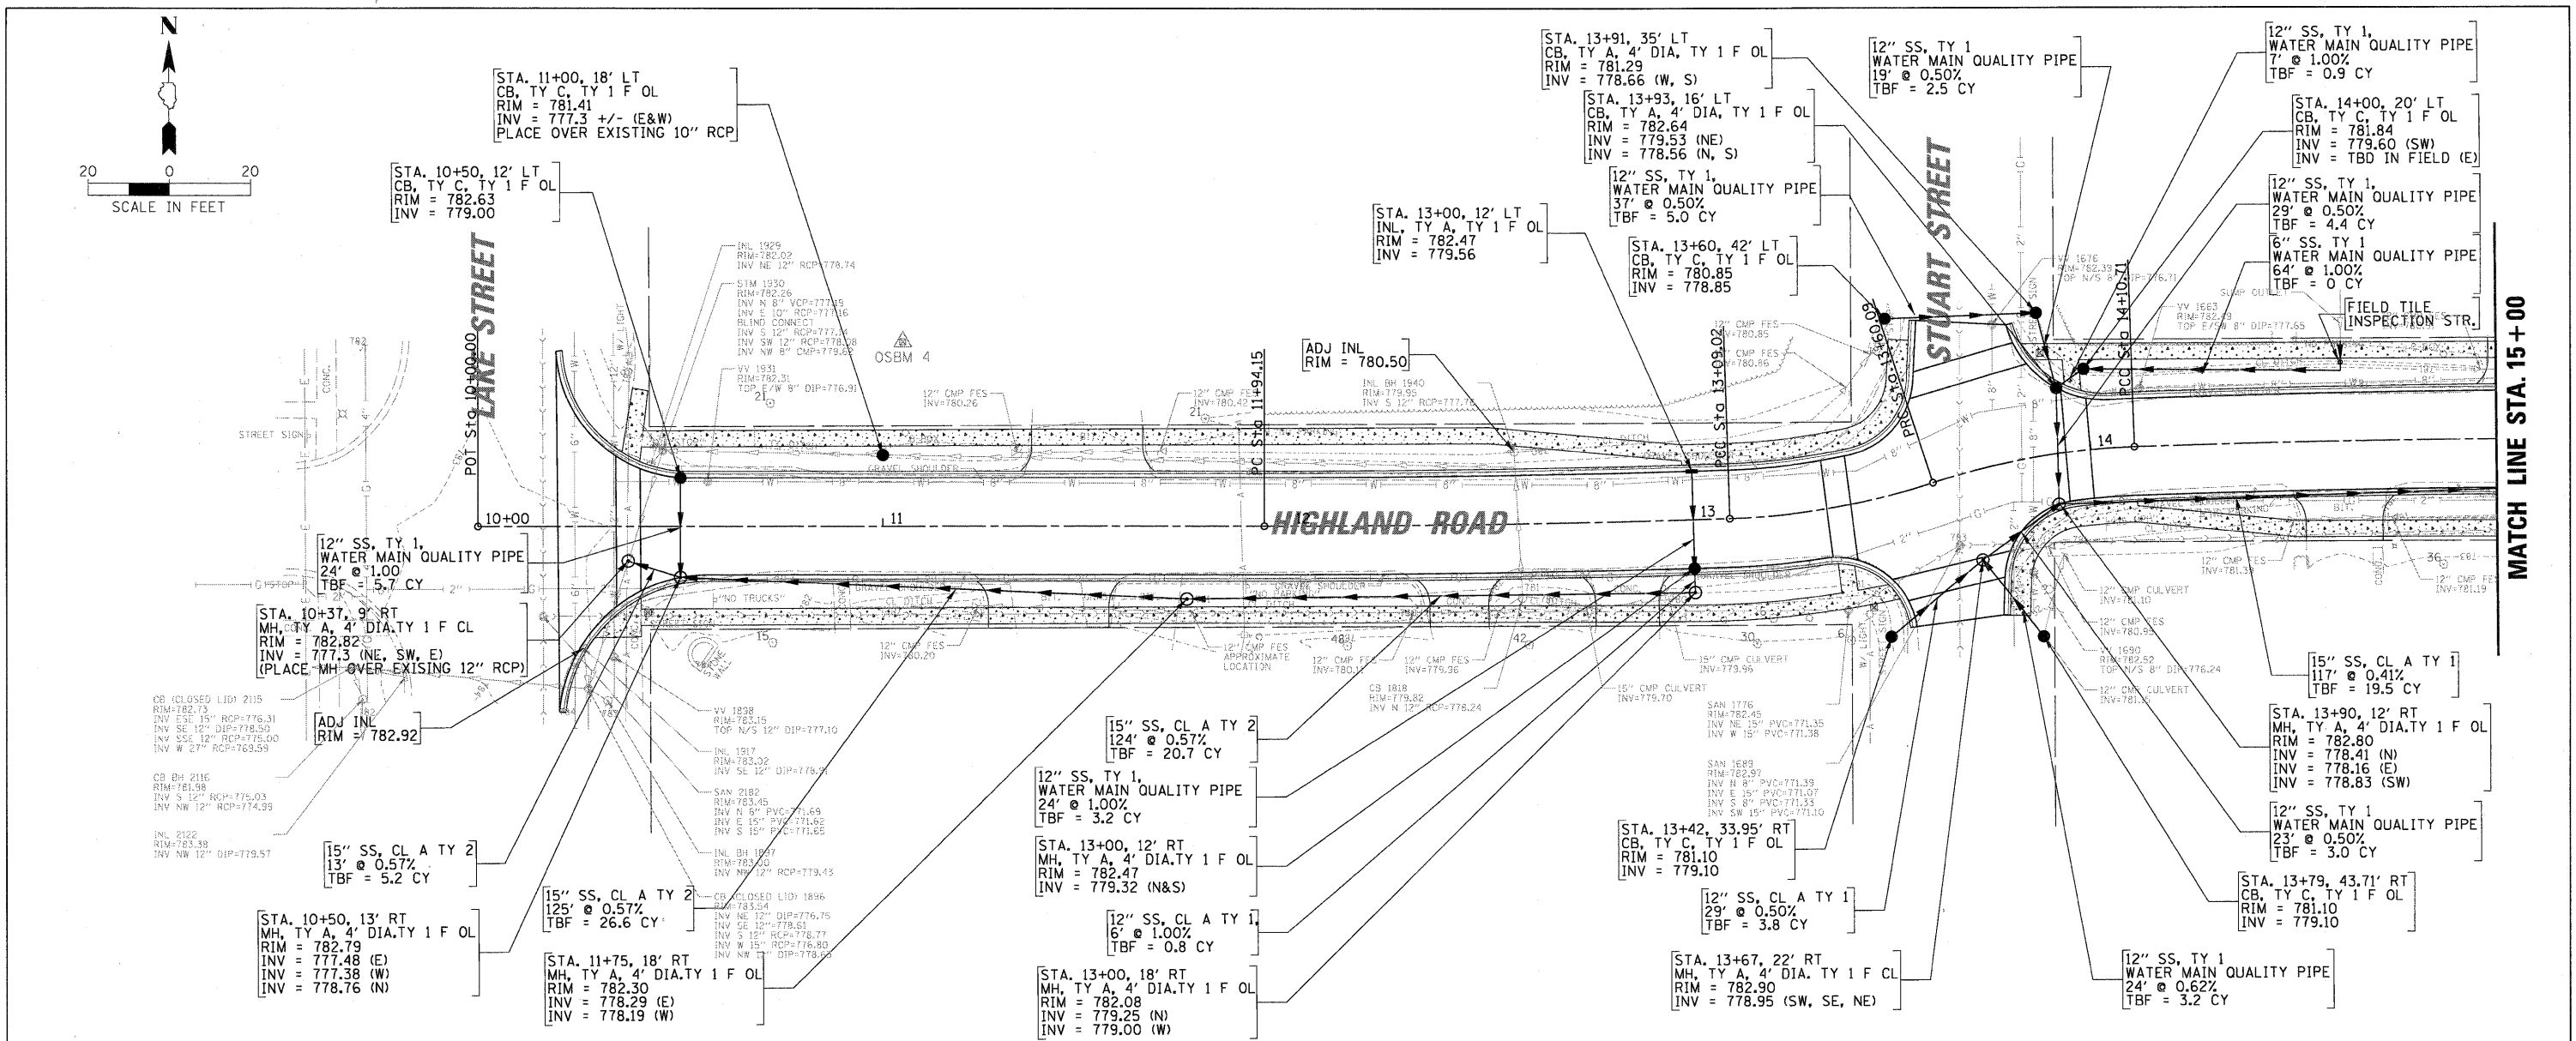

FILE NAME = DPP_HIGHLAND-01.sht

USER NAME = mvcorder	DESIGNED - SNS	REVISED -
	DRAWN - PWN	REVISED -
PLOT SCALE = 20'	CHECKED - MEK	REVISED -
PLOT DATE = 3/27/2012	DATE - 09/02/2011	REVISED -

**STATE OF ILLINOIS
DEPARTMENT OF TRANSPORTATION**

**DRAINAGE PLAN AND PROFILE
HIGHLAND ROAD**

SCALE: 1" = 20' SHEET NO. OF SHEETS STA. TO STA.

F.A.U. RTE.	SECTION	COUNTY	TOTAL SHEETS	SHEET NO.
204	12-00060-00-WR	LAKE	50	16
				CONTRACT NO. 63712
ILLINOIS FED. AID PROJECT				