


ROUTE NO.	SECTION	COUNTY	TOTAL SHEETS	SHEET NO.
FAU 5503	10-00034-01-RS	DeKalb	5	1


STATE OF ILLINOIS
DEPARTMENT OF TRANSPORTATION
DIVISION OF HIGHWAYS
SURFACE TRANSPORTATION URBAN FUNDS
FAU 5503 - WASHINGTON STREET

- INDEX OF SHEETS:**
1. TITLE SHEET
 2. QUANTITY SHEET
 3. PLAN AND PROFILE STA. 1+57 - 7+00
 4. PLAN AND PROFILE STA. 7+00 - 13+00
 5. PLAN AND PROFILE STA. 13+00 - 15+69

CITY OF GENOA
PROJECT NO. M-5094(003)
SECTION NO. 10-00034-01-RS
JOB NO. C-93-034-12

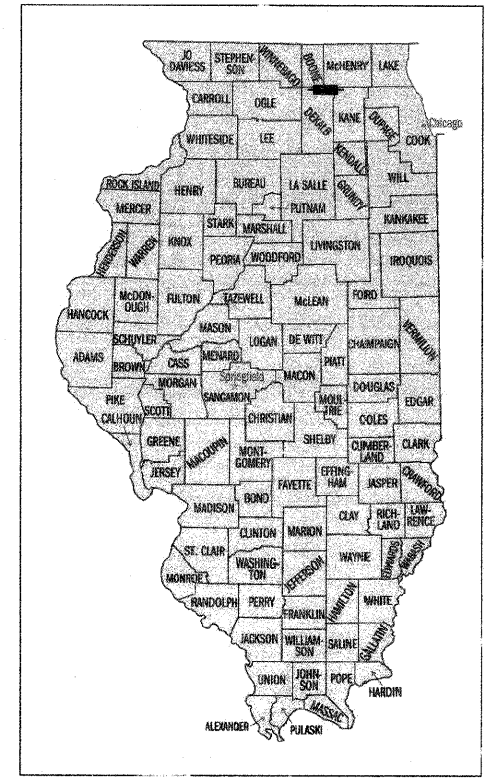

LOCATION OF SECTION, INDICATED THUS:

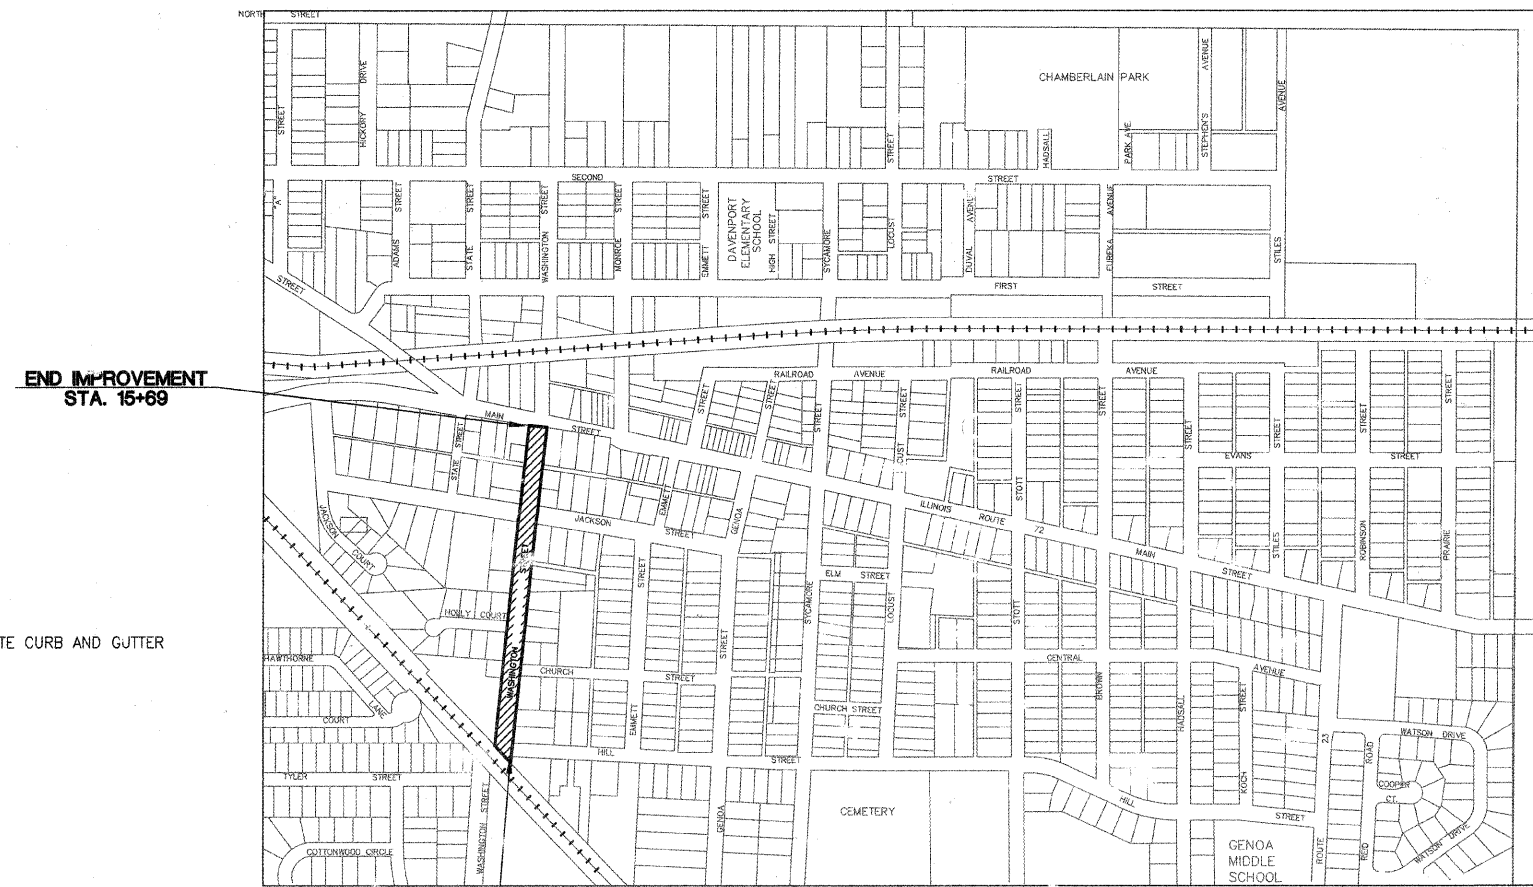

END IMPROVEMENT
STA. 15+69

BEGIN IMPROVEMENT
STA. 1+57


CITY OF GENOA
LOCATION MAP
NOT TO SCALE

LENGTH OF PROJECT = 1412 FEET = .267 MILE

- LIST OF HIGHWAY STANDARDS:**
- 000001-06 STANDARD SYMBOLS AND ABBREVIATIONS
 - 424001-06 PERPENDICULAR CURB RAMPS FOR SIDEWALKS
 - 606001-04 CONCRETE CURB TYPE B AND COMBINATION CONCRETE CURB AND GUTTER
 - 701501-06 URBAN LANE CLOSURE
 - 701801-06 SIDEWALK, CORNER OR CROSSWALK CLOSURE
 - 701901-02 TRAFFIC CONTROL DEVICES
 - 720001-01 SIGN PANEL MOUNTING DETAILS

DESIGN POLICY: THIS IMPROVEMENT WAS DESIGNED IN ACCORDANCE WITH THE RECONSTRUCTION POLICY IN THE BUREAU OF LOCAL ROADS AND STREETS MANUAL.

TRAFFIC DATA:
 CLASS III
 AVERAGE DAILY TRAFFIC (ADT) DATA: 2012 (2032)
 WASHINGTON STREET 850 TO 1200
 POSTED SPEED LIMIT: 25 MPH

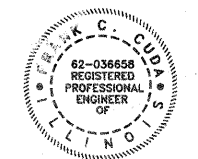

11/13 4/10/12
 LIC. EXP. DATE DATE
 Frank C. Cuddy
 SIGNATURE

STATE OF ILLINOIS
DEPARTMENT OF TRANSPORTATION
DIVISION OF HIGHWAYS

SUBMITTED April 10 20 12

 MAYOR OF GENOA

APPROVED April 11 20 12

 DISTRICT THREE IMPLEMENTATION ENGINEER

RELEASED FOR BID April 11 20 12
 BASED ON LIMITED REVIEW

 DEPUTY DIRECTOR OF HIGHWAYS, REGION 2 ENGINEER



#	DATE	REMARKS
1	11-23-12	PER DOT REVIEW
2	4-10-12	PER IDOT REVIEW

SCHEFLOW
engineers

1814 GRANDSTAND PLACE
 ELGIN, ILLINOIS 60123
 phone 847.697.7095
 fax 847.697.7099
 sc@floweng.com
 Firm License No. 184-00104

PRINTED BY THE AUTHORITY
OF THE STATE OF ILLINOIS

GENOA FAU 5503 - WASHINGTON STREET CONTRACT NO. 87512	10-00034-01-RS	ILLINOIS	SCALE NONE	DATE 3/1/12
TITLE SHEET			P.C.S. 4721	JOB NO. 4721
			CHECKED BY F.C.C.	SHEET NO. 1 of 5

CONTRACT NO. 87512