
 



PLAN	SUBMITTED	BY	DATE
	PLOTTED		
	CHECKED		
	REVISIONS		
	NO. _____		
	DATE _____		
	CARD FILE NAME		
	NO. _____		

PROFILE	SUBMITTED	BY	DATE
	PLOTTED		
	CHECKED		
	REVISIONS		
	NO. _____		
	DATE _____		
	STRUCTURE NOTATIONS CHRD		
	NO. _____		

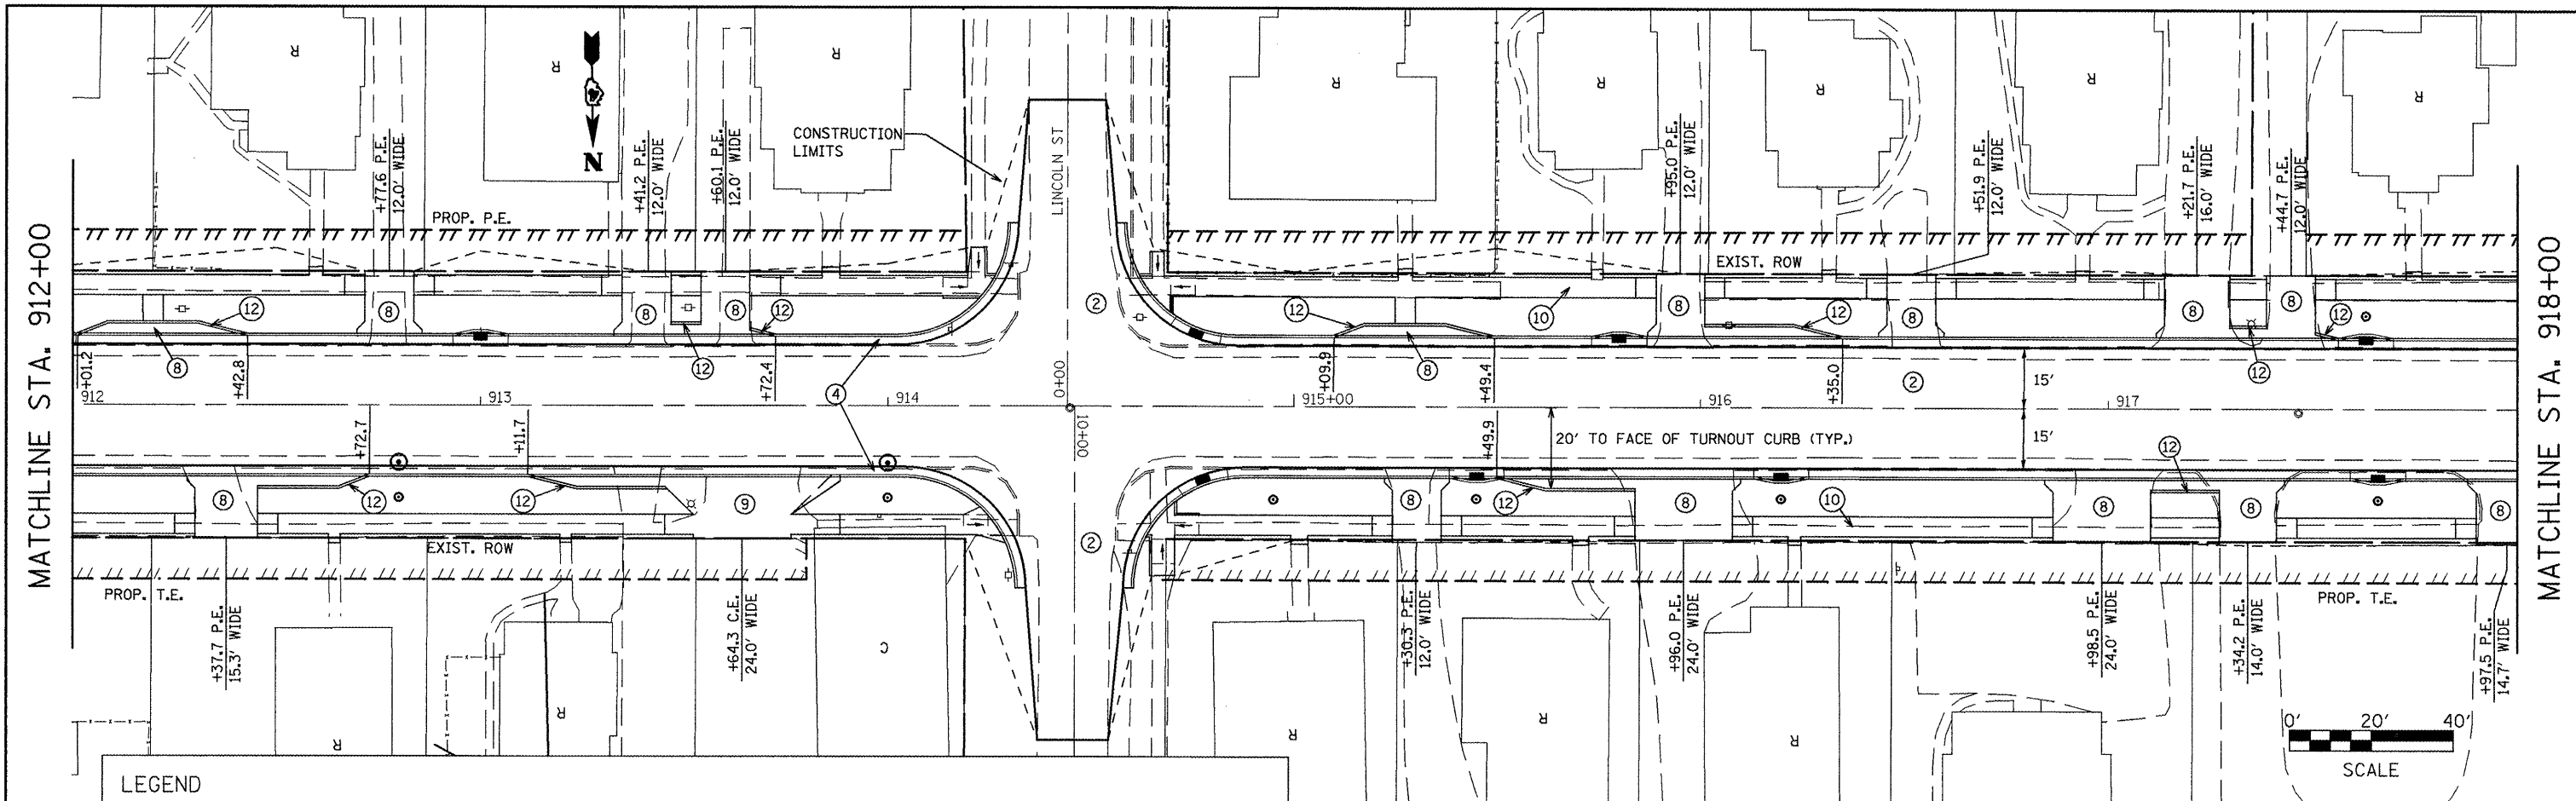

LEGEND

1 PROP. AGGREGATE SHOULDERS, TYPE B	7 PROP. AGGREGATE SURFACE COURSE, TYPE B (8")
2 PROP. PCC PAVEMENT 8 3/4" (JOINTED)	8 PROP. PCC DRIVEWAY PAVEMENT, 6 INCH
3 PROP. COMB. CONC. CURB AND GUTTER, TYPE B-6.24	9 PROP. PCC DRIVEWAY PAVEMENT, 7 INCH
4 PROP. MILL AND OVERLAY (SEE TYPICALS AND SCHEDULES)	10 PROP. PCC SIDEWALK, 4 INCH
5 PROP. HMA BASE COURSE, 6 1/2" AND INCIDENTAL HMA SURF (1 1/2")	11 PROP. INCIDENTAL HMA SURFACING (3")
	12 PROP. CONCRETE CURB, TYPE B

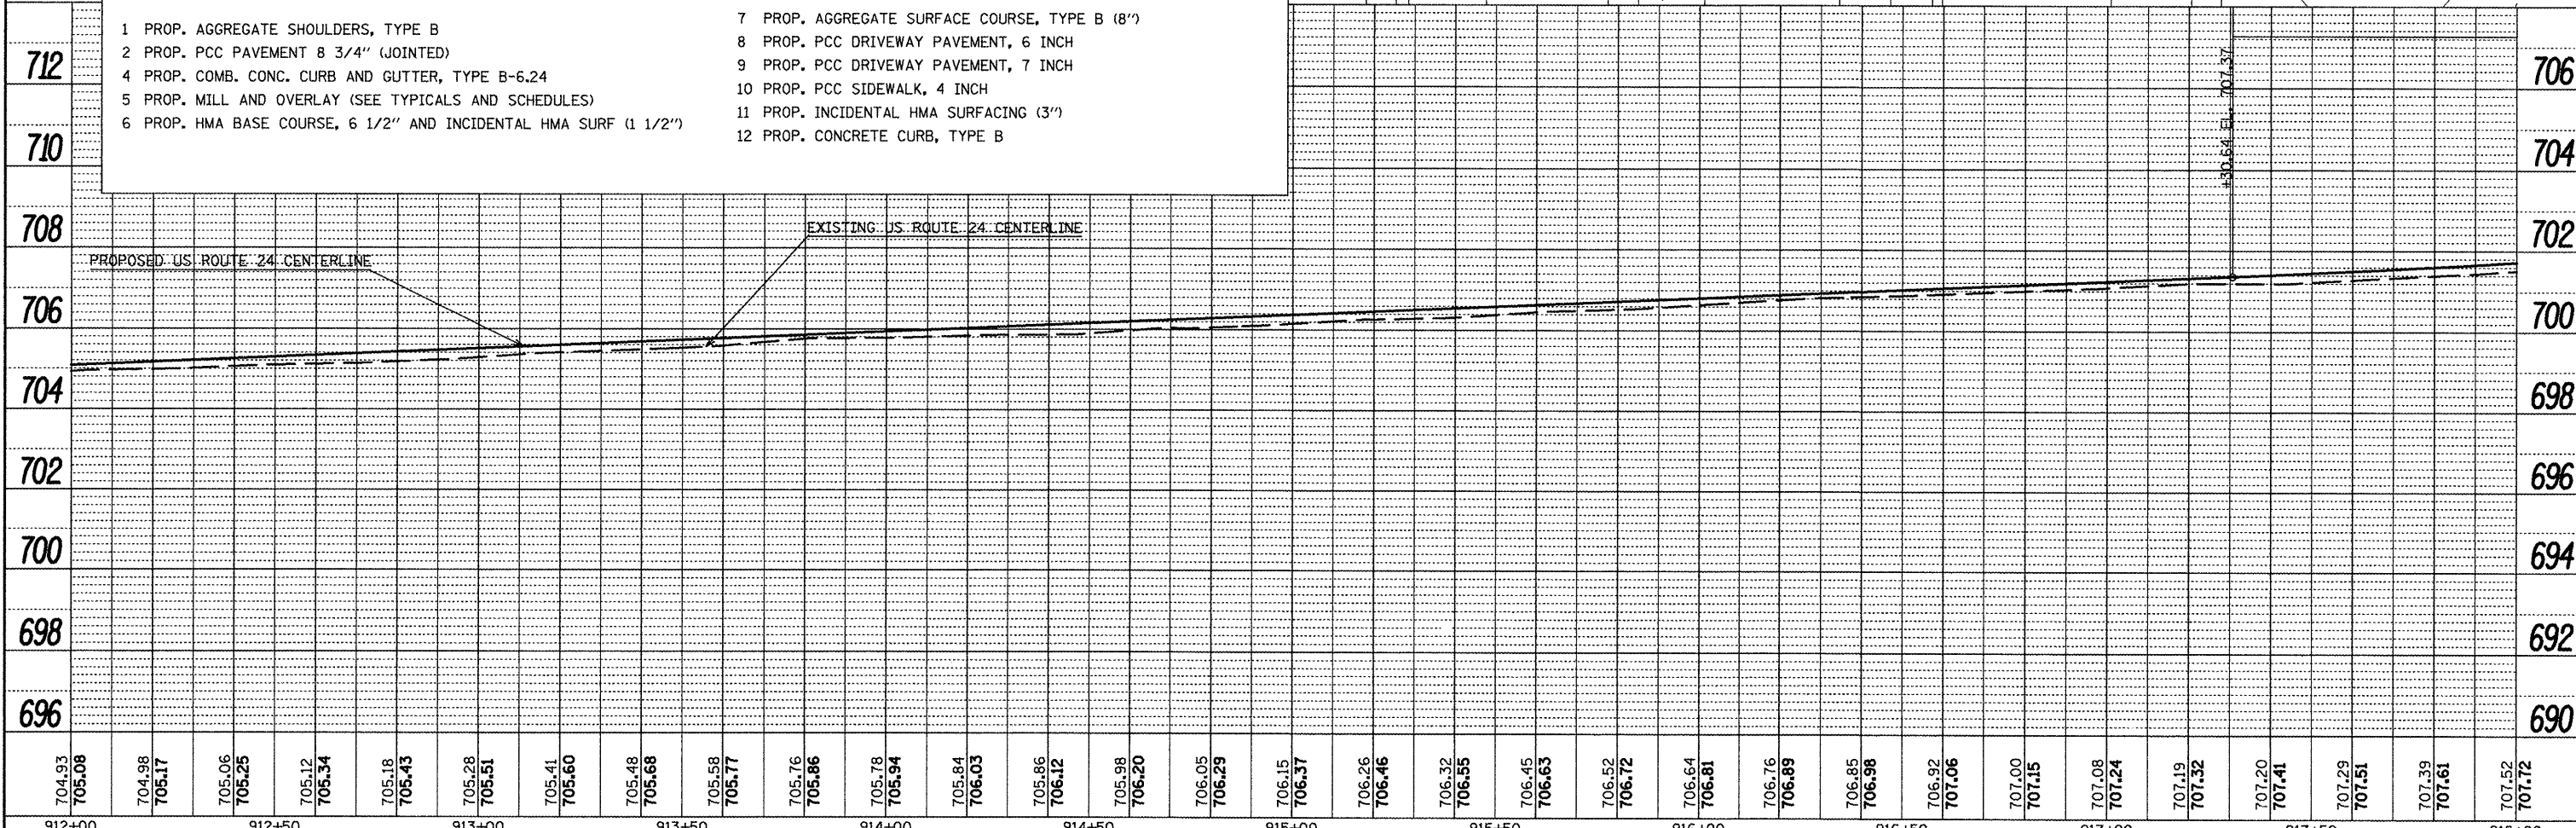

704.93 705.08	704.98 705.17	705.06 705.25	705.12 705.34	705.18 705.43	705.28 705.51	705.41 705.60	705.48 705.68	705.58 705.77	705.76 705.86	705.78 705.94	705.84 706.03	705.86 706.12	705.98 706.20	706.05 706.29	706.15 706.37	706.26 706.46	706.32 706.55	706.45 706.63	706.52 706.72	706.64 706.81	706.76 706.89	706.85 706.98	706.92 707.06	707.00 707.15	707.08 707.24	707.19 707.32	707.20 707.41	707.29 707.51	707.39 707.61	707.52 707.72	
912+00	912+50	913+00	913+50	914+00	914+50	915+00	915+50	916+00	916+50	917+00	917+50	918+00																			

FILE NAME =	USER NAME = horatkj
plan01.dgn	DESIGNED -
	DRAWN -
	CHECKED -
	DATE -
	REVISIONS -
	REVISIONS -
	REVISIONS -
	REVISIONS -

PLOT SCALE = 48.1826' / 1" =	REVISIONS -
PLOT DATE = 3/28/2012	REVISIONS -

**STATE OF ILLINOIS
DEPARTMENT OF TRANSPORTATION**

PLAN AND PROFILE SHEETS

SCALE:	SHEET NO.	OF	SHEETS	STA.	TO	STA.
--------	-----------	----	--------	------	----	------

F.A.P. RTE.	SECTION	COUNTY	TOTAL SHEETS	SHEET NO.
317	16W-1, RS-3	FULTON	347	61
CONTRACT NO. 88795				
ILLINOIS FED. AID PROJECT				