



**LEGEND - DRIVEWAYS**

- PORTLAND CEMENT CONCRETE DRIVEWAY PAVEMENT, 6"
- PORTLAND CEMENT CONCRETE DRIVEWAY PAVEMENT, 8"
- INCIDENTAL HOT-MIX ASPHALT SURFACING
- AGGREGATE SURFACE COURSE, TYPE A
- DETECTABLE WARNING

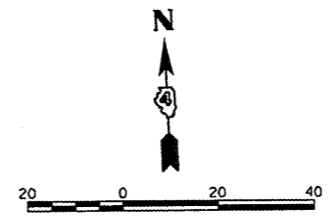

PLAN	DATE
BY	
NO.	
DATE	
BY	
NO.	
DATE	
BY	
NO.	
DATE	

PROFILE	DATE
BY	
NO.	
DATE	
BY	
NO.	
DATE	
BY	
NO.	
DATE	

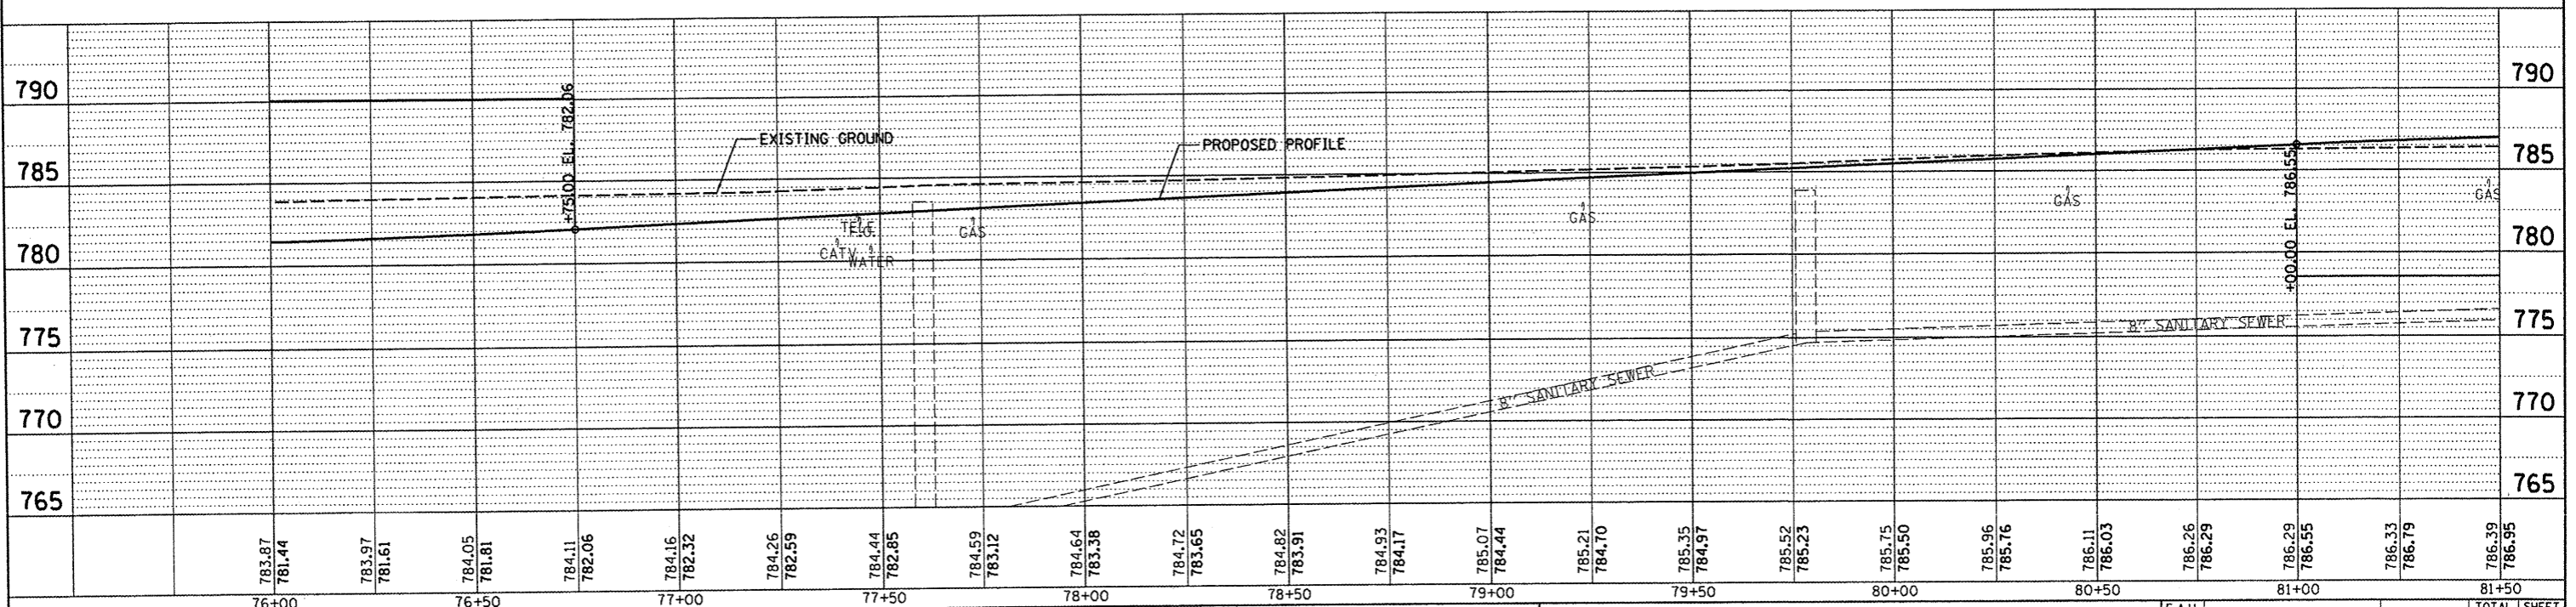

FILE NAME =	USER NAME = dsws00878	DESIGNED - DLC	REVISED -	<b>STATE OF ILLINOIS DEPARTMENT OF TRANSPORTATION</b>	<b>NORTHMOOR ROAD STAGE 2 IMPROVEMENT PLAN AND PROFILE</b>			F.A.U. RTE. 6647	SECTION 05-00302-01-PV	COUNTY PEORIA	TOTAL SHEETS 125	SHEET NO. 24
1:\09\Jobs\09L0027A\CADD\Road\Sheet\c-703.dgn		DRAWN - DLC	REVISED -		SCALE: 1"=20'	SHEET NO. OF	SHEETS	STA. 76+00.00.	TO STA. 81+00.00	FED. ROAD DIST. NO. ILLINOIS	FED. AID PROJECT	M-5093(137)
PLOT SCALE = 40.0000' / in.		CHECKED - MGD	REVISED -							CONTRACT NO. 89525		
PLOT DATE = 04/02/2012		DATE - 03/27/12	REVISED -									