
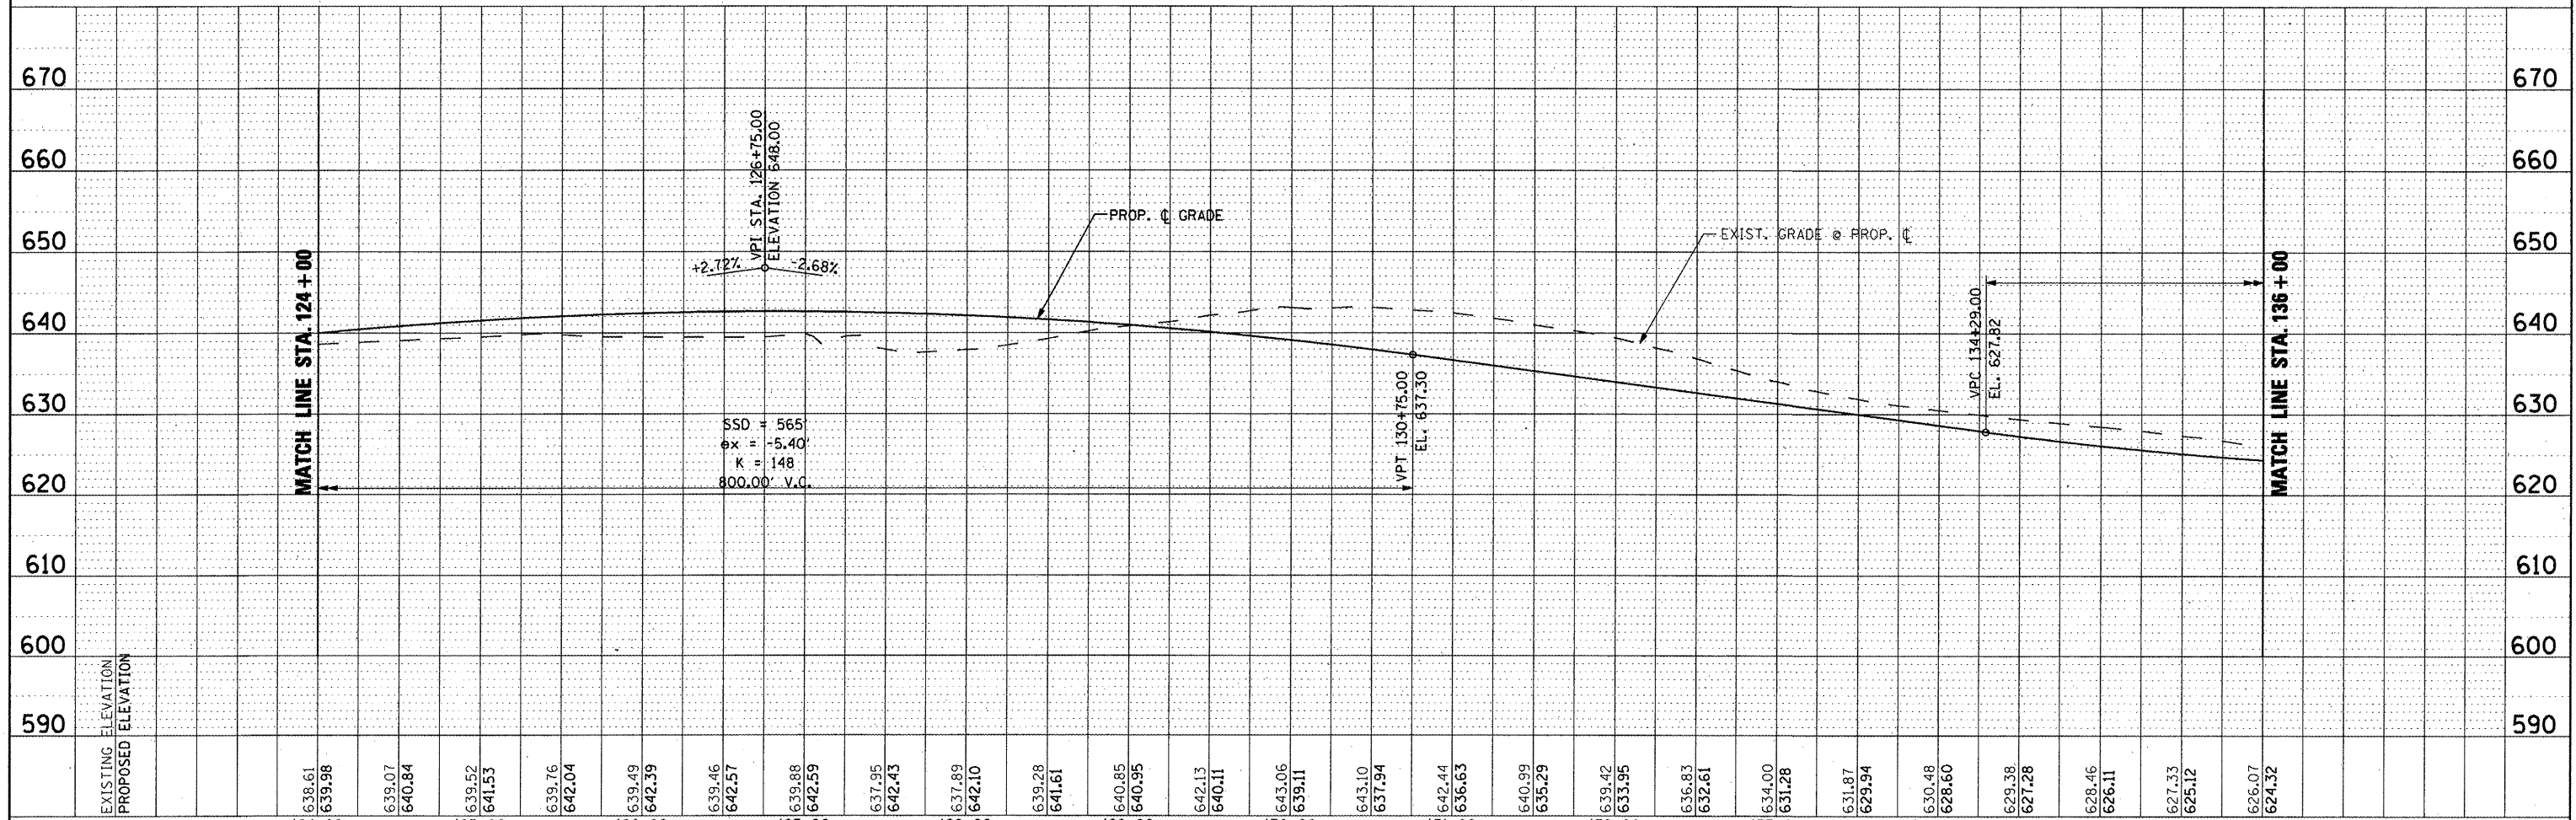
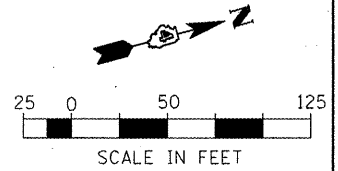


DATE	
BY	
SURVEYED	
ALIGNED	
CHECKED	
NOTE BOOK	
NO.	

DATE	
BY	
GRADES	
CHECKED	
NOTE BOOK	
NO.	

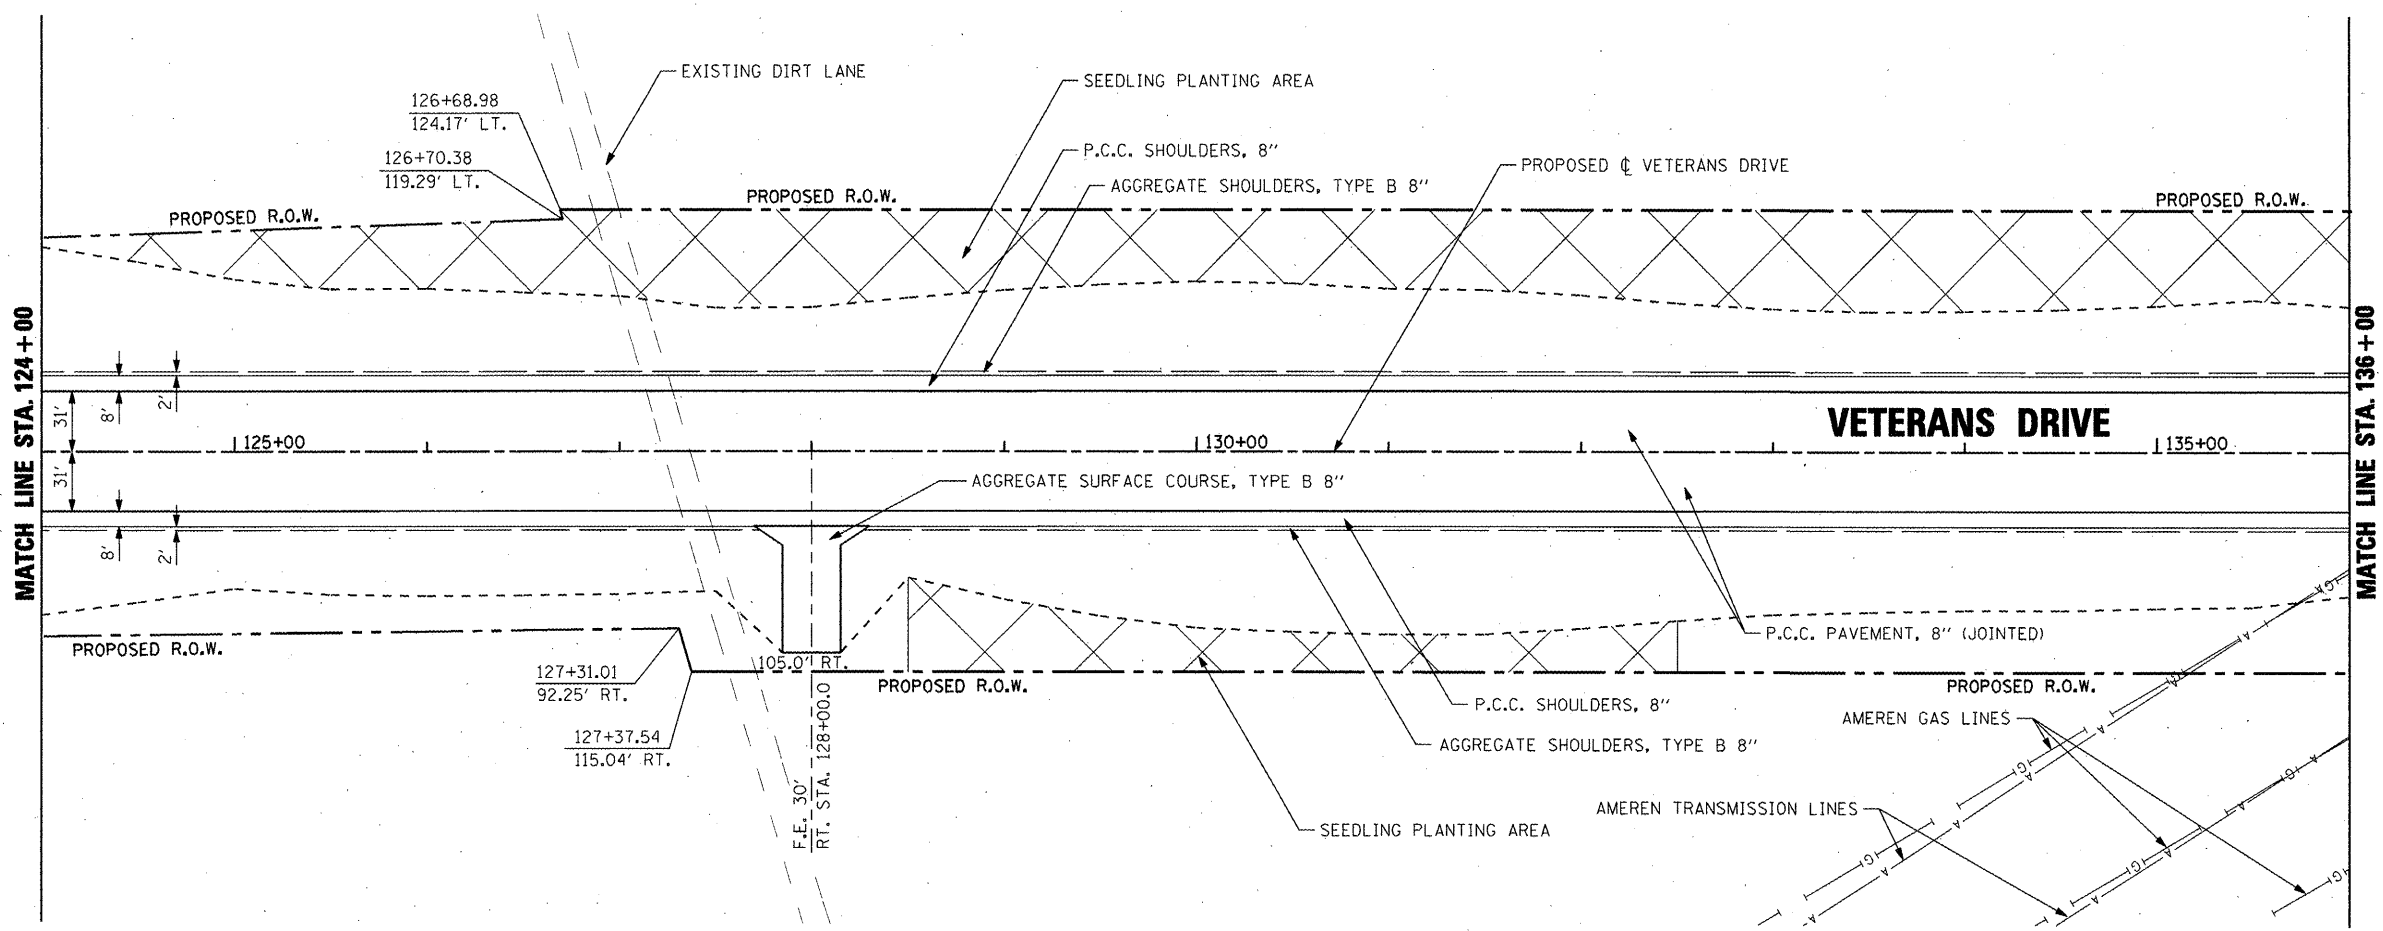

FILE NAME =	USER NAME = IDOT	DESIGNED <i>REW/KRS</i>	REVISED -	STATE OF ILLINOIS DEPARTMENT OF TRANSPORTATION	VETERANS DRIVE IMPROVEMENTS ROADWAY PLAN AND PROFILE	F.A.U. RTE.	SECTION	COUNTY	TOTAL SHEETS	SHEET NO.	
PLT SCALE = 100.0000' / IN.	DRAWN <i>CAM</i>	CHECKED <i>KMC</i>	REVISED -			6768	10-00169-00-RP	TAZEWELL	98	24	
PLT DATE = 4/12/2012	DATE <i>3-21-12</i>	REVISED -	REVISED -			CONTRACT NO. 89588					
						ILLINOIS FED. AID PROJECT					