

### PAVEMENT MARKING LEGEND

①	MODIFIED URETHANE PAVEMENT MARKING - LINE 4" WHITE SKIP DASH
②	MODIFIED URETHANE PAVEMENT MARKING - LINE 4" YELLOW SOLID (DOUBLE LINE)
③	MODIFIED URETHANE PAVEMENT MARKING - LINE 12" YELLOW SOLID
④	MODIFIED URETHANE PAVEMENT MARKING - LINE 24" WHITE SOLID (STOP BAR)
⑤	MODIFIED URETHANE PAVEMENT MARKING - LINE 4" YELLOW SOLID
⑥	MODIFIED URETHANE PAVEMENT MARKING - LINE 4" WHITE SOLID
⑦	MODIFIED URETHANE PAVEMENT MARKING - LINE 4" YELLOW SKIP DASH
⑧	MODIFIED URETHANE PAVEMENT MARKING - LETTERS AND SYMBOLS

AS SHOWN ON PLANS

1. PAVEMENT MARKINGS SHALL BE IN ACCORDANCE WITH DISTRICT CADD DETAILS - STANDARD 780001.

### RAISED REFLECTIVE PAVEMENT MARKERS (RRPM) LEGEND

SEE SCHEDULE OF QUANTITIES


### SIGN POST LEGEND

SIGN POST LOCATION

WOOD POST LENGTH


OFFSET FROM EDGE OF PAVEMENT\*

\* SEE STANDARD 720006 FOR OFFSET

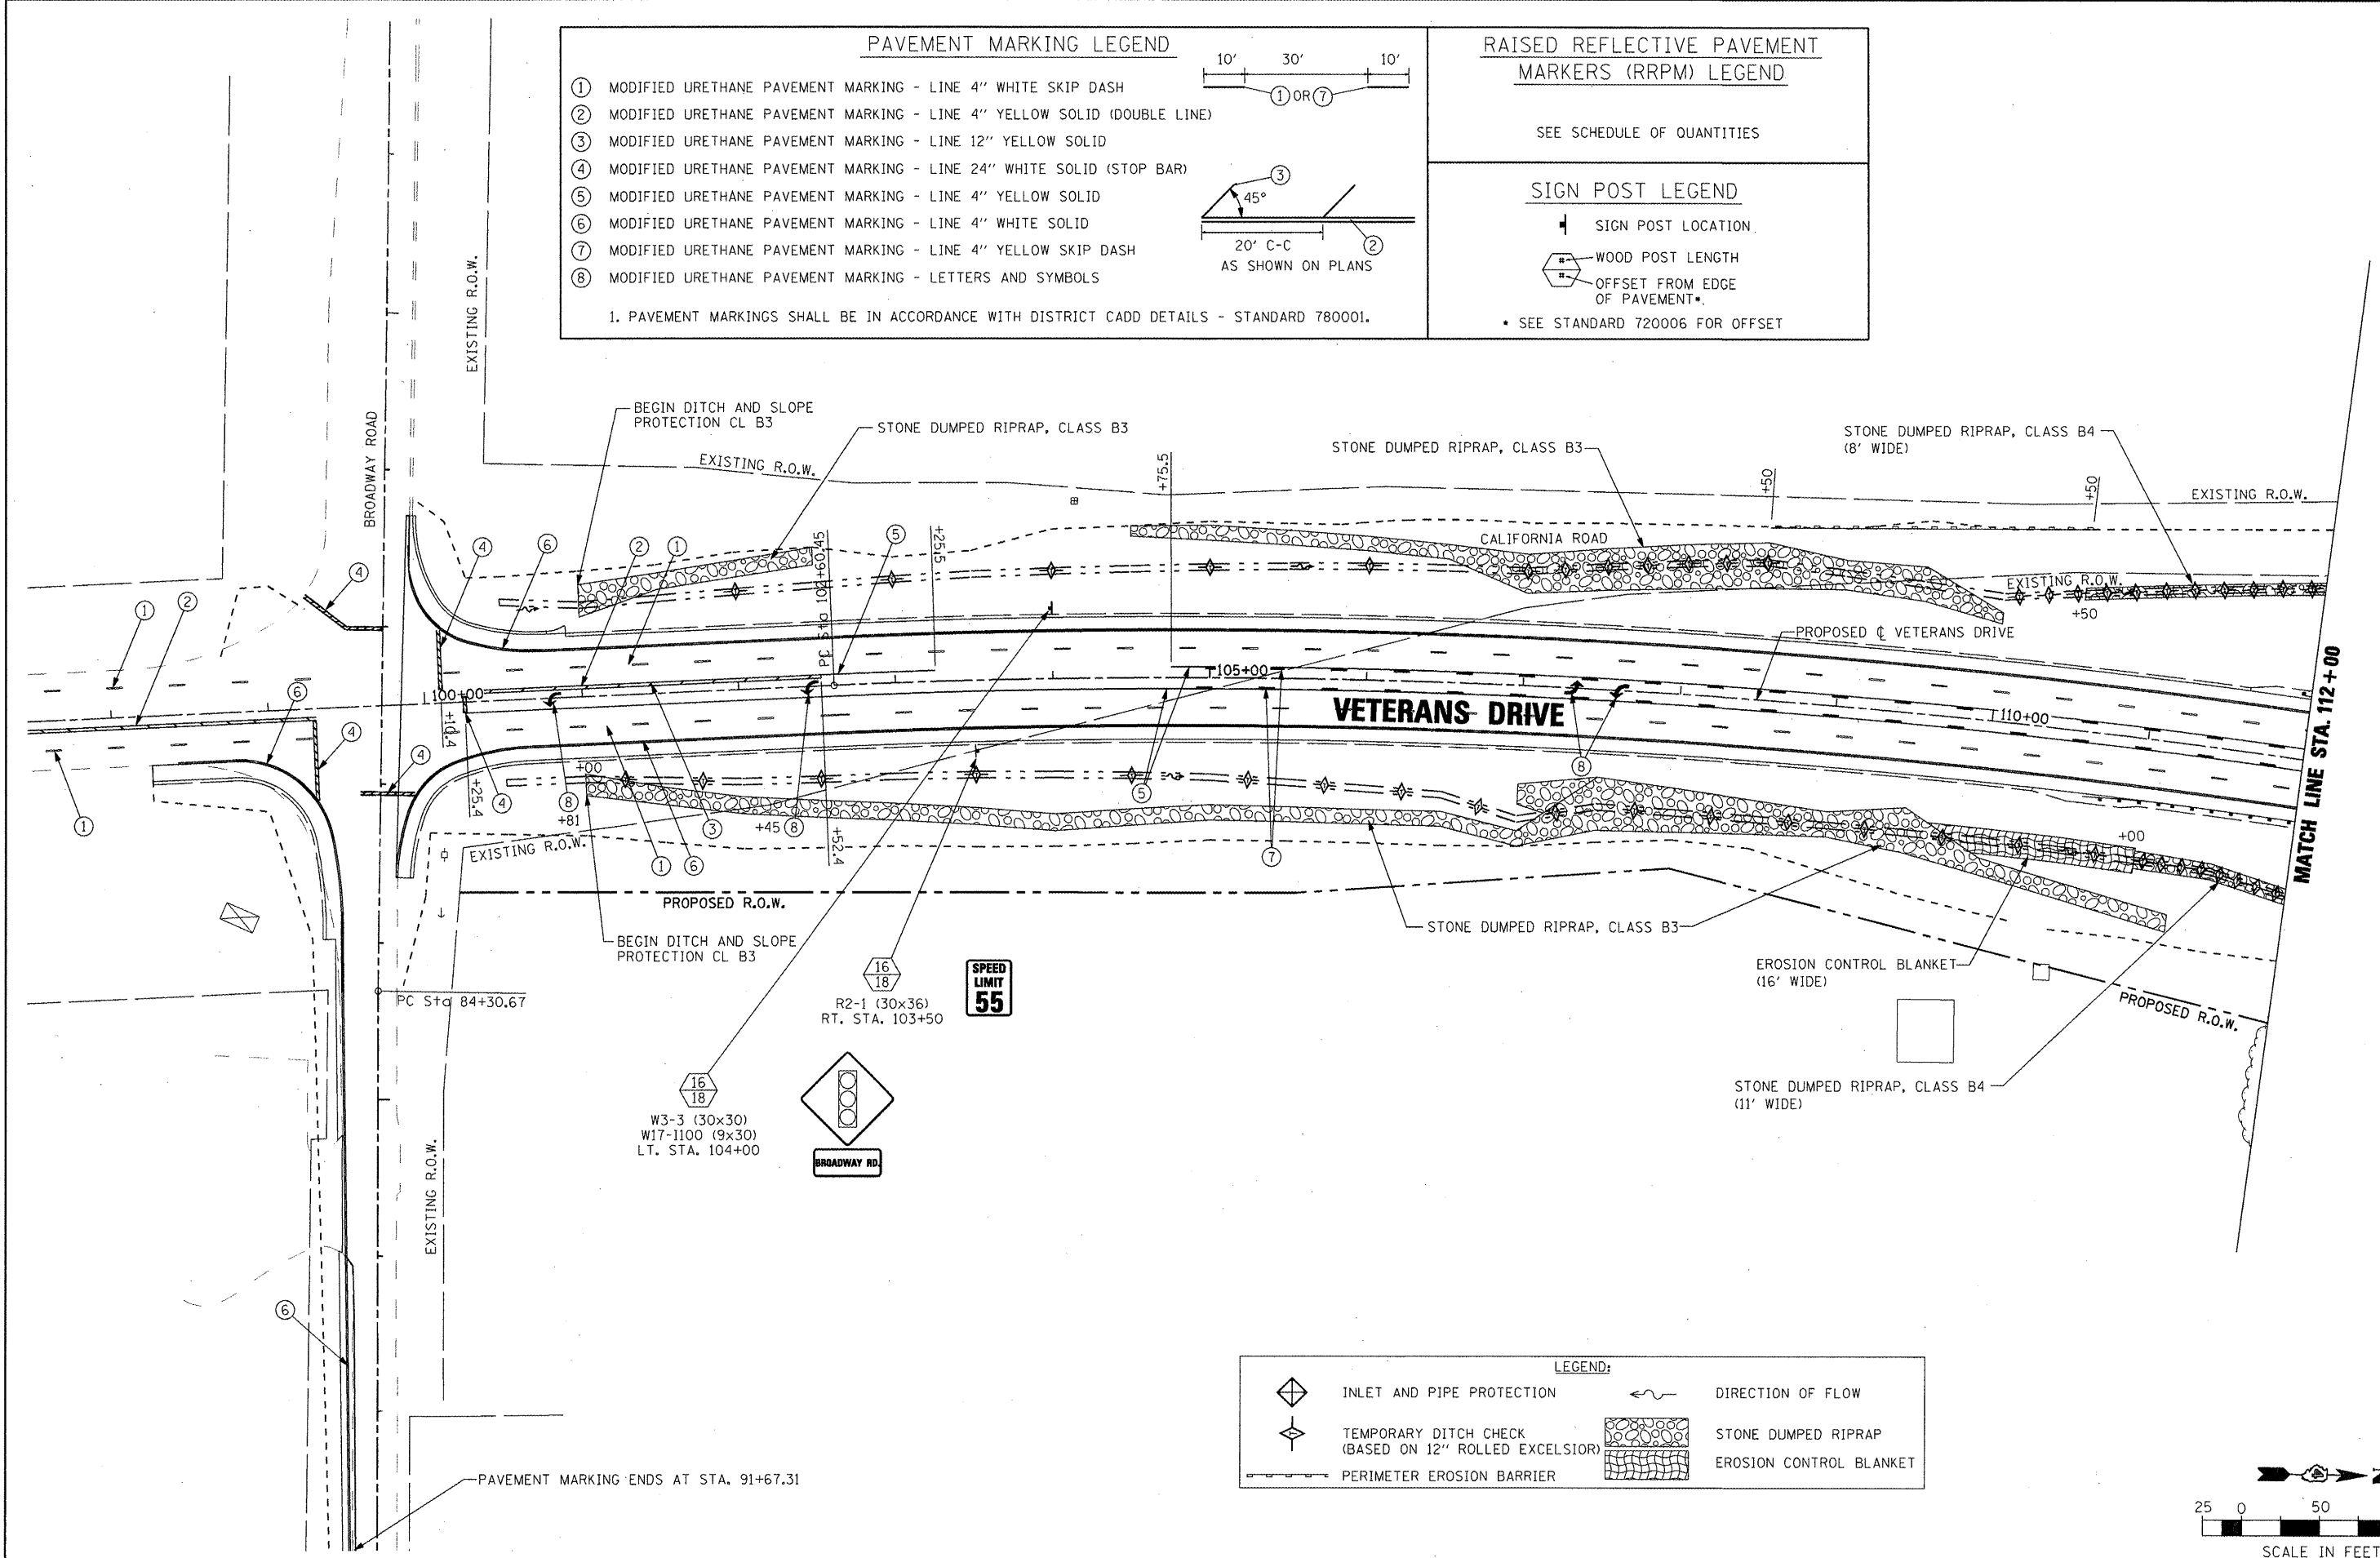

### LEGEND:

	INLET AND PIPE PROTECTION		DIRECTION OF FLOW
	TEMPORARY DITCH CHECK (BASED ON 12" ROLLED EXCELSIOR)		STONE DUMPED RIPRAP
	PERIMETER EROSION BARRIER		EROSION CONTROL BLANKET

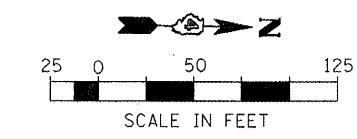

FILE NAME =	USER NAME = IDOT	DESIGNED <i>REW/KRS</i>	REVISED -	<b>STATE OF ILLINOIS DEPARTMENT OF TRANSPORTATION</b>	<b>VETERANS DRIVE IMPROVEMENTS EROSION CONTROL AND PAVEMENT MARKING PLAN</b>	F.A.U. RTE. 6768	SECTION 10-00169-00-RP	COUNTY TAZEWELL	TOTAL SHEETS 98	SHEET NO. 28		
CONTRACT NO. 89588	SCALE: AS SHOWN		SHEET NO. OF SHEETS			STA. 100+00 TO STA. 112+00		ILLINOIS FED. AID PROJECT				
PLOT SCALE = 100.0000' / IN.		CHECKED <i>KMC</i>				DATE <i>3-21-12</i>						
PLOT DATE = 4/12/2012		DRAWN <i>CAM</i>				REVISED -						