
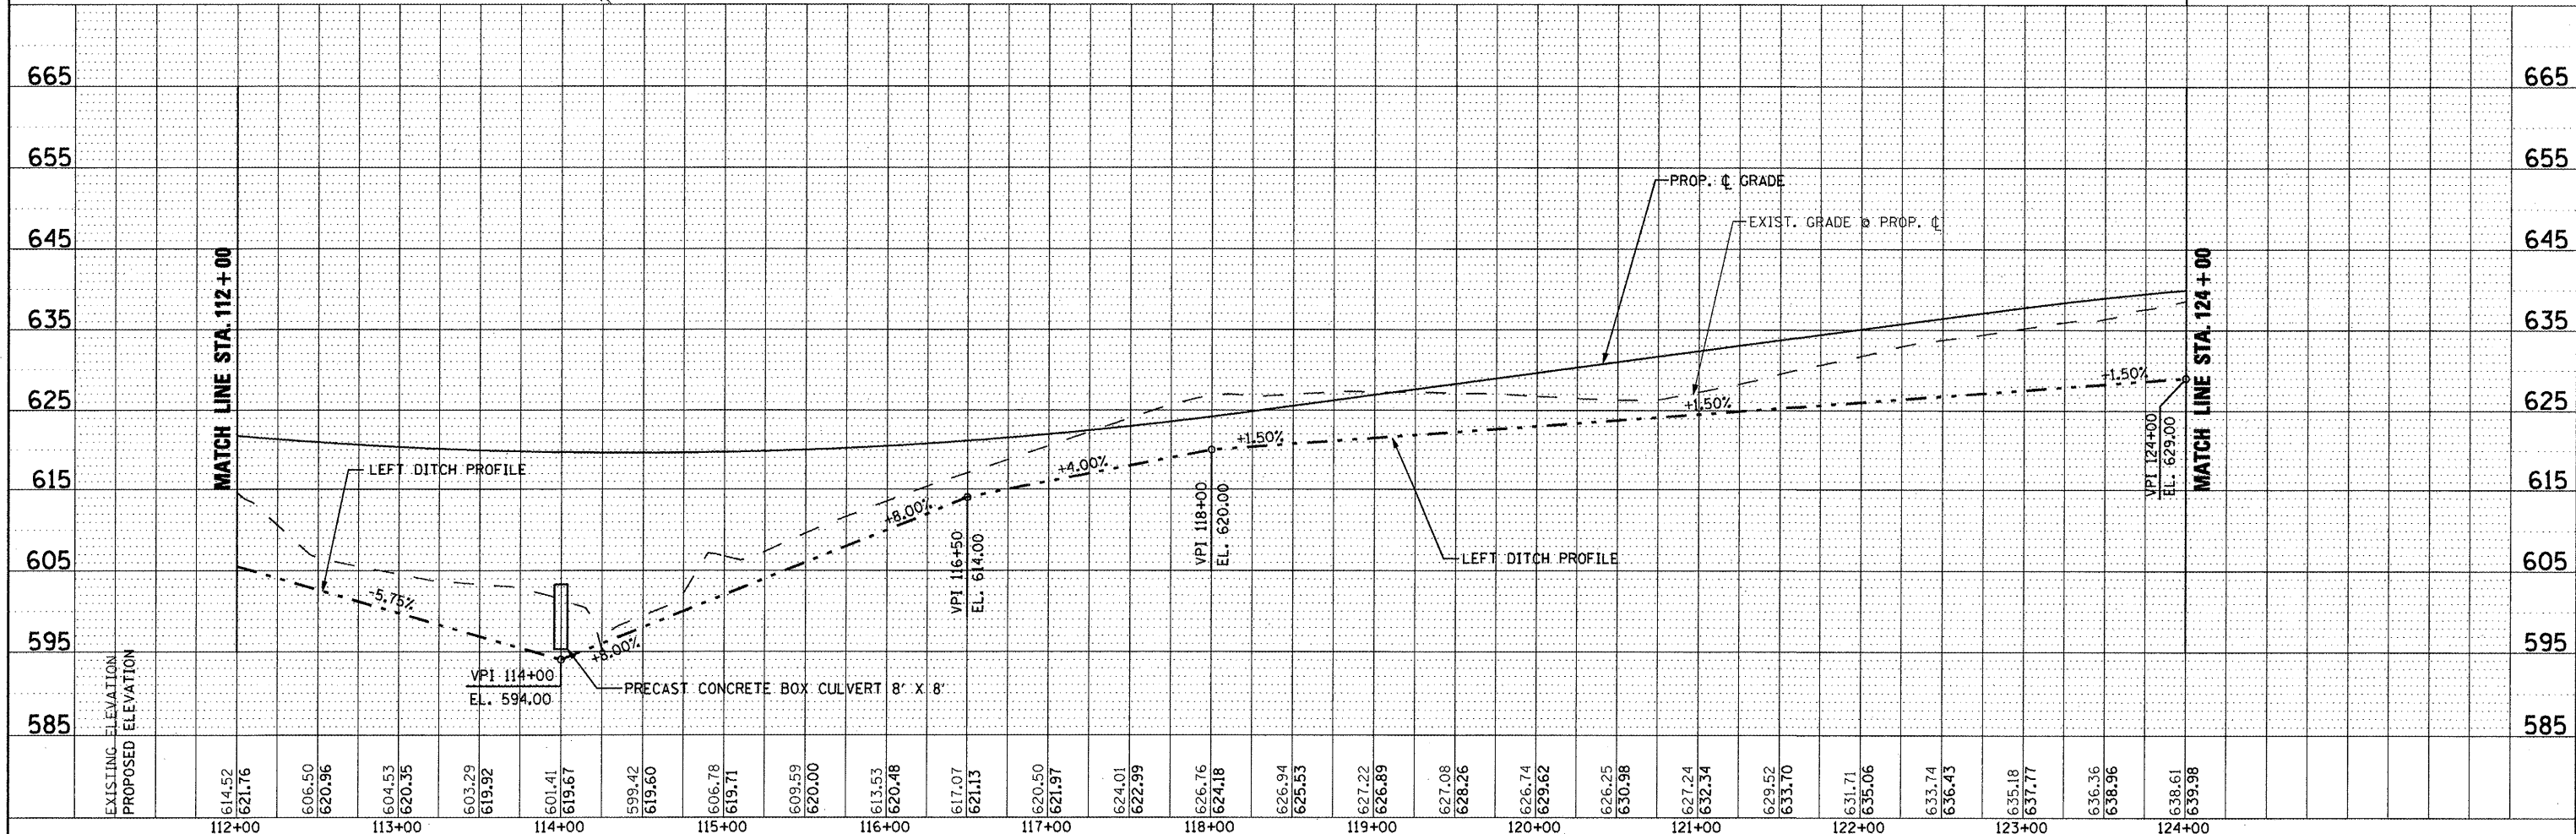
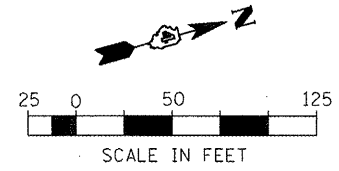


DATE	
BY	
REVISIONS	
PLANNED	
NOTED	
ALIGNED	
CHECKED	
DATE	
NO.	

DATE	
BY	
REVISIONS	
PLANNED	
NOTED	
GRADES	
CHECKED	
DATE	
NO.	

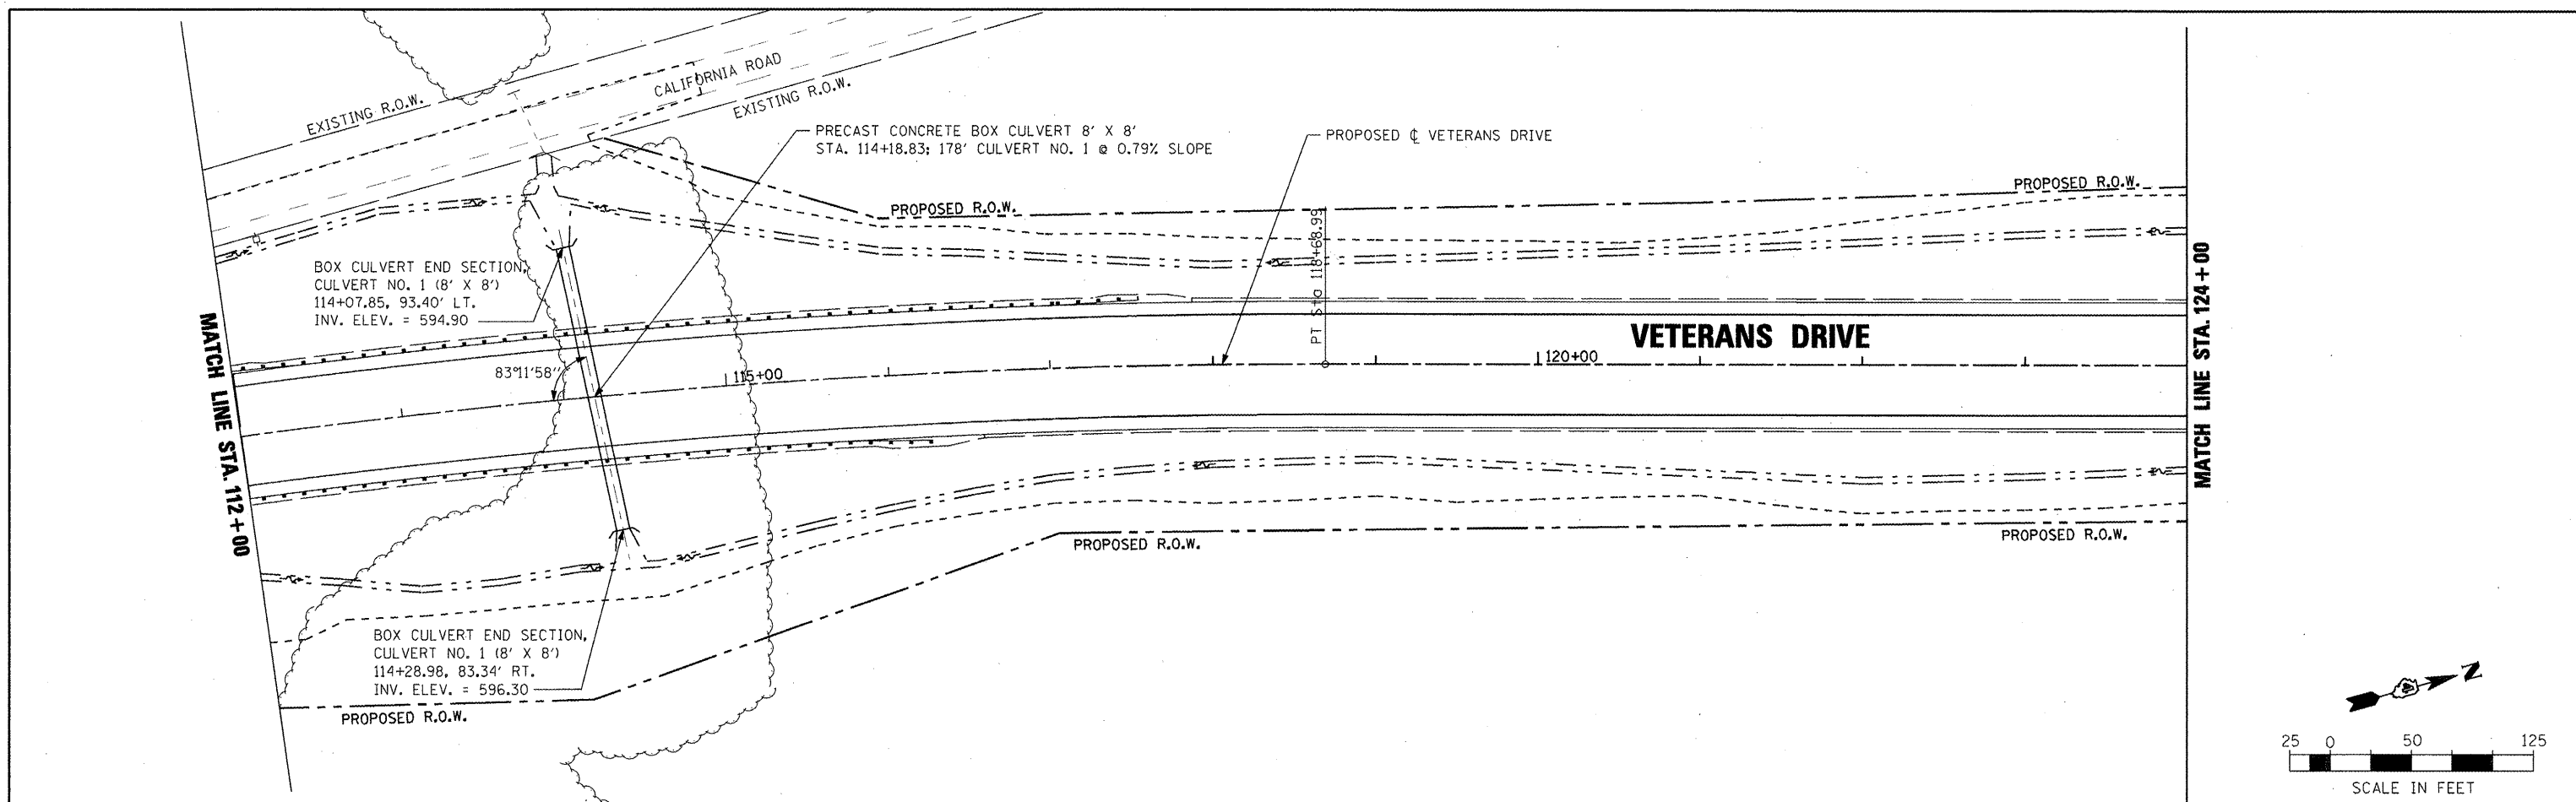

FILE NAME =	USER NAME = IDOT	DESIGNED <i>REW/KRS</i>	REVISED -	STATE OF ILLINOIS DEPARTMENT OF TRANSPORTATION	VETERANS DRIVE IMPROVEMENTS DRAINAGE PLAN AND PROFILE - LEFT		F.A.U. RTE.	SECTION	COUNTY	TOTAL SHEETS	SHEET NO.
x:\projects\200805025\dgn\plans and xref	NOR 112-124 LT.dgn	DRAWN <i>CAM</i>	REVISED -		6768	10-00169-00-RP	TAZEWELL	98	34		
PLOT SCALE = 100.000000' / IN.	CHECKED <i>KMC</i>	REVISOR	REVISED -		CONTRACT NO. 89588						
PLOT DATE = 4/12/2012	DATE <i>3-21-12</i>	REVISED -	REVISED -		ILLINOIS FED. AID PROJECT						